


FINAL SURVEY BY DATE
 SURVEYED BY
 NOTE BOOK NO.
 TEMPLATE AREAS CHECKED

ORIGINAL SURVEY BY DATE
 SURVEYED BY
 NOTE BOOK NO.
 TEMPLATE AREAS CHECKED

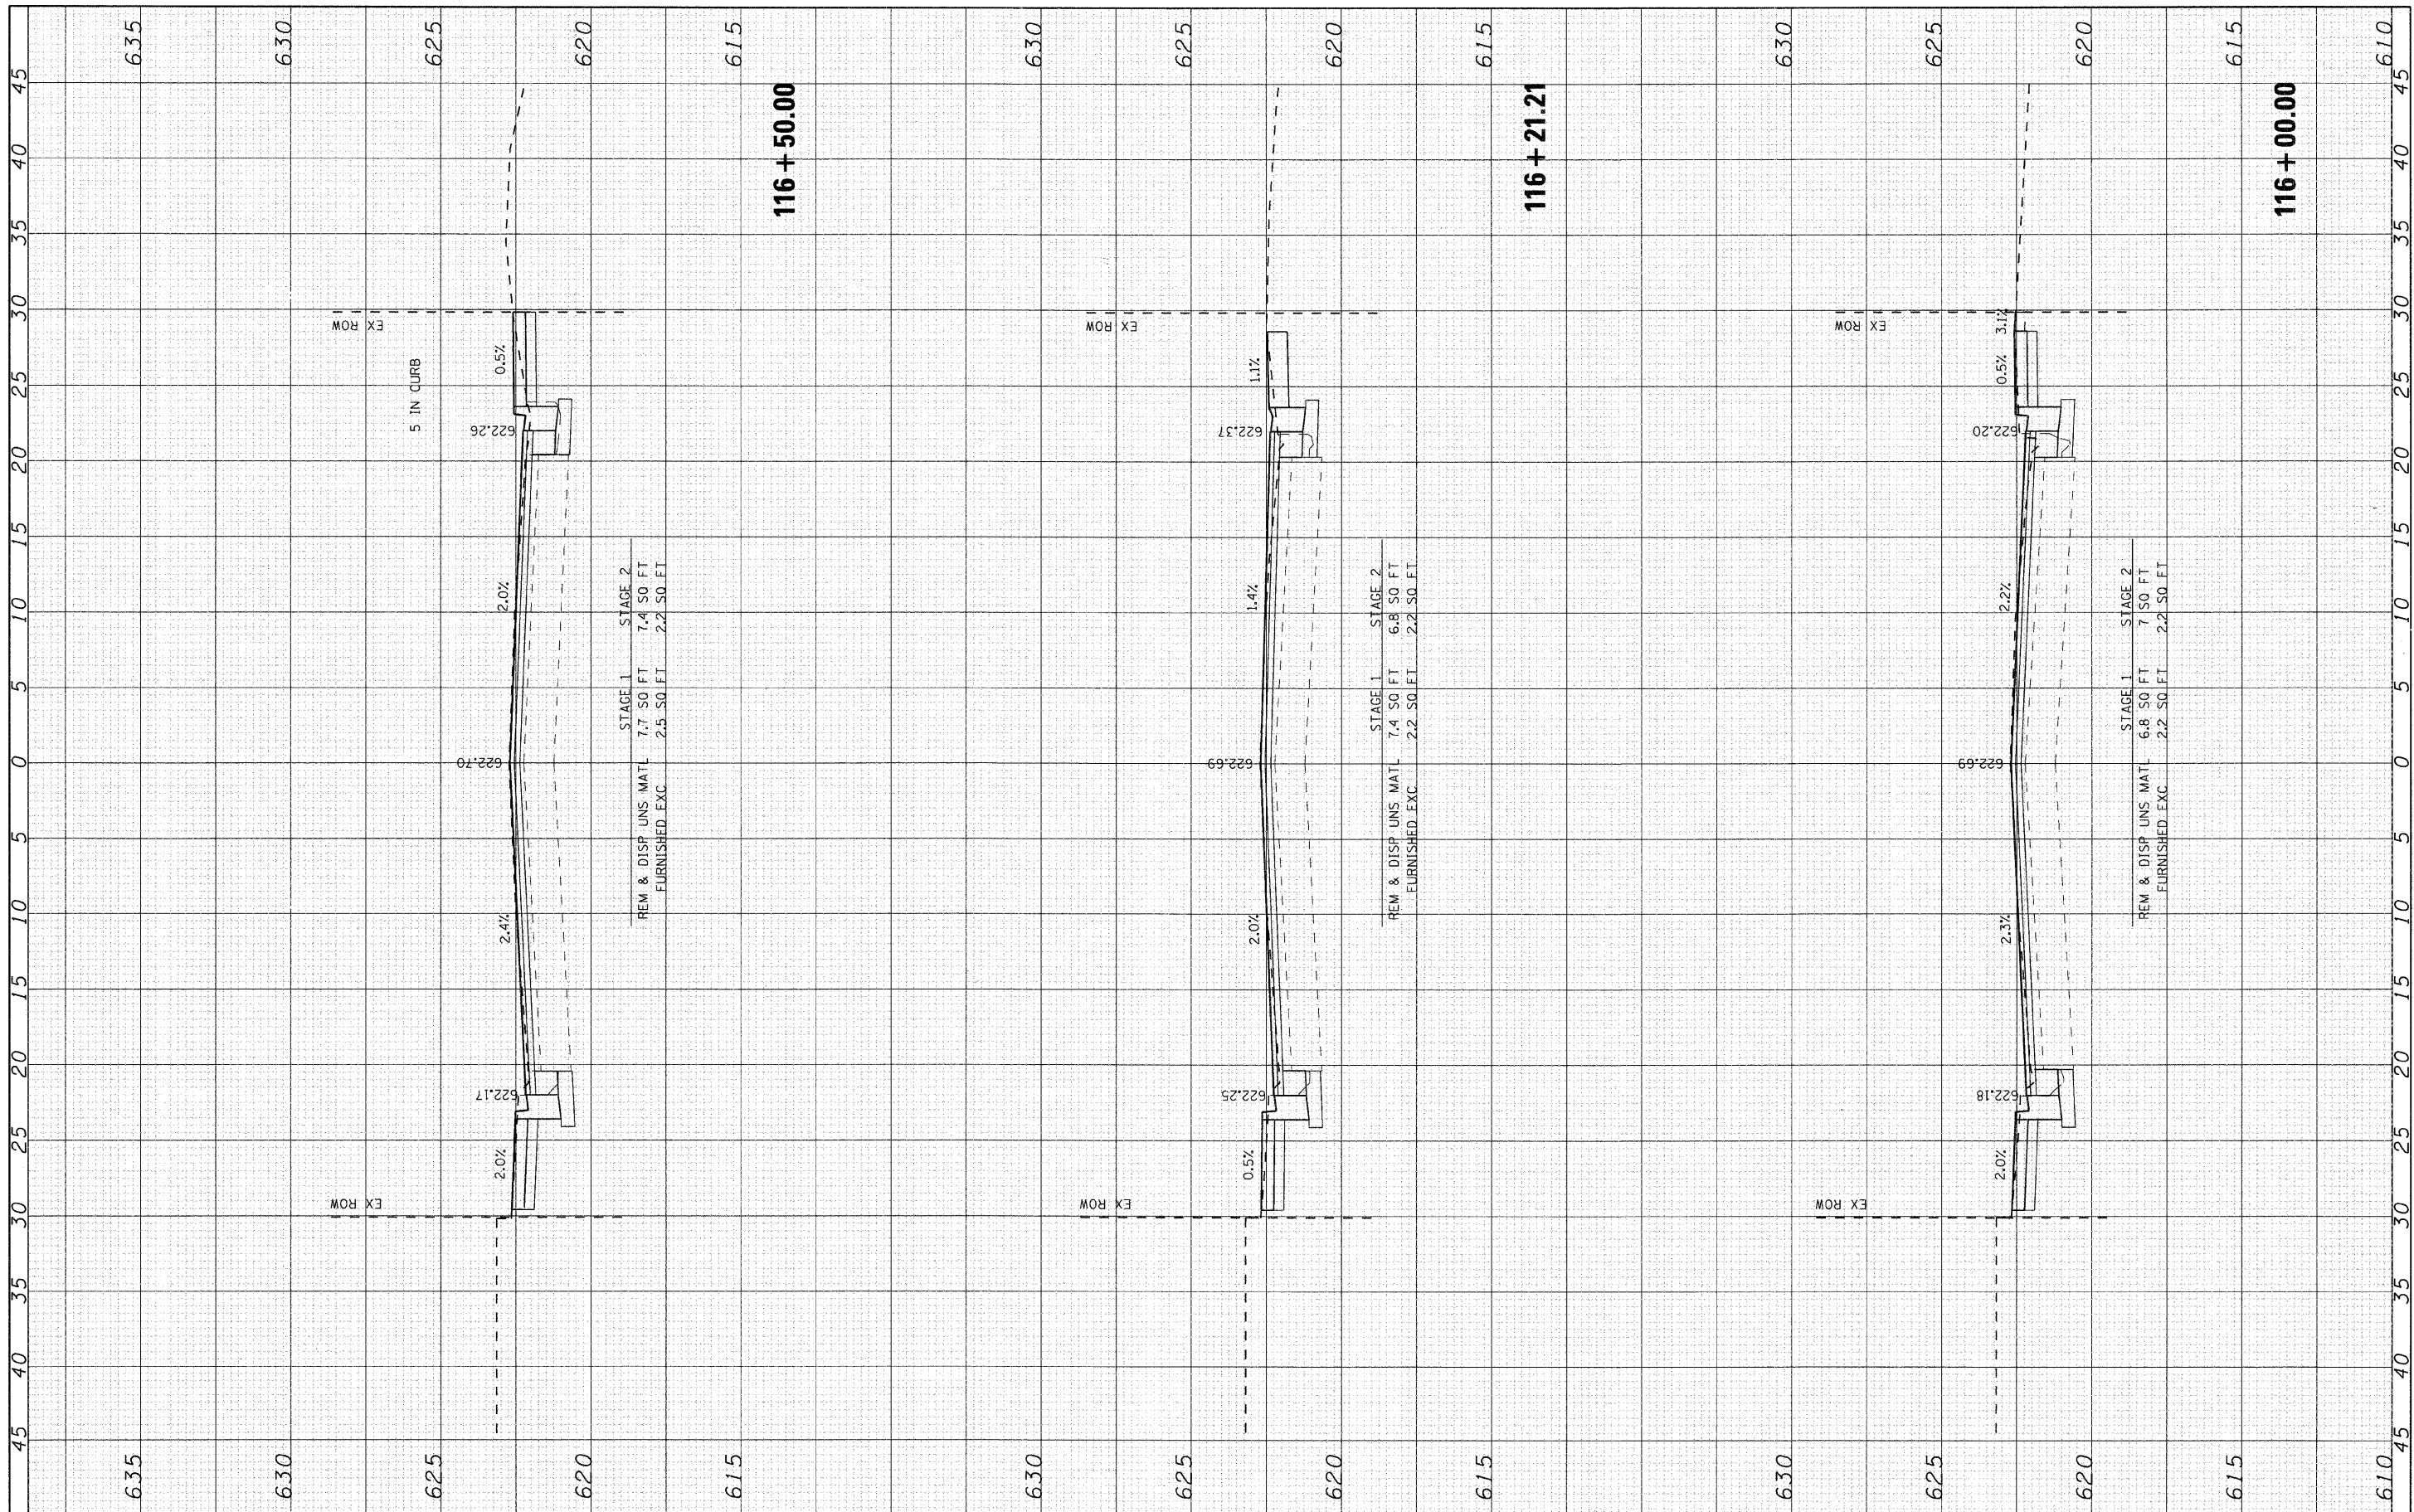

STAGE 1 7.7 SO FT
 STAGE 2 7.4 SO FT
 REM & DISP UNS MATL FURNISHED EXC 2.5 SO FT 2.2 SO FT

STAGE 1 7.4 SO FT
 STAGE 2 6.8 SO FT
 REM & DISP UNS MATL FURNISHED EXC 2.2 SO FT 2.2 SO FT

STAGE 1 6.8 SO FT
 STAGE 2 7 SO FT
 REM & DISP UNS MATL FURNISHED EXC 2.2 SO FT 2.2 SO FT



USER NAME = chartke	DESIGNED - CMH	REVISED -
PLOT SCALE = 5	DRAWN - CMH	REVISED -
PLOT DATE = 12/22/2008	CHECKED - JLP	REVISED -
	DATE - 12/16/08	REVISED -

VILLAGE OF NILES

MILWAUKEE AVENUE CROSS SECTIONS

SCALE: 5 SHEET NO. 13 OF 70 SHEETS STA. 116+00.00 TO STA. 116+50.00

F.A.U. RTE.	SECTION	COUNTY	TOTAL SHEETS	SHEET NO.
3513	08-00107-00-PV	COOK	169	112
FED. ROAD DIST. NO.		ILLINOIS FED. AID PROJECT	CONTRACT NO. 08-00107-00-PV	
			M - 8003(723)	

MILWAUKEE AVENUE IMPROVEMENTS
 080203-XSC-MilwaukeeV.dgn