


FINAL	SURVEYED	BY	DATE
SURVEY	DATE		
NOTE BOOK	TEMPLATE		
AREAS	AREAS		
NO.	CHECKED		

ORIGINAL	SURVEYED	BY	DATE
SURVEY	DATE		
NOTE BOOK	TEMPLATE		
AREAS	AREAS		
NO.	CHECKED		

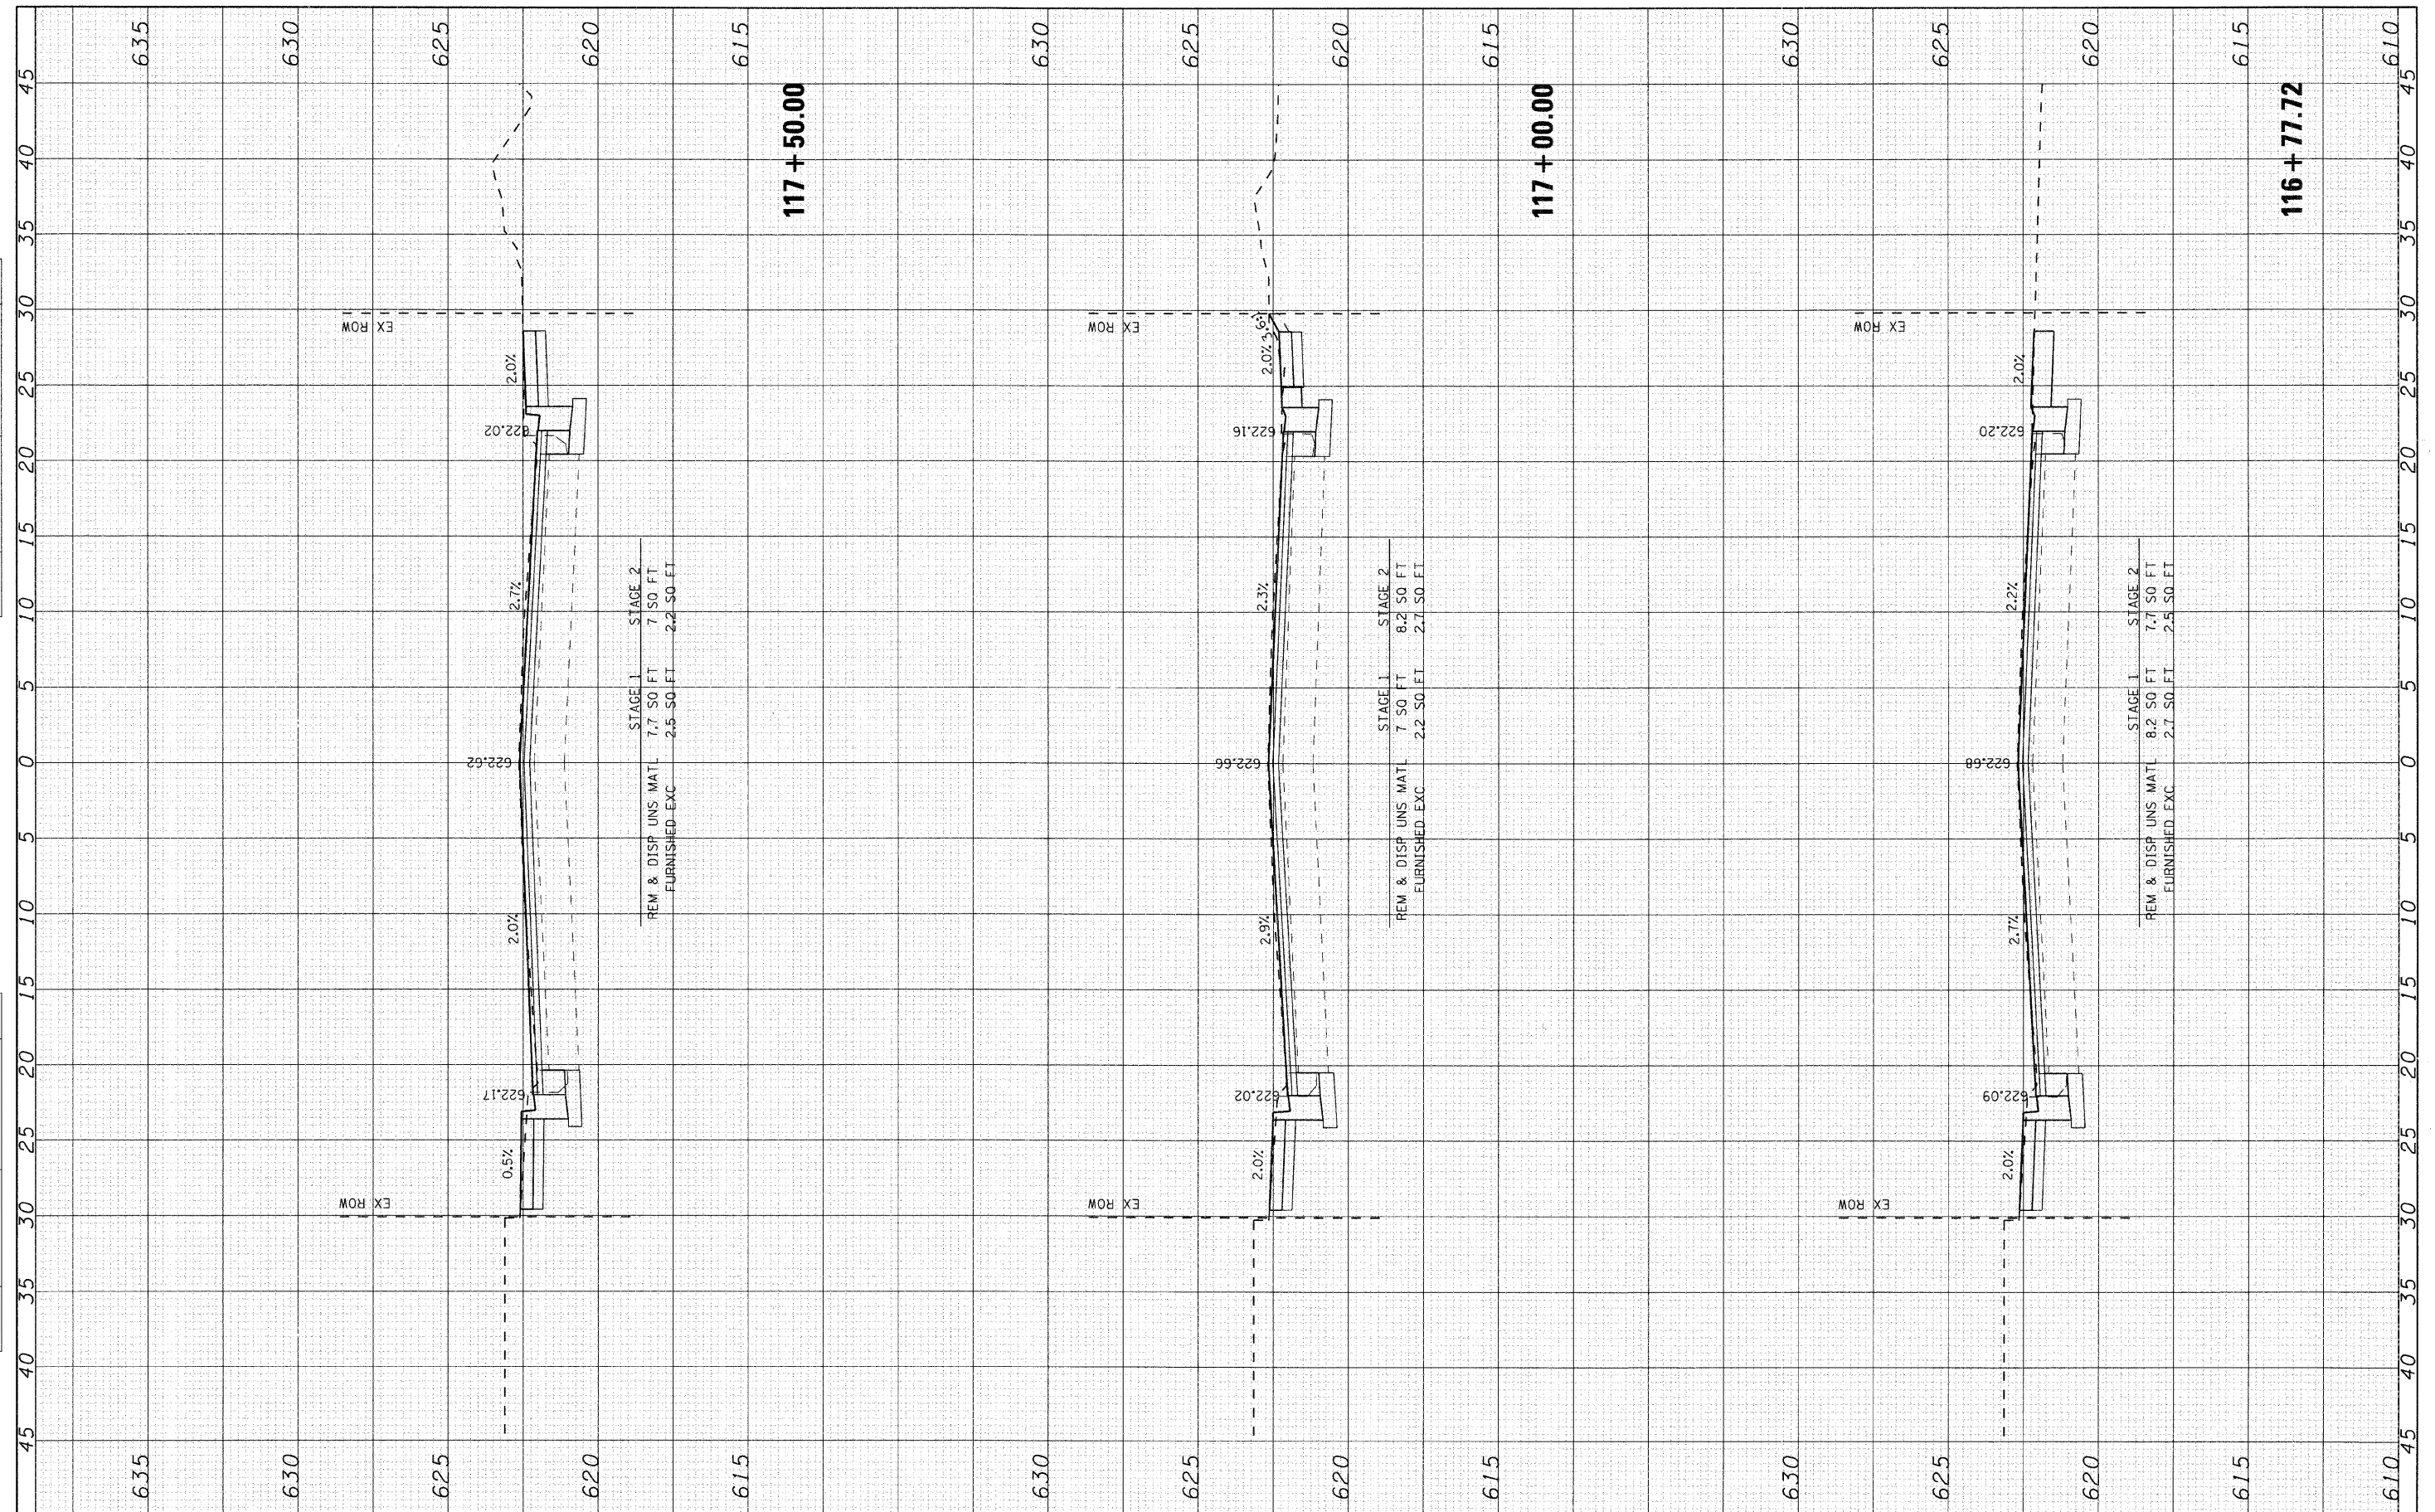

STAGE 1 7.7 SO FT
 STAGE 2 7.7 SO FT
 REM & DISP UNS MATL 2.5 SO FT
 FURNISHED EXC 2.2 SO FT

STAGE 1 7.5 SO FT
 STAGE 2 8.2 SO FT
 REM & DISP UNS MATL 2.2 SO FT
 FURNISHED EXC 2.7 SO FT

STAGE 1 8.2 SO FT
 STAGE 2 7.7 SO FT
 REM & DISP UNS MATL 2.7 SO FT
 FURNISHED EXC 2.5 SO FT



USER NAME =	chartke
DESIGNED -	CMH
DRAWN -	CMH
CHECKED -	JLP
DATE -	12/16/08
PLOT SCALE =	5
PLOT DATE =	12/22/2008
REVISIONS	
REVISED -	
REVISED -	
REVISED -	

VILLAGE OF NILES

MILWAUKEE AVENUE CROSS SECTIONS

SCALE: 5 SHEET NO. 14 OF 70 SHEETS STA. 116+77.72 TO STA. 117+50.00

F.A.U. RTE.	SECTION	COUNTY	TOTAL SHEETS	SHEET NO.
3513	08-00107-00-PV	COOK	169	113
FED. ROAD DIST. NO.		ILLINOIS FED. AID PROJECT	CONTRACT NO. 08-00107-00-PV	
		M	-8003(723)	