


FINAL SURVEY	DATE
NO.	
PLOTTED	DATE
AREAS CHECKED	

ORIGINAL SURVEY	DATE
NO.	
PLOTTED	DATE
AREAS CHECKED	

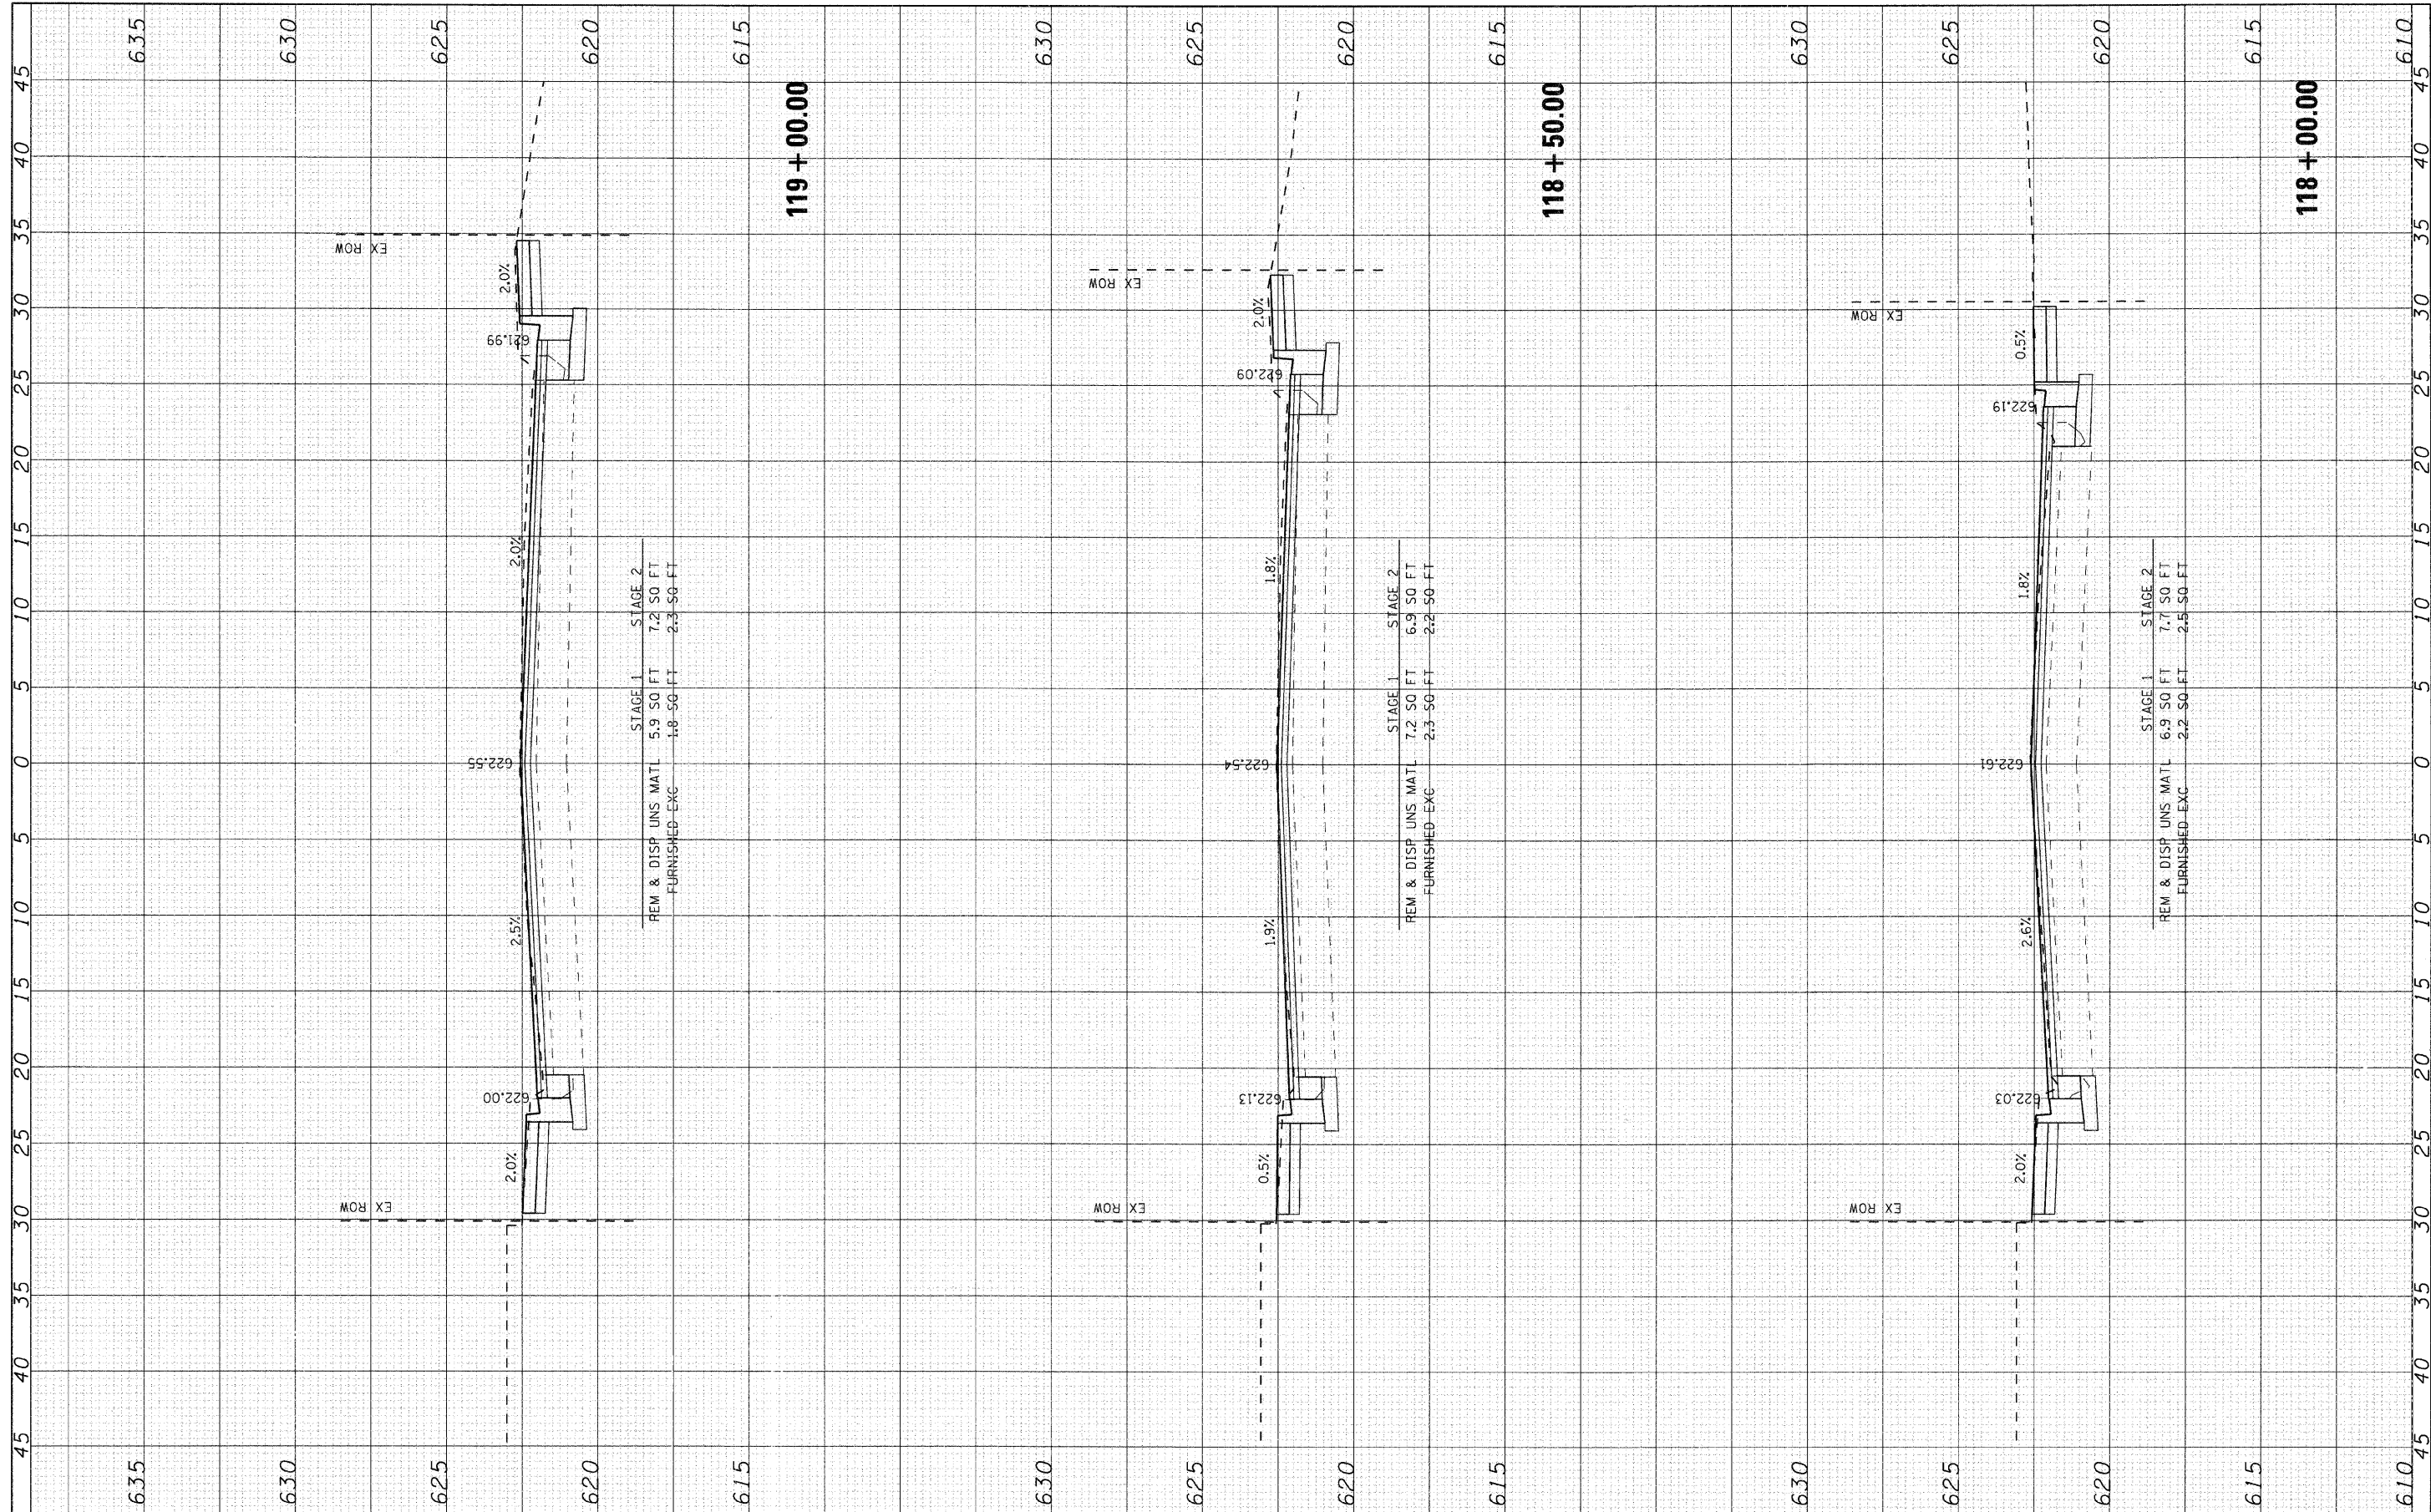

USER NAME = char-ke
 PLOT SCALE = 5
 PLOT DATE = 12/22/2008

DESIGNED - CMH	REVISED -
DRAWN - CMH	REVISED -
CHECKED - JLP	REVISED -
DATE - 12/16/08	REVISED -

VILLAGE OF NILES

MILWAUKEE AVENUE CROSS SECTIONS

SCALE: 5 SHEET NO. 15 OF 70 SHEETS STA. 118+00.00 TO STA. 119+00.00

F.A.U. RTE. 3513	SECTION 08-00107-06-PV	COUNTY COOK	TOTAL SHEETS 169	SHEET NO. 114
FED. ROAD DIST. NO.		ILLINOIS FED. AID PROJECT M -8003(723)		CONTRACT NO. 08-00107-06-PV

MILWAUKEE AVENUE IMPROVEMENTS
 06/23/08
 06/23/08-MW-Milwaukee.dgn