


FINAL SURVEY	DATE
SURVEYED	BY
PLOTTED	
NOTE BOOK	
AREAS	
CHECKED	
NO.	

ORIGINAL SURVEY	DATE
SURVEYED	BY
PLOTTED	
NOTE BOOK	
AREAS	
CHECKED	
NO.	

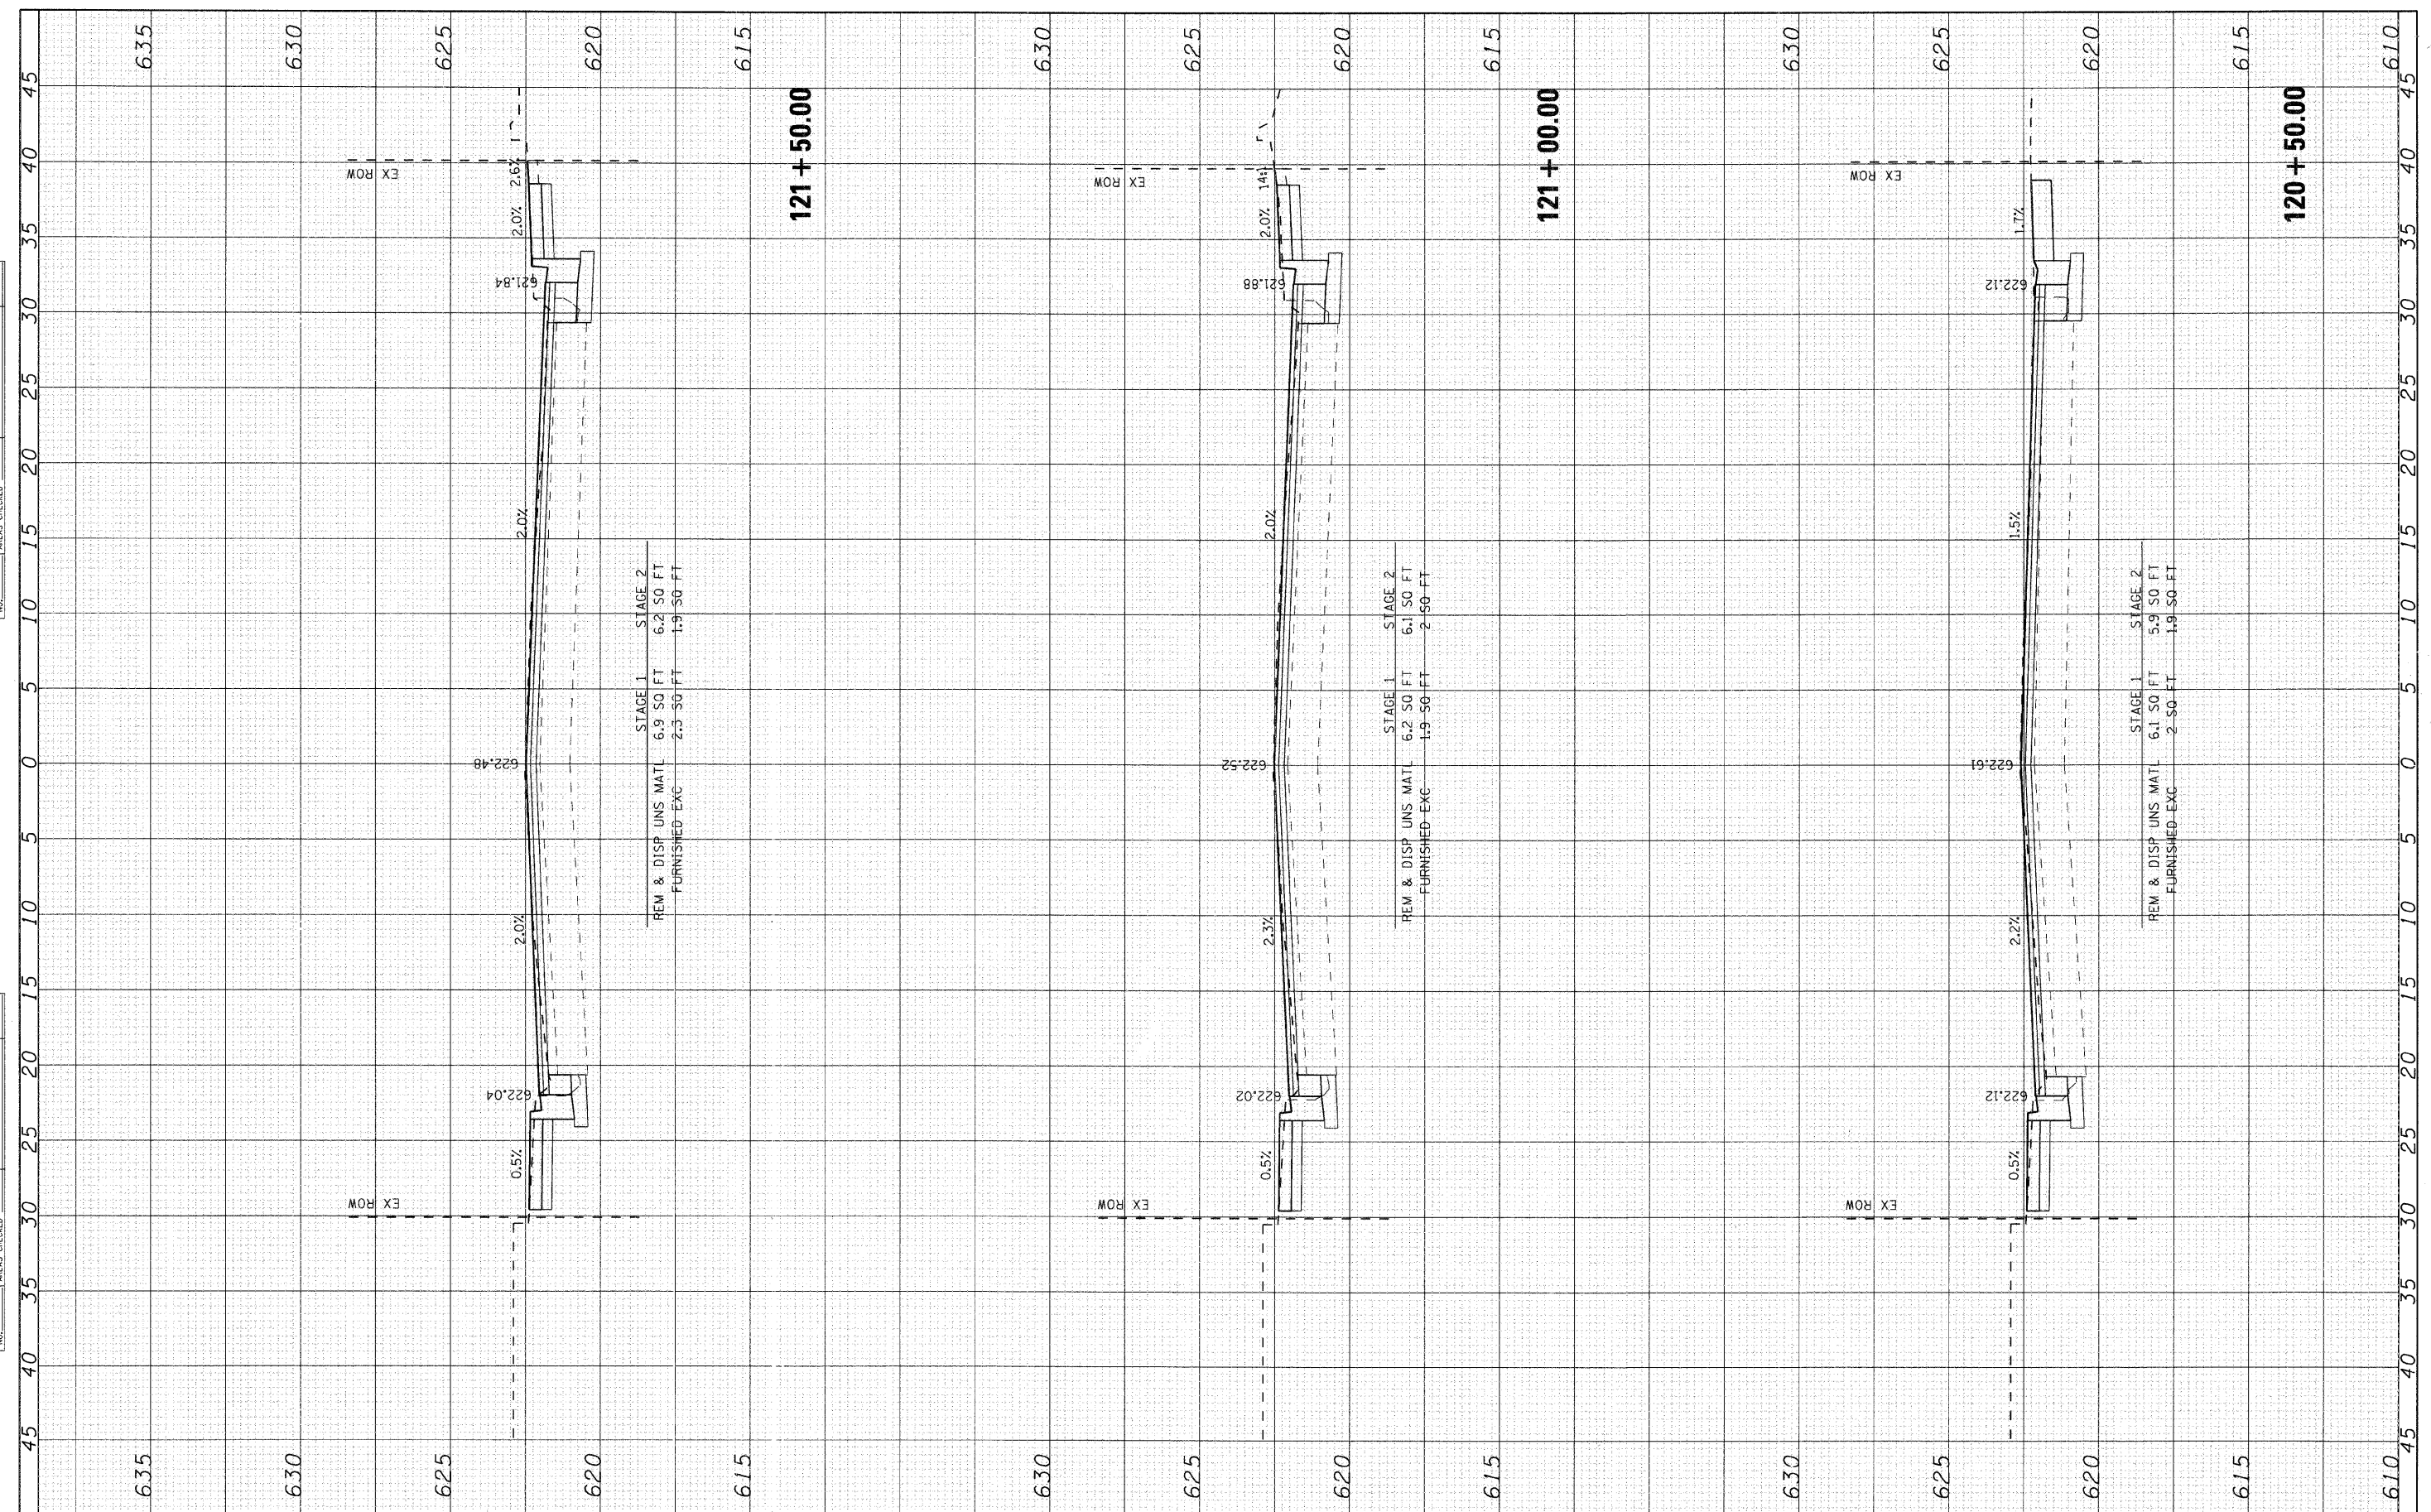

USER NAME = char-ktk  
 PLOT SCALE = 5  
 PLOT DATE = 12/22/2008

DESIGNED - CMH  
 DRAWN - CMH  
 CHECKED - JLP  
 DATE - 12/16/08

REVISED -  
 REVISED -  
 REVISED -  
 REVISED -

**VILLAGE OF NILES**

**MILWAUKEE AVENUE CROSS SECTIONS**

SCALE: 5 SHEET NO. 17 OF 70 SHEETS STA. 120+50.00 TO STA. 121+50.00

F.A.U. RTE. 3513	SECTION 08-00107-0@-PV	COUNTY COOK	TOTAL SHEETS 169	SHEET NO. 116
CONTRACT NO. 08031723				
FED. ROAD DIST. NO. ILLINOIS FED. AID PROJECT M-80031723				