


FINAL	SURVEYED	DATE
SURVEY	PLOTTED	BY
NOTE BOOK	DATE	
AREAS	CHECKED	
NO.		

ORIGINAL	SURVEYED	DATE
SURVEY	PLOTTED	BY
NOTE BOOK	DATE	
AREAS	CHECKED	
NO.		

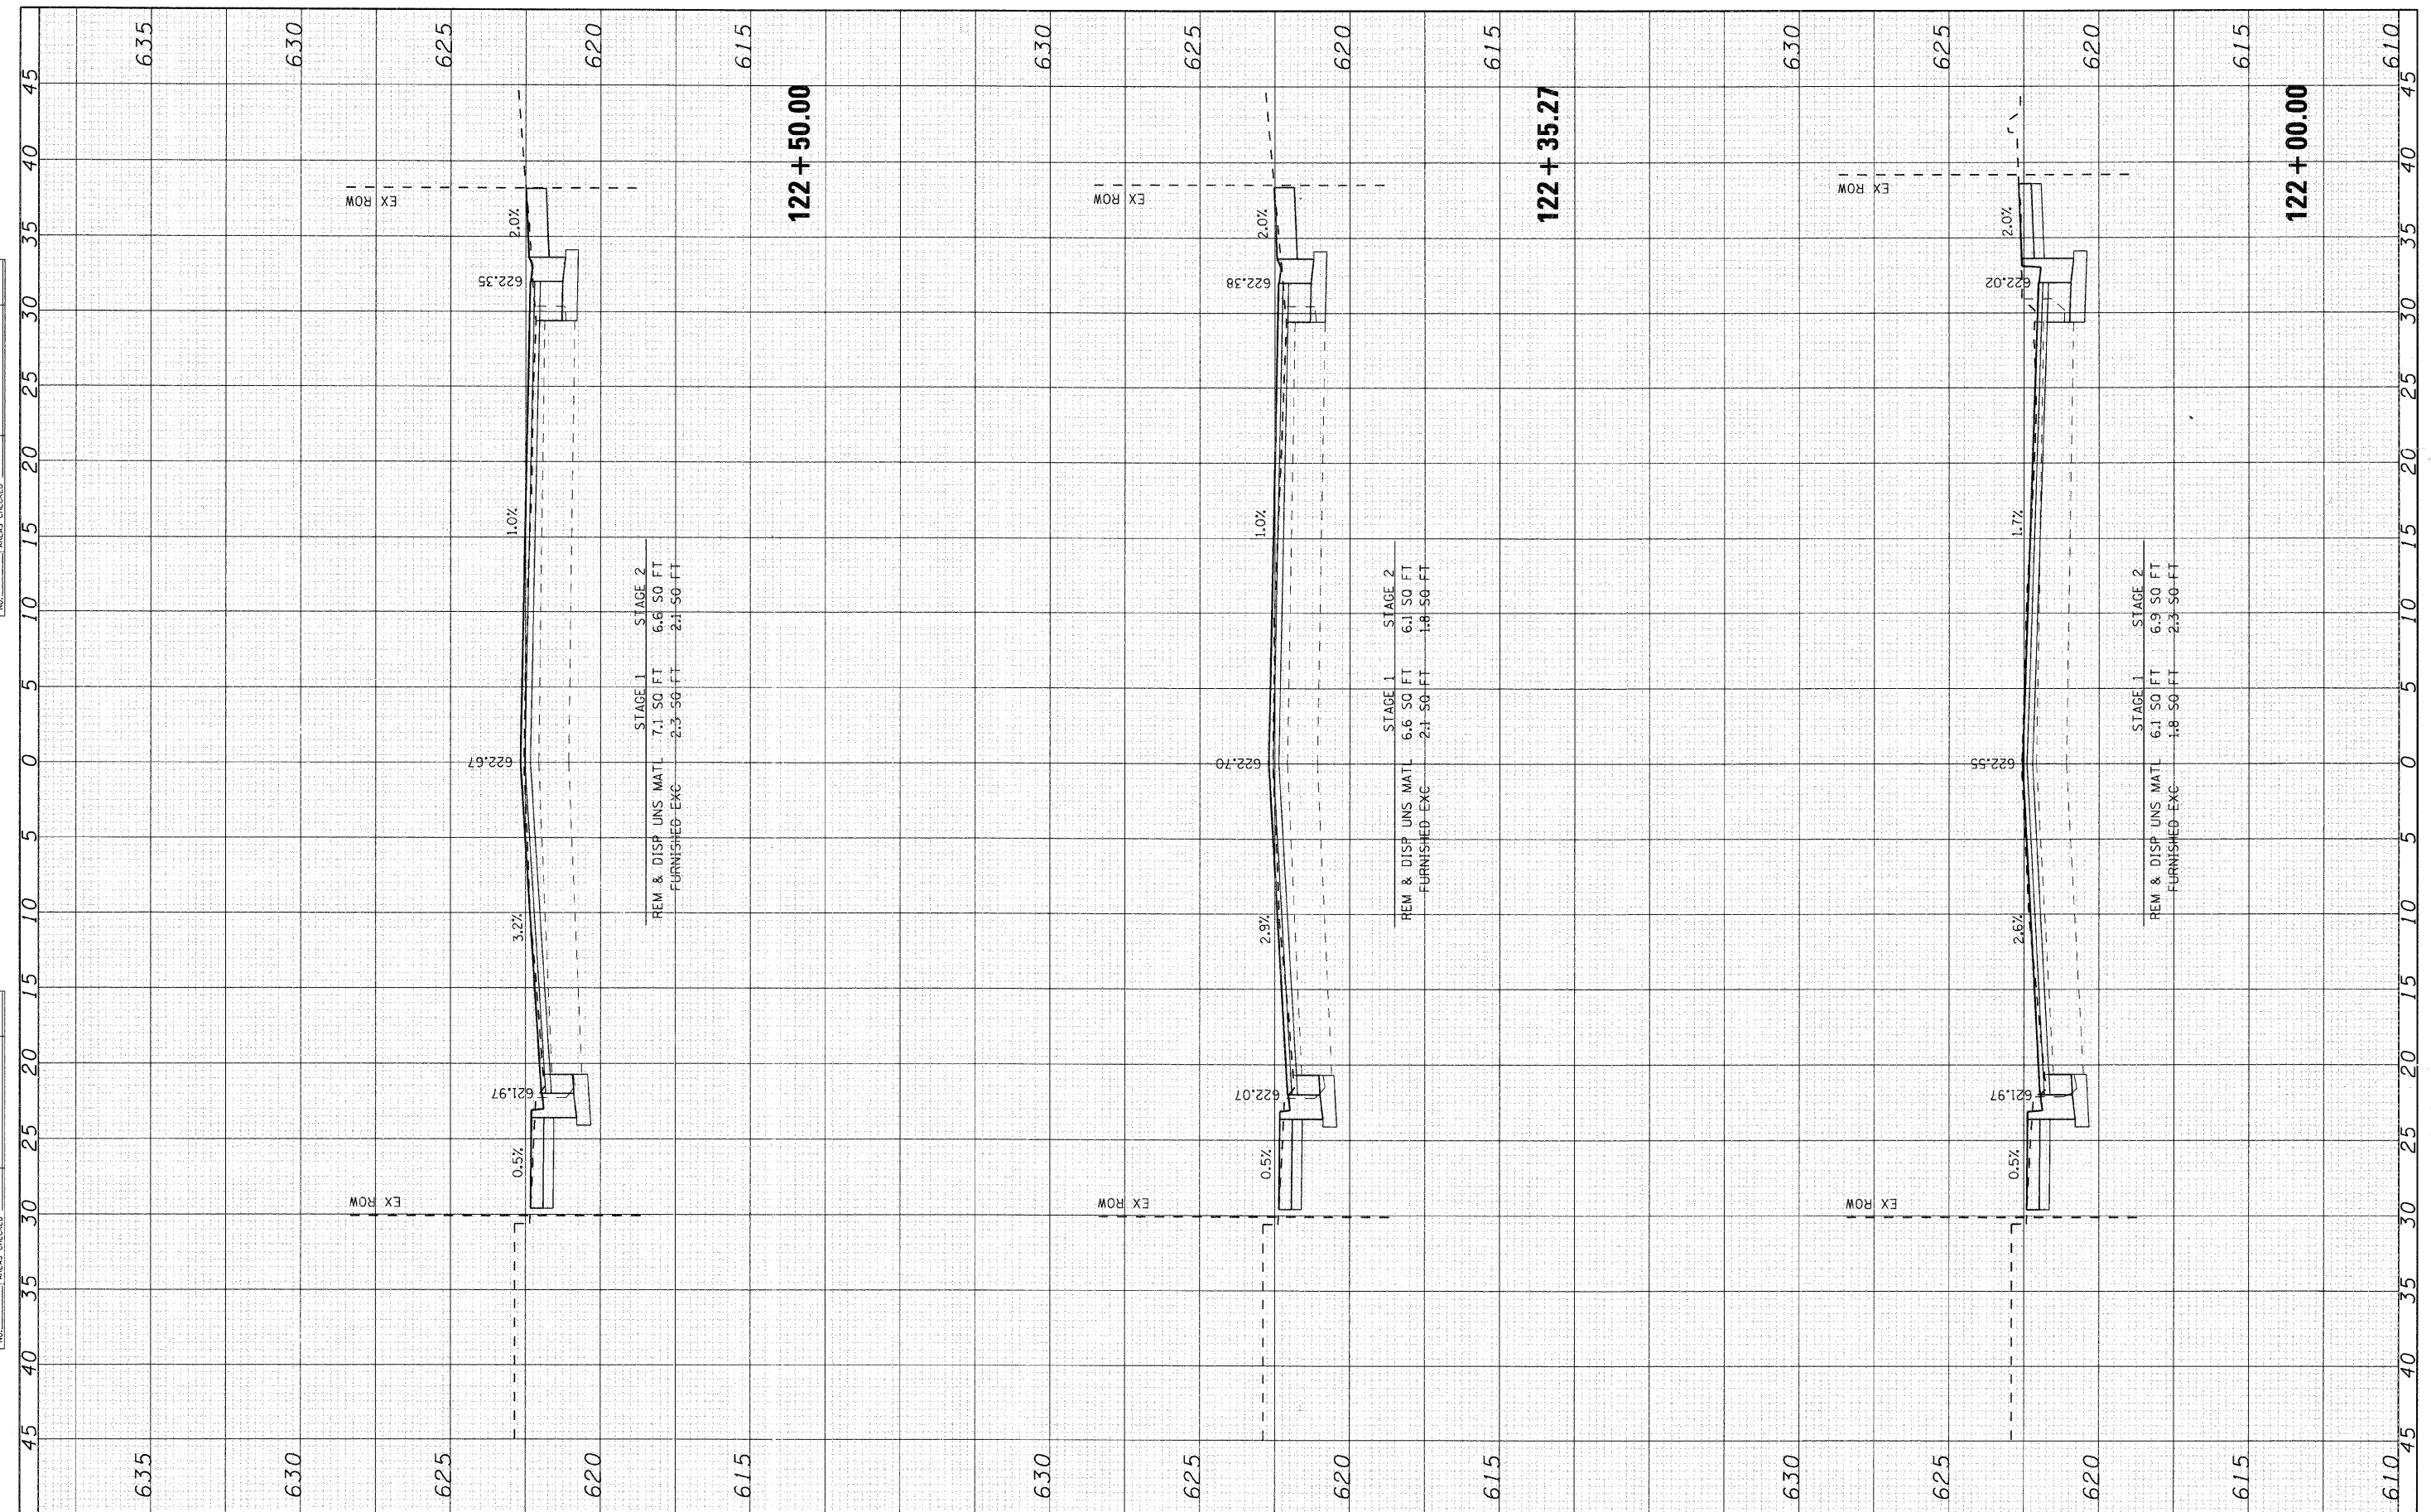

STAGE 1 7.1 SO FT 6.6 SO FT
 REM & DISP UNS MATL 2.3 SO FT 2.1 SO FT
 FURNISHED EXC

STAGE 1 6.6 SO FT 6.1 SO FT
 REM & DISP UNS MATL 2.1 SO FT 1.8 SO FT
 FURNISHED EXC

STAGE 1 6.1 SO FT 6.3 SO FT
 REM & DISP UNS MATL 1.8 SO FT 2.3 SO FT
 FURNISHED EXC



USER NAME = char-uke
 PLOT SCALE = 5
 PLOT DATE = 12/22/2008

DESIGNED - CMH
 DRAWN - CMH
 CHECKED - JLP
 DATE - 12/16/08

REVISED -
 REVISED -
 REVISED -
 REVISED -

VILLAGE OF NILES

MILWAUKEE AVENUE CROSS SECTIONS

SCALE: 5 SHEET NO. 18 OF 70 SHEETS STA. 122+00.00 TO STA. 122+50.00

F.A.U. RTE.	SECTION	COUNTY	TOTAL SHEETS	SHEET NO.
3513	08-00107-06-PV	COOK	169	117
FED. ROAD DIST. NO.	ILLINOIS FED. AID PROJECT	CONTRACT NO. 08-00107-06-PV		
		M. -8003(723)		