


FINAL SURVEY	SURVEYED	BY	DATE
PLOTTED	DATE		
NOTE BOOK	AREAS CHECKED		
NO.			

ORIGINAL SURVEY	SURVEYED	BY	DATE
PLOTTED	DATE		
NOTE BOOK	AREAS CHECKED		
NO.			

635 45 40 35 30 25 20 15 10 5 0 5 10 15 20 25 30 35 40 45

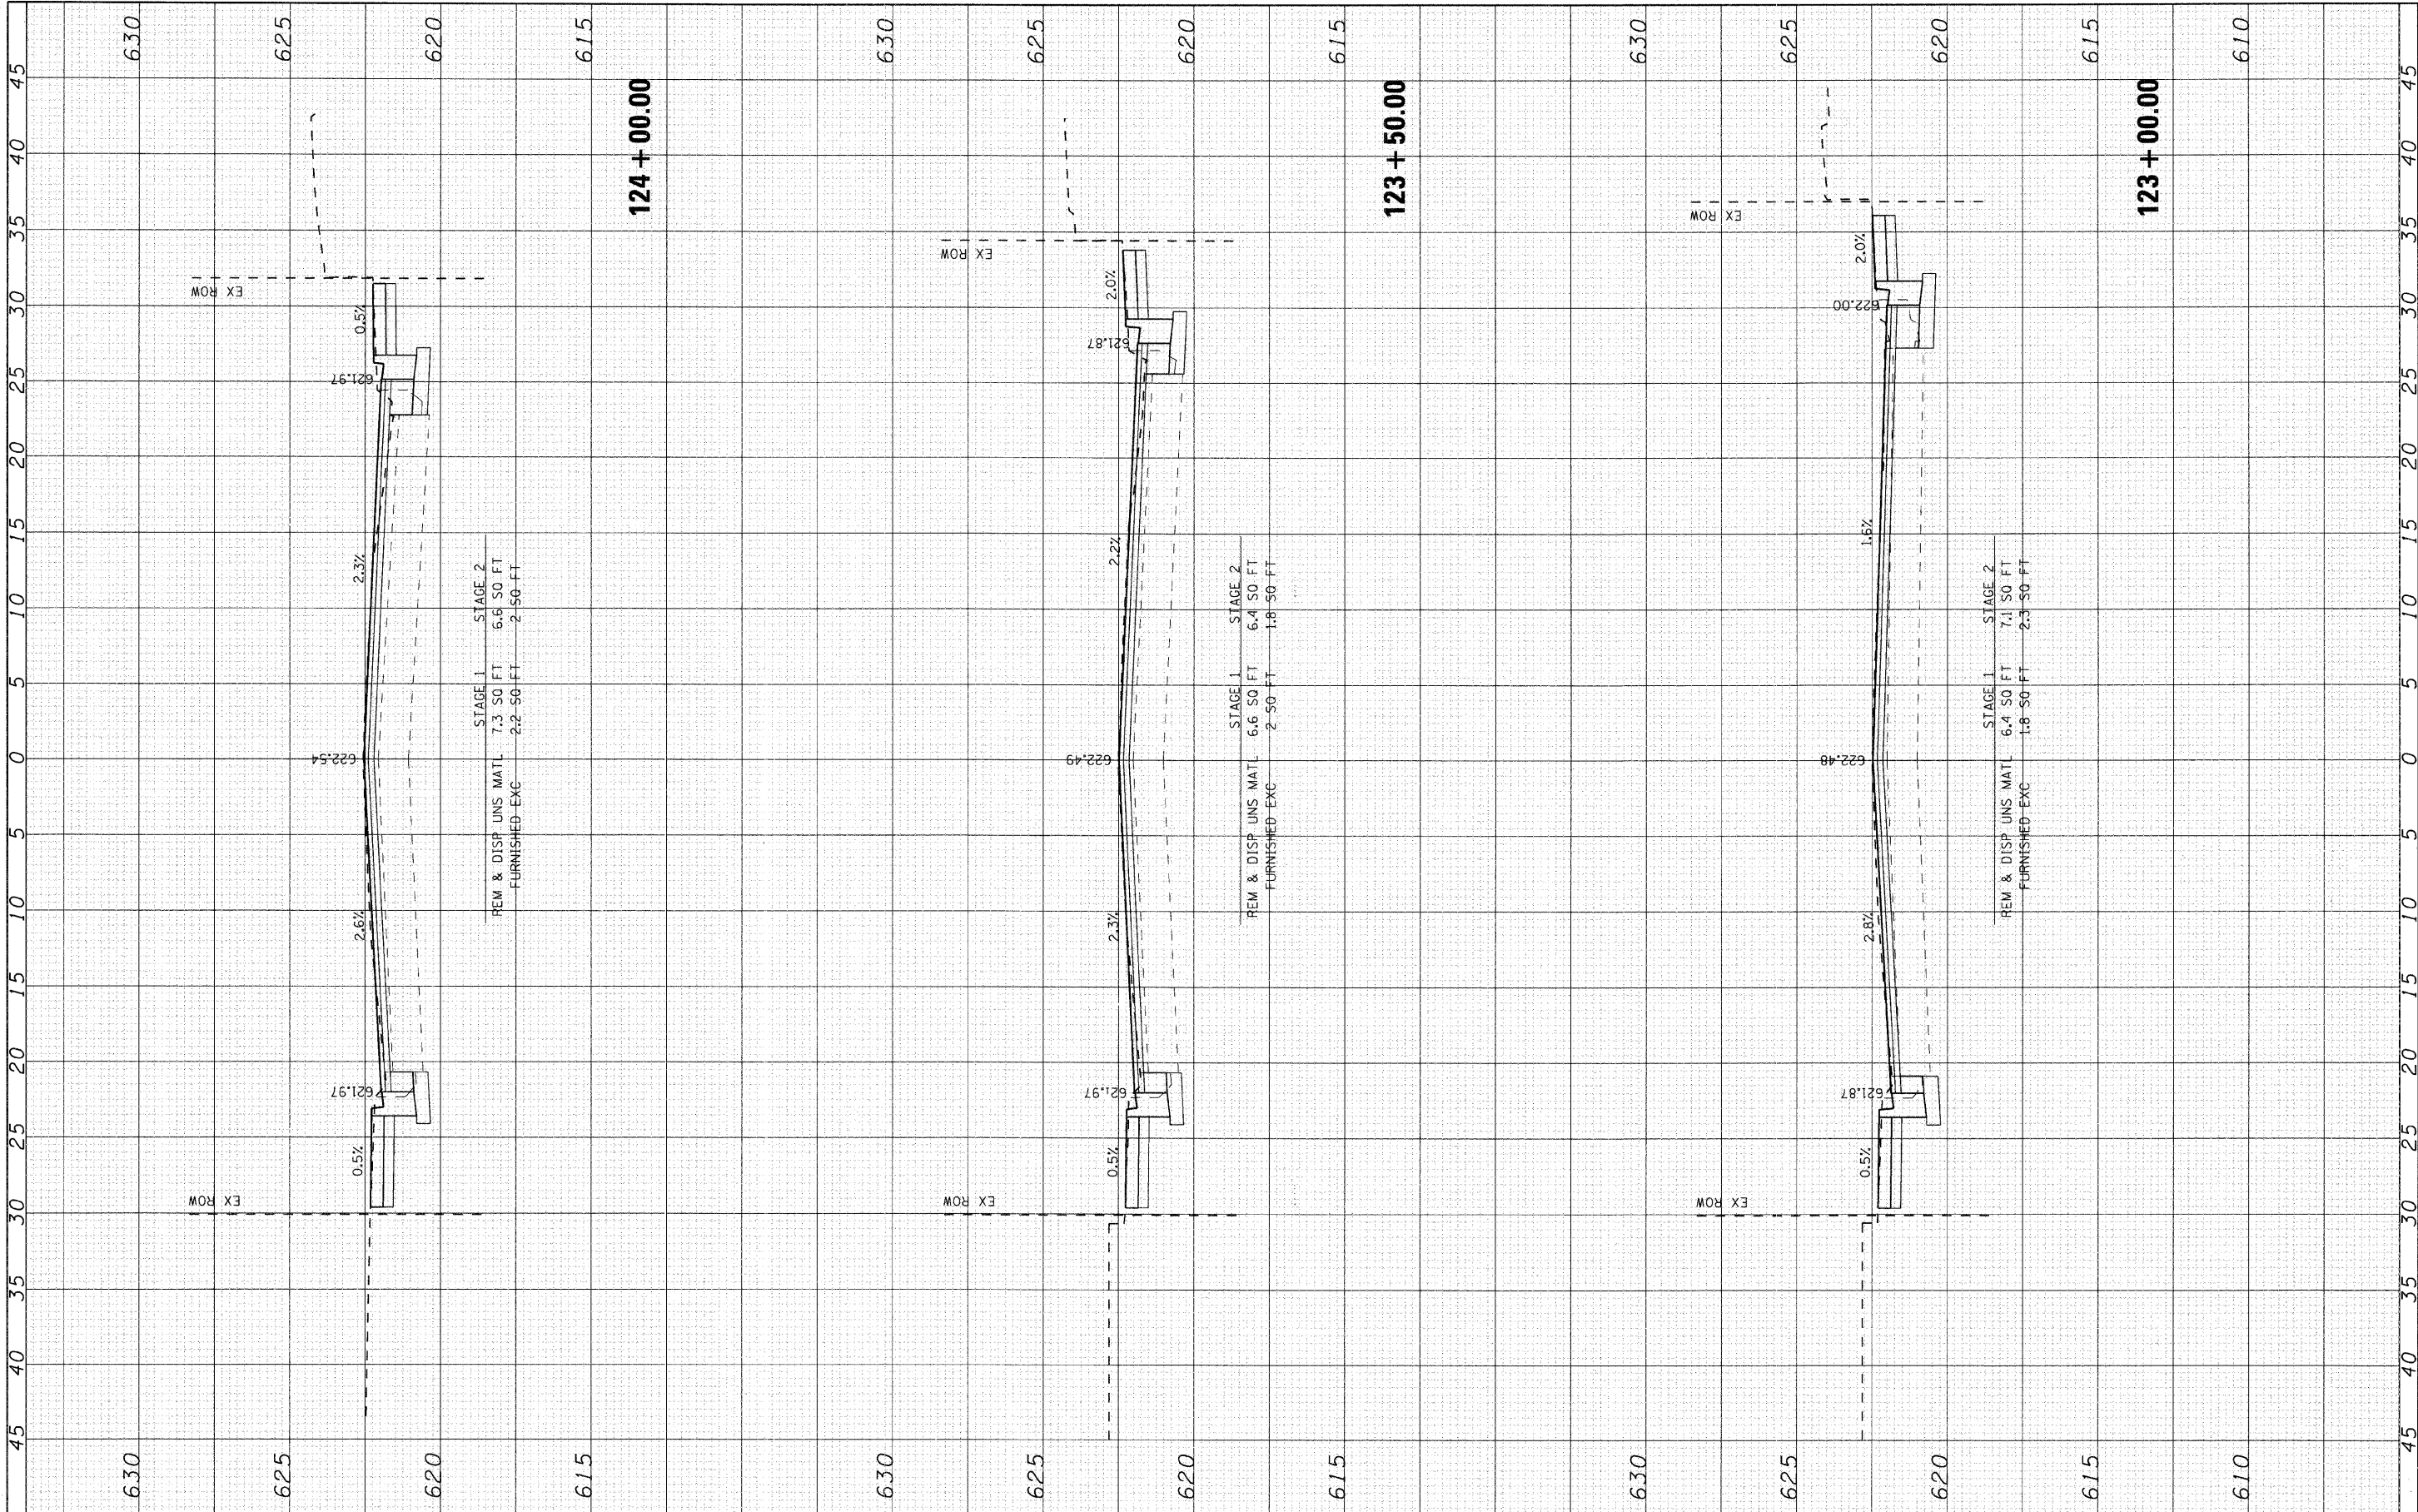

SEC Group, Inc.
 Engineering
 Planning
 Construction
 Management
 www.secgroupinc.com

USER NAME = char-ke	DESIGNED - CMH	REVISED -
PLOT SCALE = 5	DRAWN - CMH	REVISED -
PLOT DATE = 12/22/2008	CHECKED - JLP	REVISED -
	DATE - 12/16/08	REVISED -

VILLAGE OF NILES

MILWAUKEE AVENUE CROSS SECTIONS

SCALE: 5 SHEET NO. 19 OF 70 SHEETS STA. 123+00.00 TO STA. 124+00.00

F.A.U. RTE.	SECTION	COUNTY	TOTAL SHEETS	SHEET NO.
3513	08-00107-06-PV	COOK	169	118
FED. ROAD DIST. NO.		ILLINOIS FED. AID PROJECT	M - 8003(723)	
CONTRACT NO. 08-00107-06-PV				

MILWAUKEE AVENUE IMPROVEMENTS
 080223
 080253-KSC-Milwaukee.jpg