


FINAL SURVEY	SURVEYED	DATE
NO.	PLOTTED	BY
	DATE	
	AREAS CHECKED	

ORIGINAL SURVEY	SURVEYED	DATE
NO.	PLOTTED	BY
	DATE	
	AREAS CHECKED	

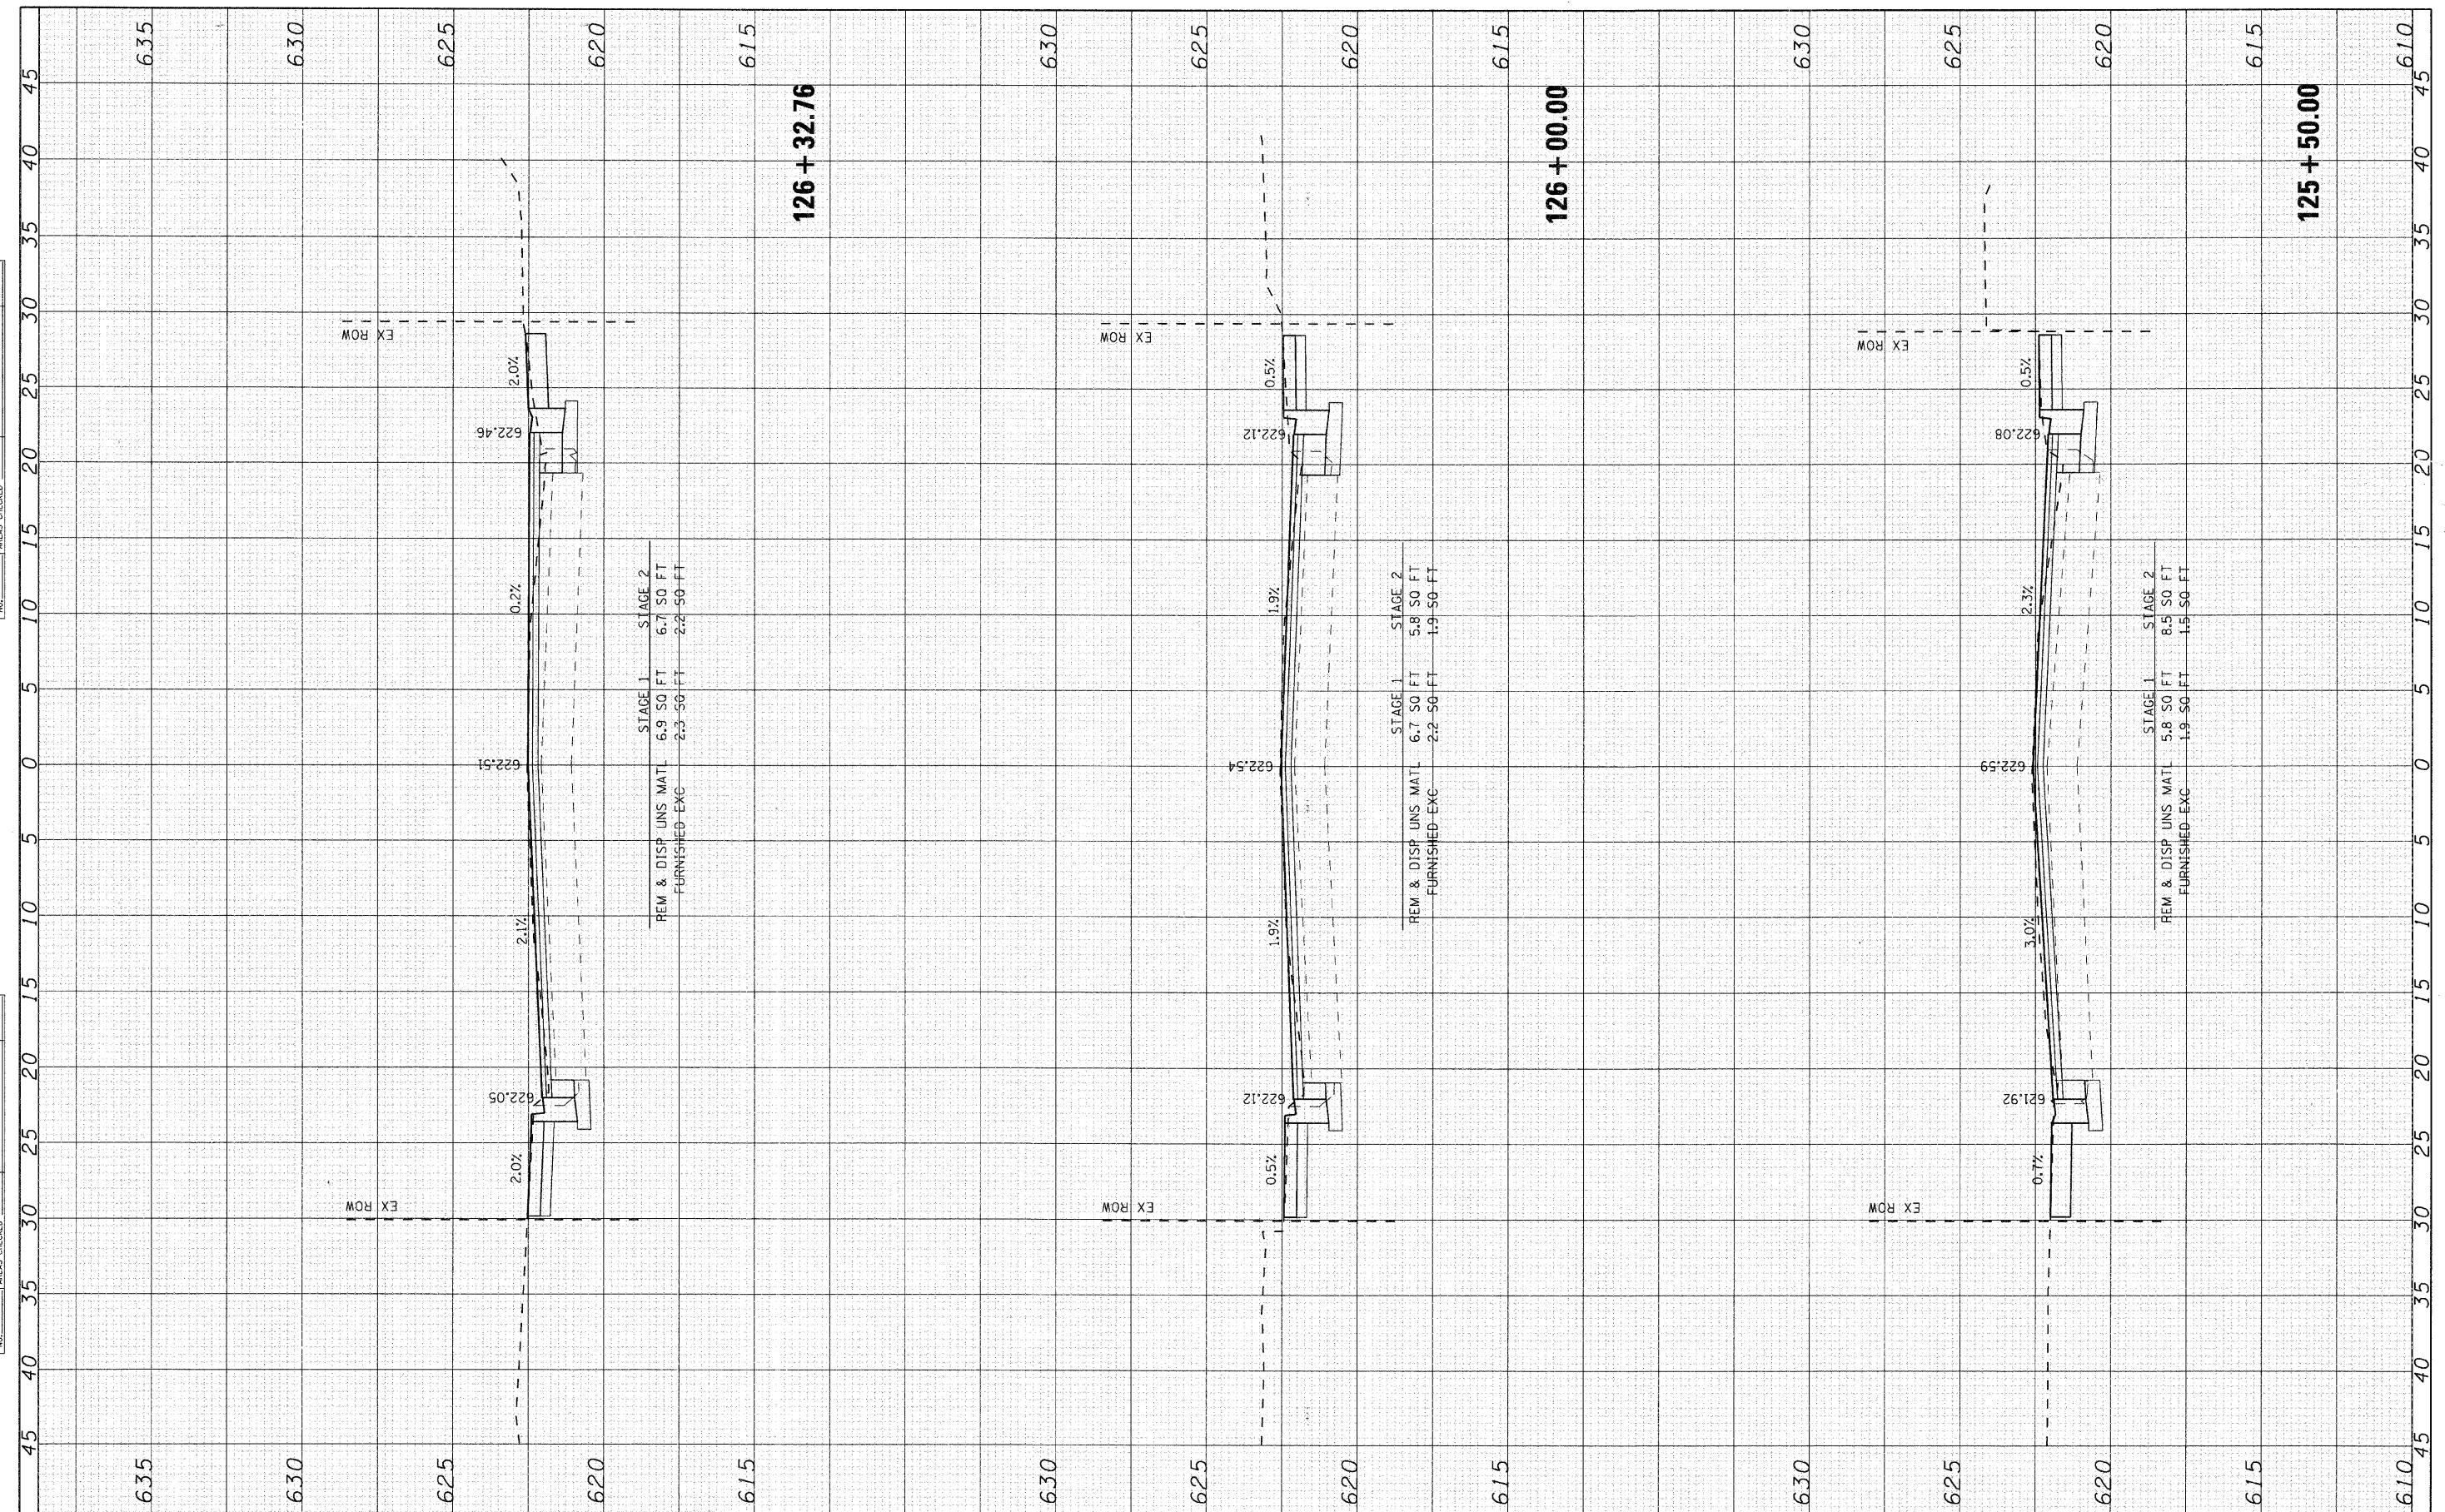

**SEC Group, Inc.**  
 Engineering  
 Surveying  
 Planning  
 Landscape Architecture  
 McHenry • Yorkville • New Lenox • Chicago  
 www.secgroupinc.com

USER NAME = char-ko	DESIGNED - CMH	REVISED -
	DRAWN - CMH	REVISED -
	CHECKED - JLP	REVISED -
PLOT DATE = 12/22/2008	DATE - 12/16/08	REVISED -

**VILLAGE OF NILES**

<b>MILWAUKEE AVENUE CROSS SECTIONS</b>		
SCALE: 5	SHEET NO. 21 OF 70 SHEETS	STA. 125+50.00 TO STA. 126+32.76

F.A.U. RTE. 3513	SECTION 08-00107-00-PV	COUNTY COOK	TOTAL SHEETS 169	SHEET NO. 120
FED. ROAD DIST. NO.	ILLINOIS FED. AID PROJECT M-8003(723)	CONTRACT NO. 0803		

MILWAUKEE AVENUE IMPROVEMENTS  
 080331-XSC-Milwaukee.dgn