


FINAL SURVEYED	DATE
SURVEY	BY
PLOTTED	
NOTE BOOK	
NO.	
AREAS CHECKED	

ORIGINAL SURVEYED	DATE
SURVEY	BY
PLOTTED	
NOTE BOOK	
NO.	
AREAS CHECKED	

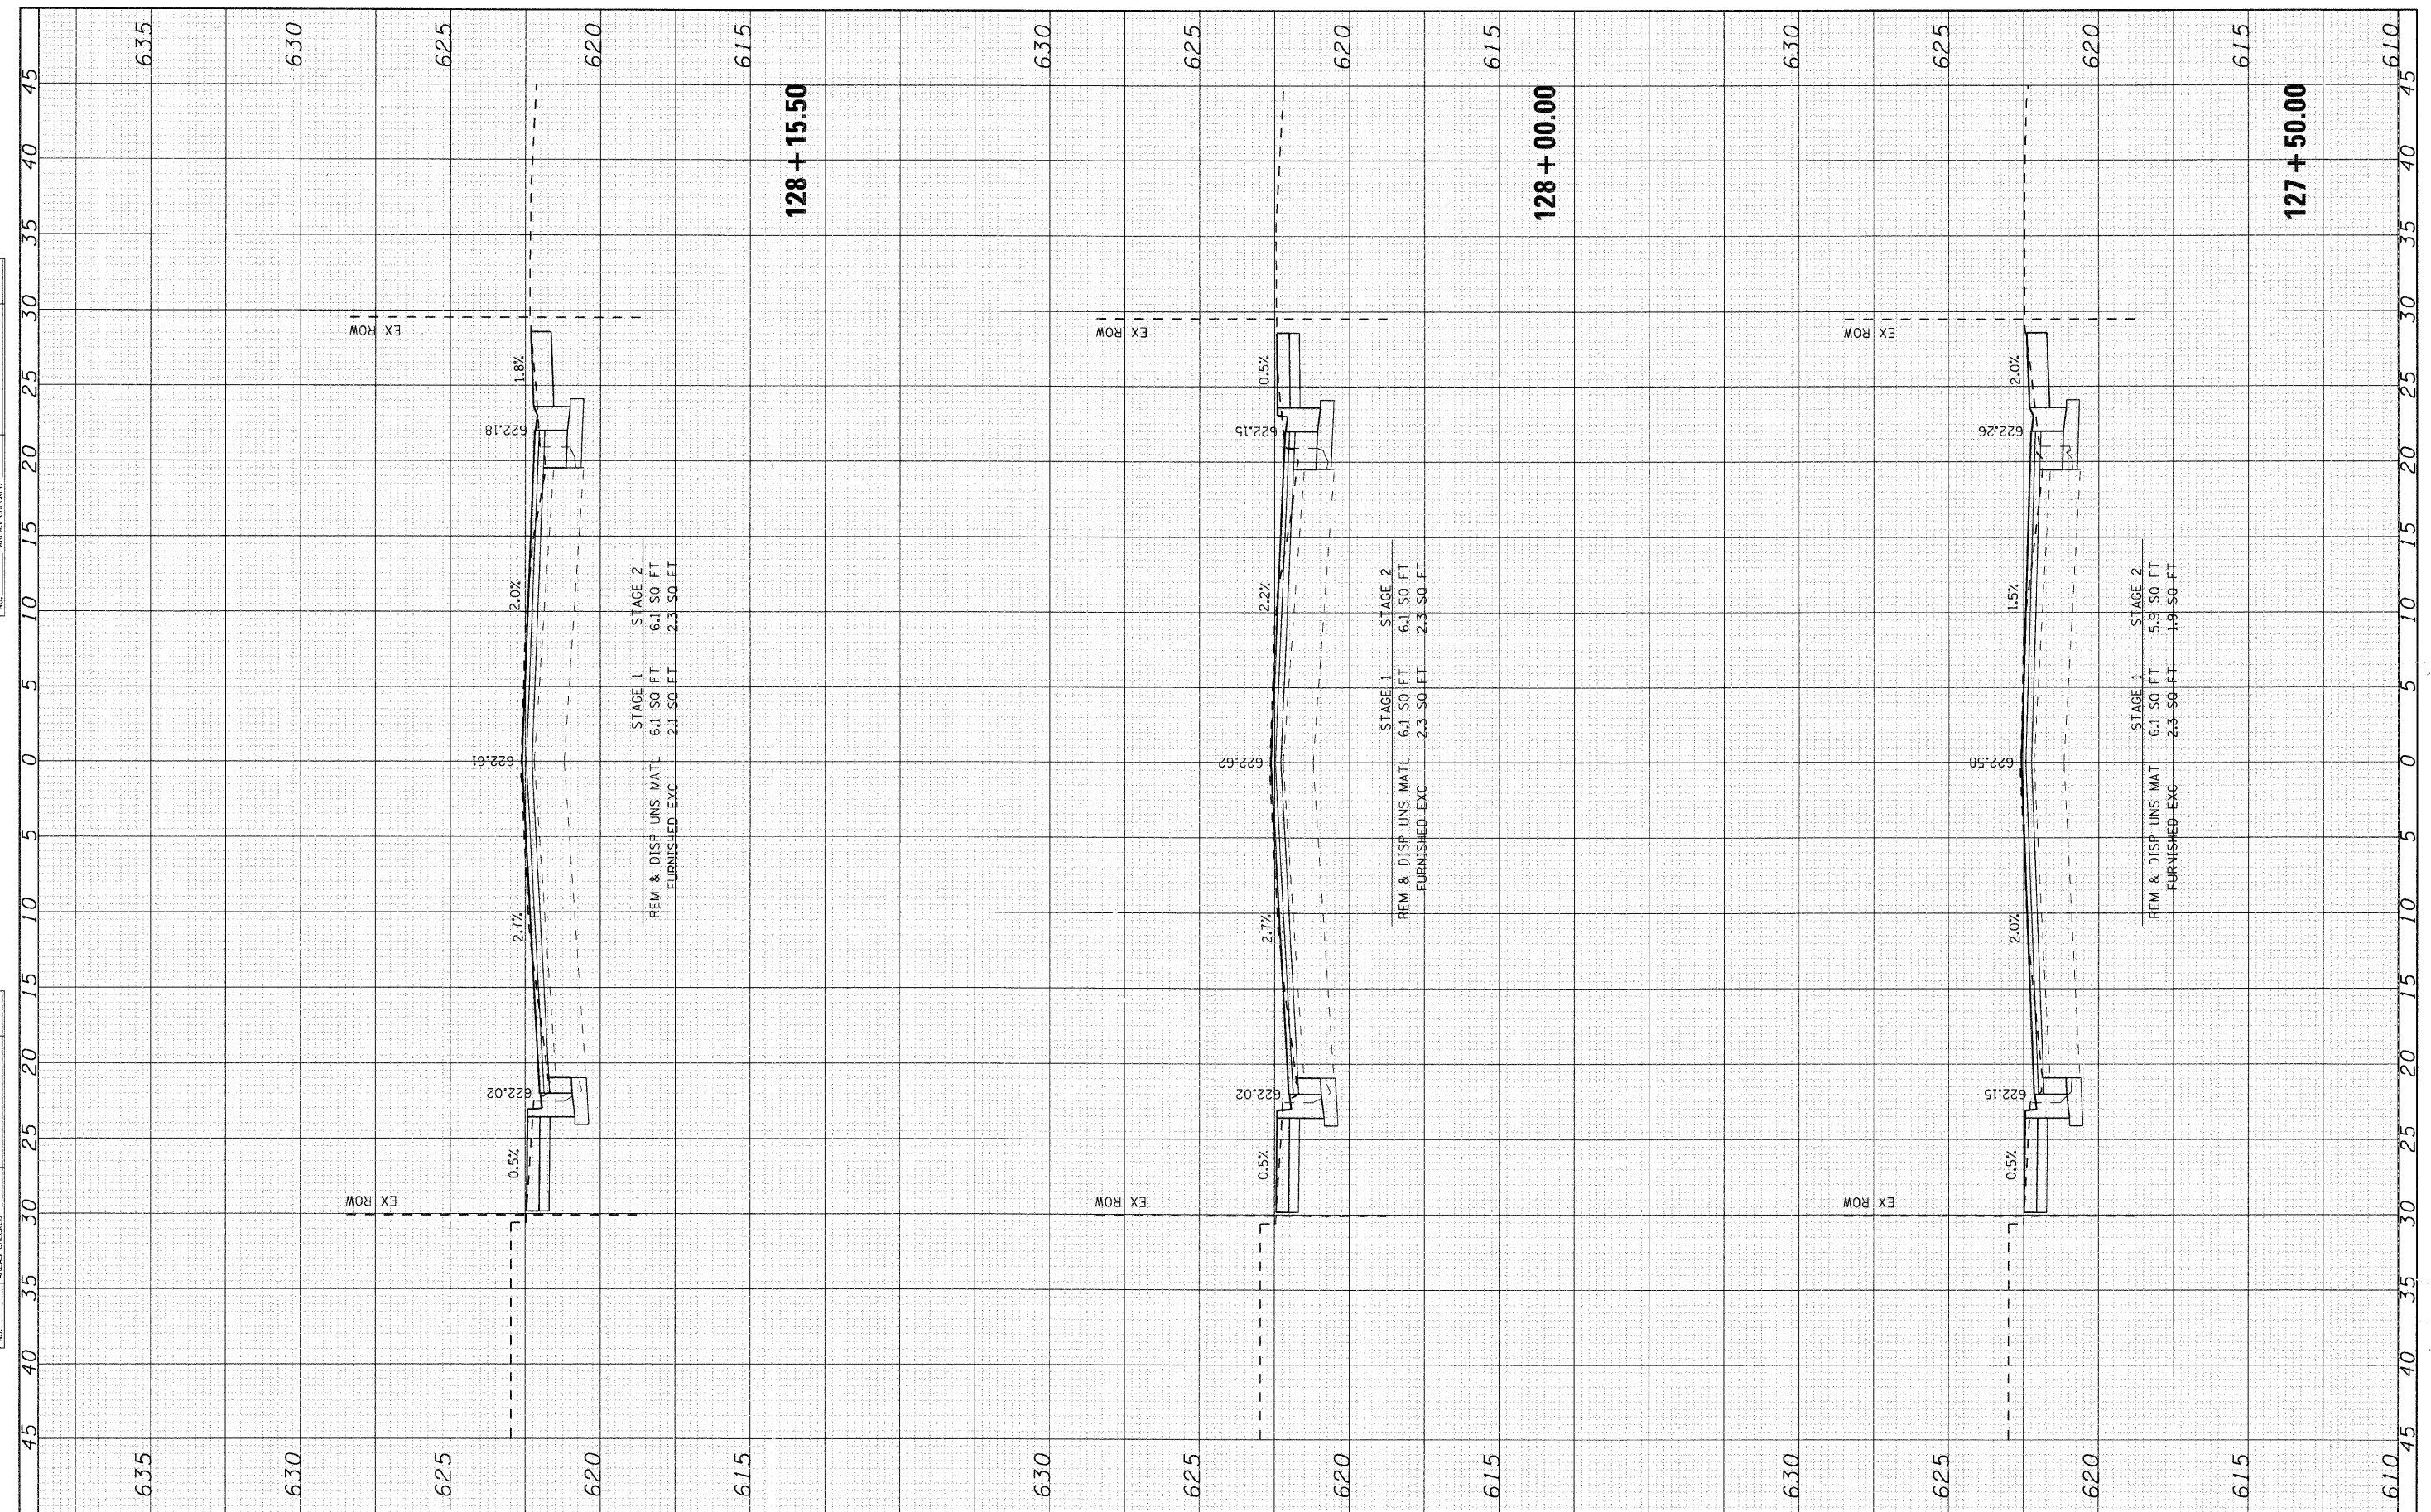

**SEC Group, Inc.**  
 Engineering  
 Surveying  
 Planning  
 Landscaping/Architecture  
 McHenry • Yorkville • New Leno • Chicago  
 www.secgroupinc.com

USER NAME = char-ke  
 PLOT SCALE = 5  
 PLOT DATE = 12/22/2008

DESIGNED - CMH	REVISED -
DRAWN - CMH	REVISED -
CHECKED - JLP	REVISED -
DATE - 12/16/08	REVISED -

**VILLAGE OF NILES**

**MILWAUKEE AVENUE CROSS SECTIONS**

SCALE: 5 SHEET NO. 23 OF 70 SHEETS STA. 127+50.00 TO STA. 128+15.50

F.A.U. RTE.	SECTION	COUNTY	TOTAL SHEETS	SHEET NO.
3513	08-00107-06-PV	COOK	169	122
FED. ROAD DIST. NO.	ILLINOIS FED. AID PROJECT	CONTRACT NO. 08-00107-06-PV		
	M - 8003(723)			

MILWAUKEE AVENUE IMPROVEMENTS  
 080253-XSC-Milwaukee.gov