


FINAL SURVEY	BY	DATE
SURVEYED		
PLOTTED		
NOTE BOOK NO.		
AREAS CHECKED		

ORIGINAL SURVEY	BY	DATE
SURVEYED		
PLOTTED		
NOTE BOOK NO.		
AREAS CHECKED		

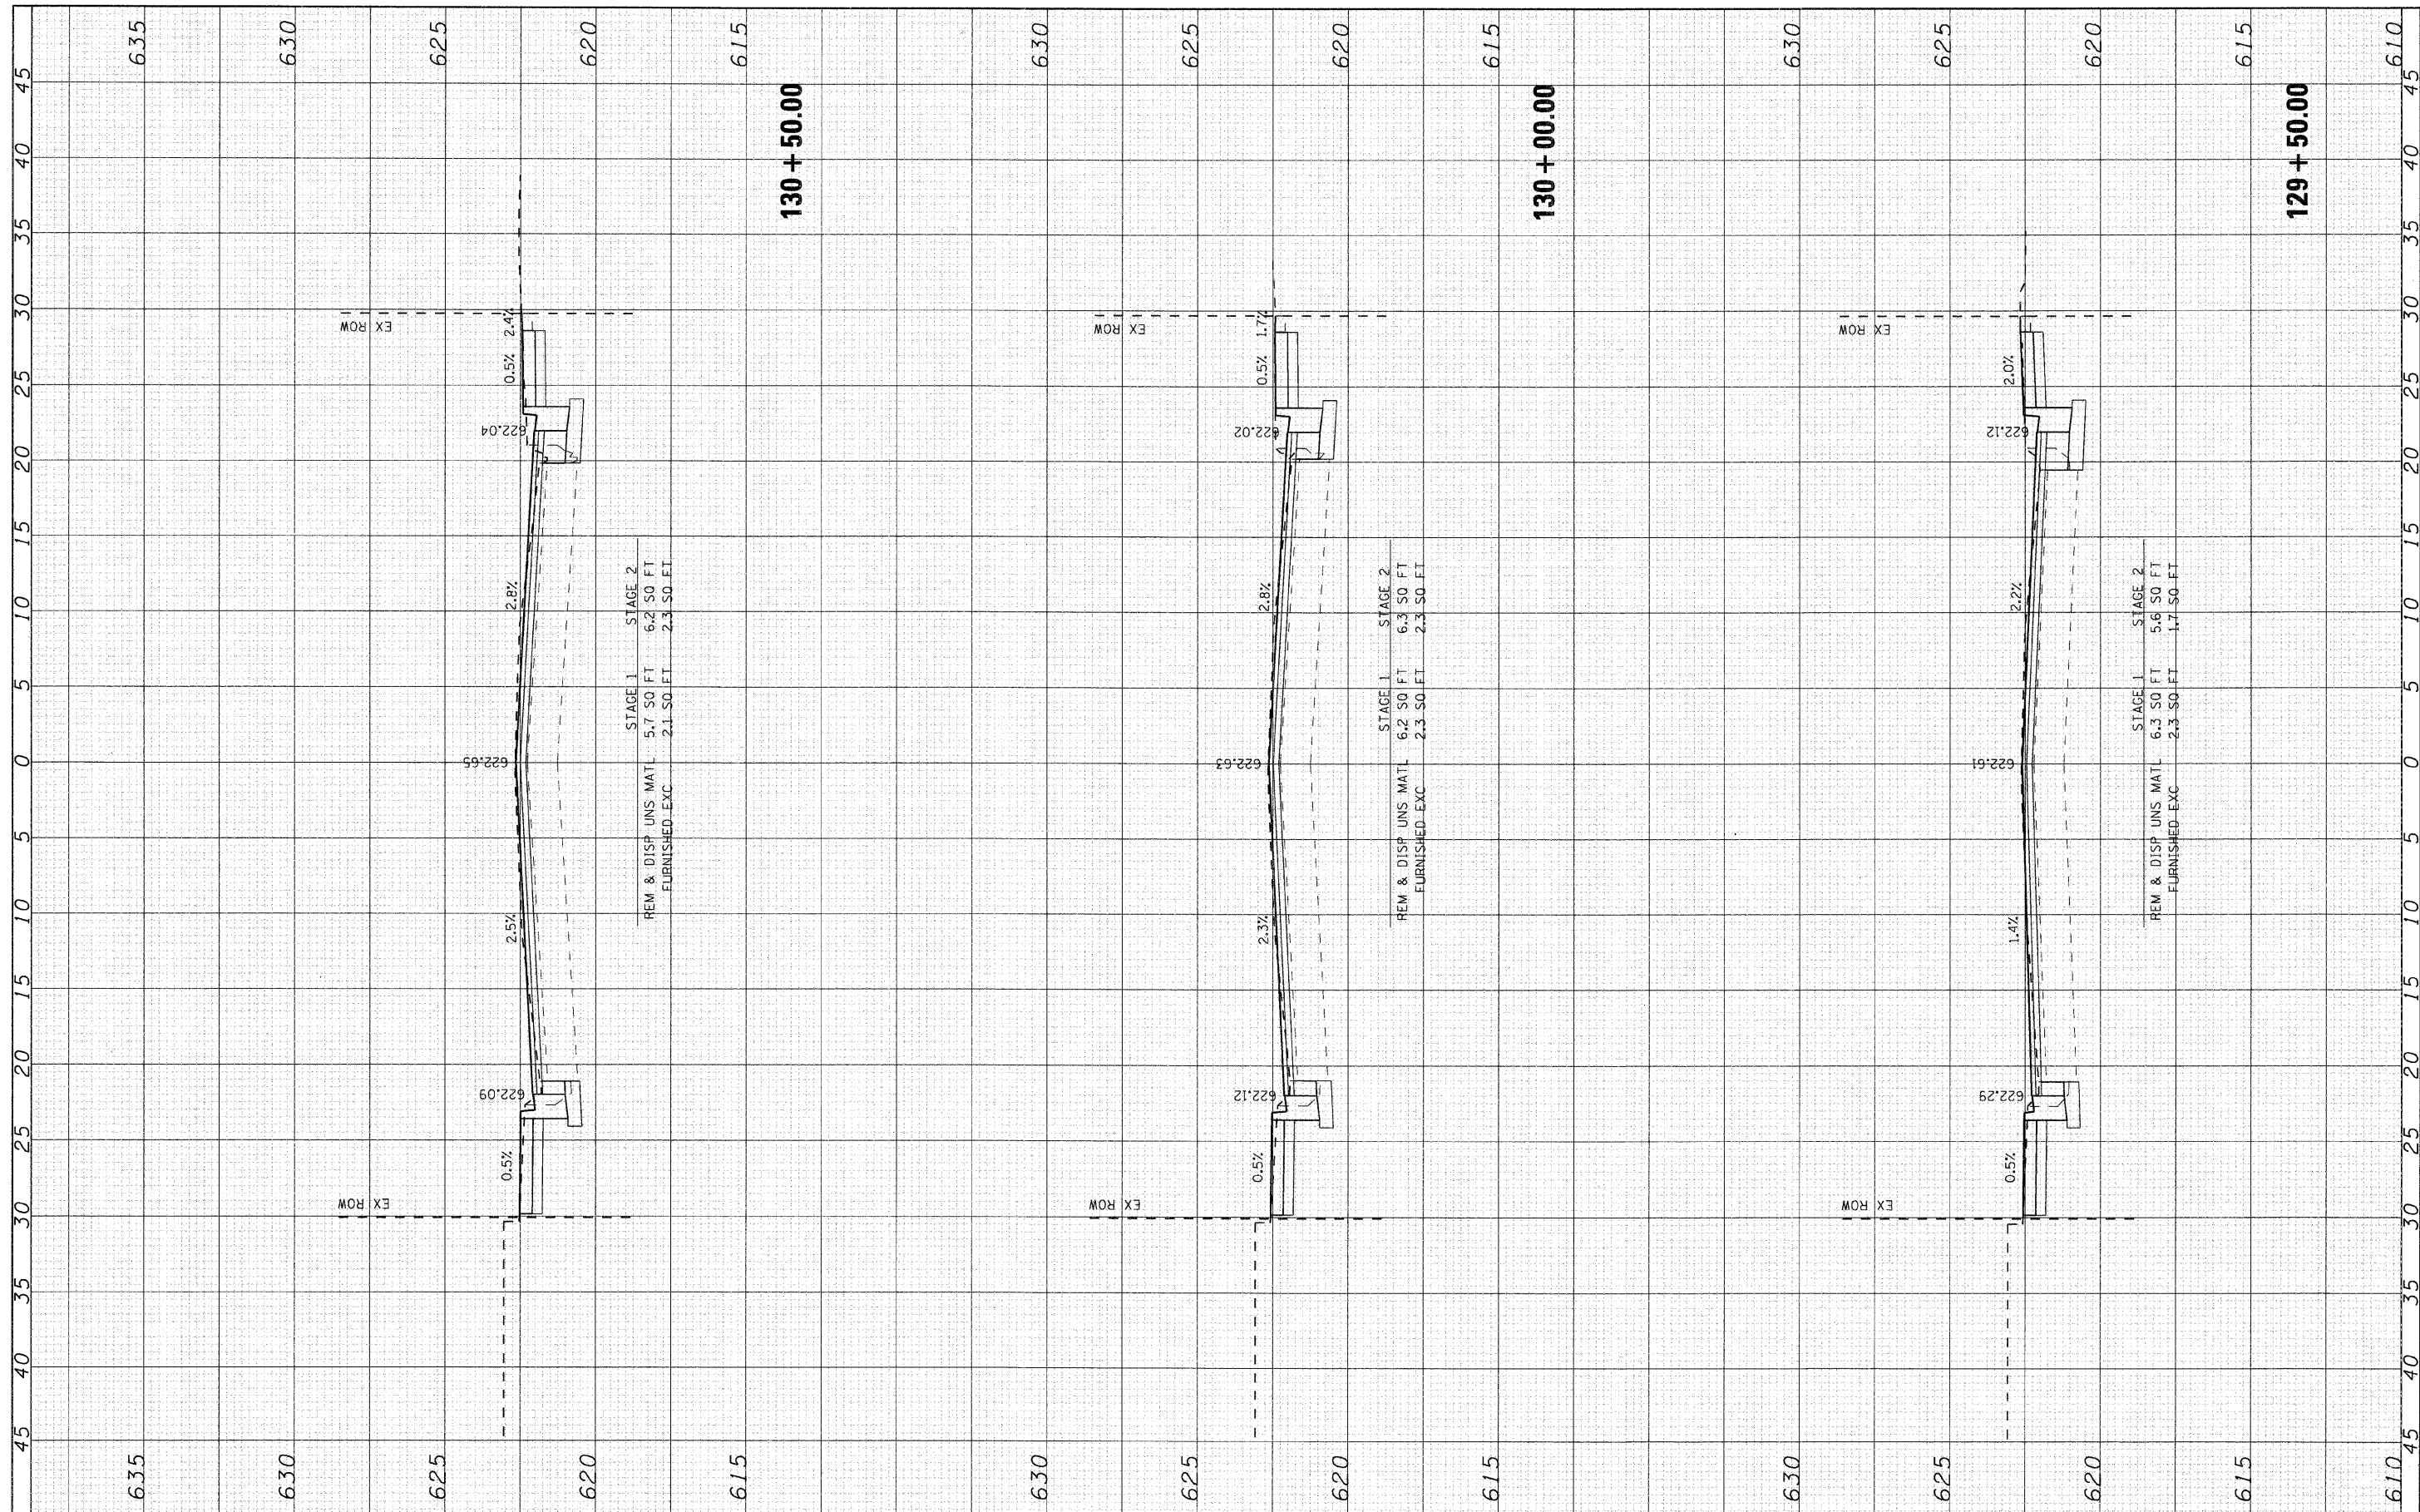

USER NAME = charke
 PLOT SCALE = 5
 PLOT DATE = 12/22/2008

DESIGNED - CMH
 DRAWN - CMH
 CHECKED - JLP
 DATE - 12/16/08

REVISED -
 REVISED -
 REVISED -
 REVISED -

VILLAGE OF NILES

MILWAUKEE AVENUE CROSS SECTIONS

SCALE: 5 SHEET NO. 25 OF 70 SHEETS STA. 129+50.00 TO STA. 130+50.00

F.A.U. RTE.	SECTION	COUNTY	TOTAL SHEETS
3513	08-00107-00-PV	COOK	169 124
FED. ROAD DIST. NO.	ILLINOIS FED. AID PROJECT	CONTRACT NO.	M -8003(723)