


FINAL SURVEY	SURVEYED	BY	DATE
NOTE BOOK NO.	PLOTTED		
AREAS CHECKED	DATE		

ORIGINAL SURVEY	SURVEYED	BY	DATE
NOTE BOOK NO.	PLOTTED		
AREAS CHECKED	DATE		

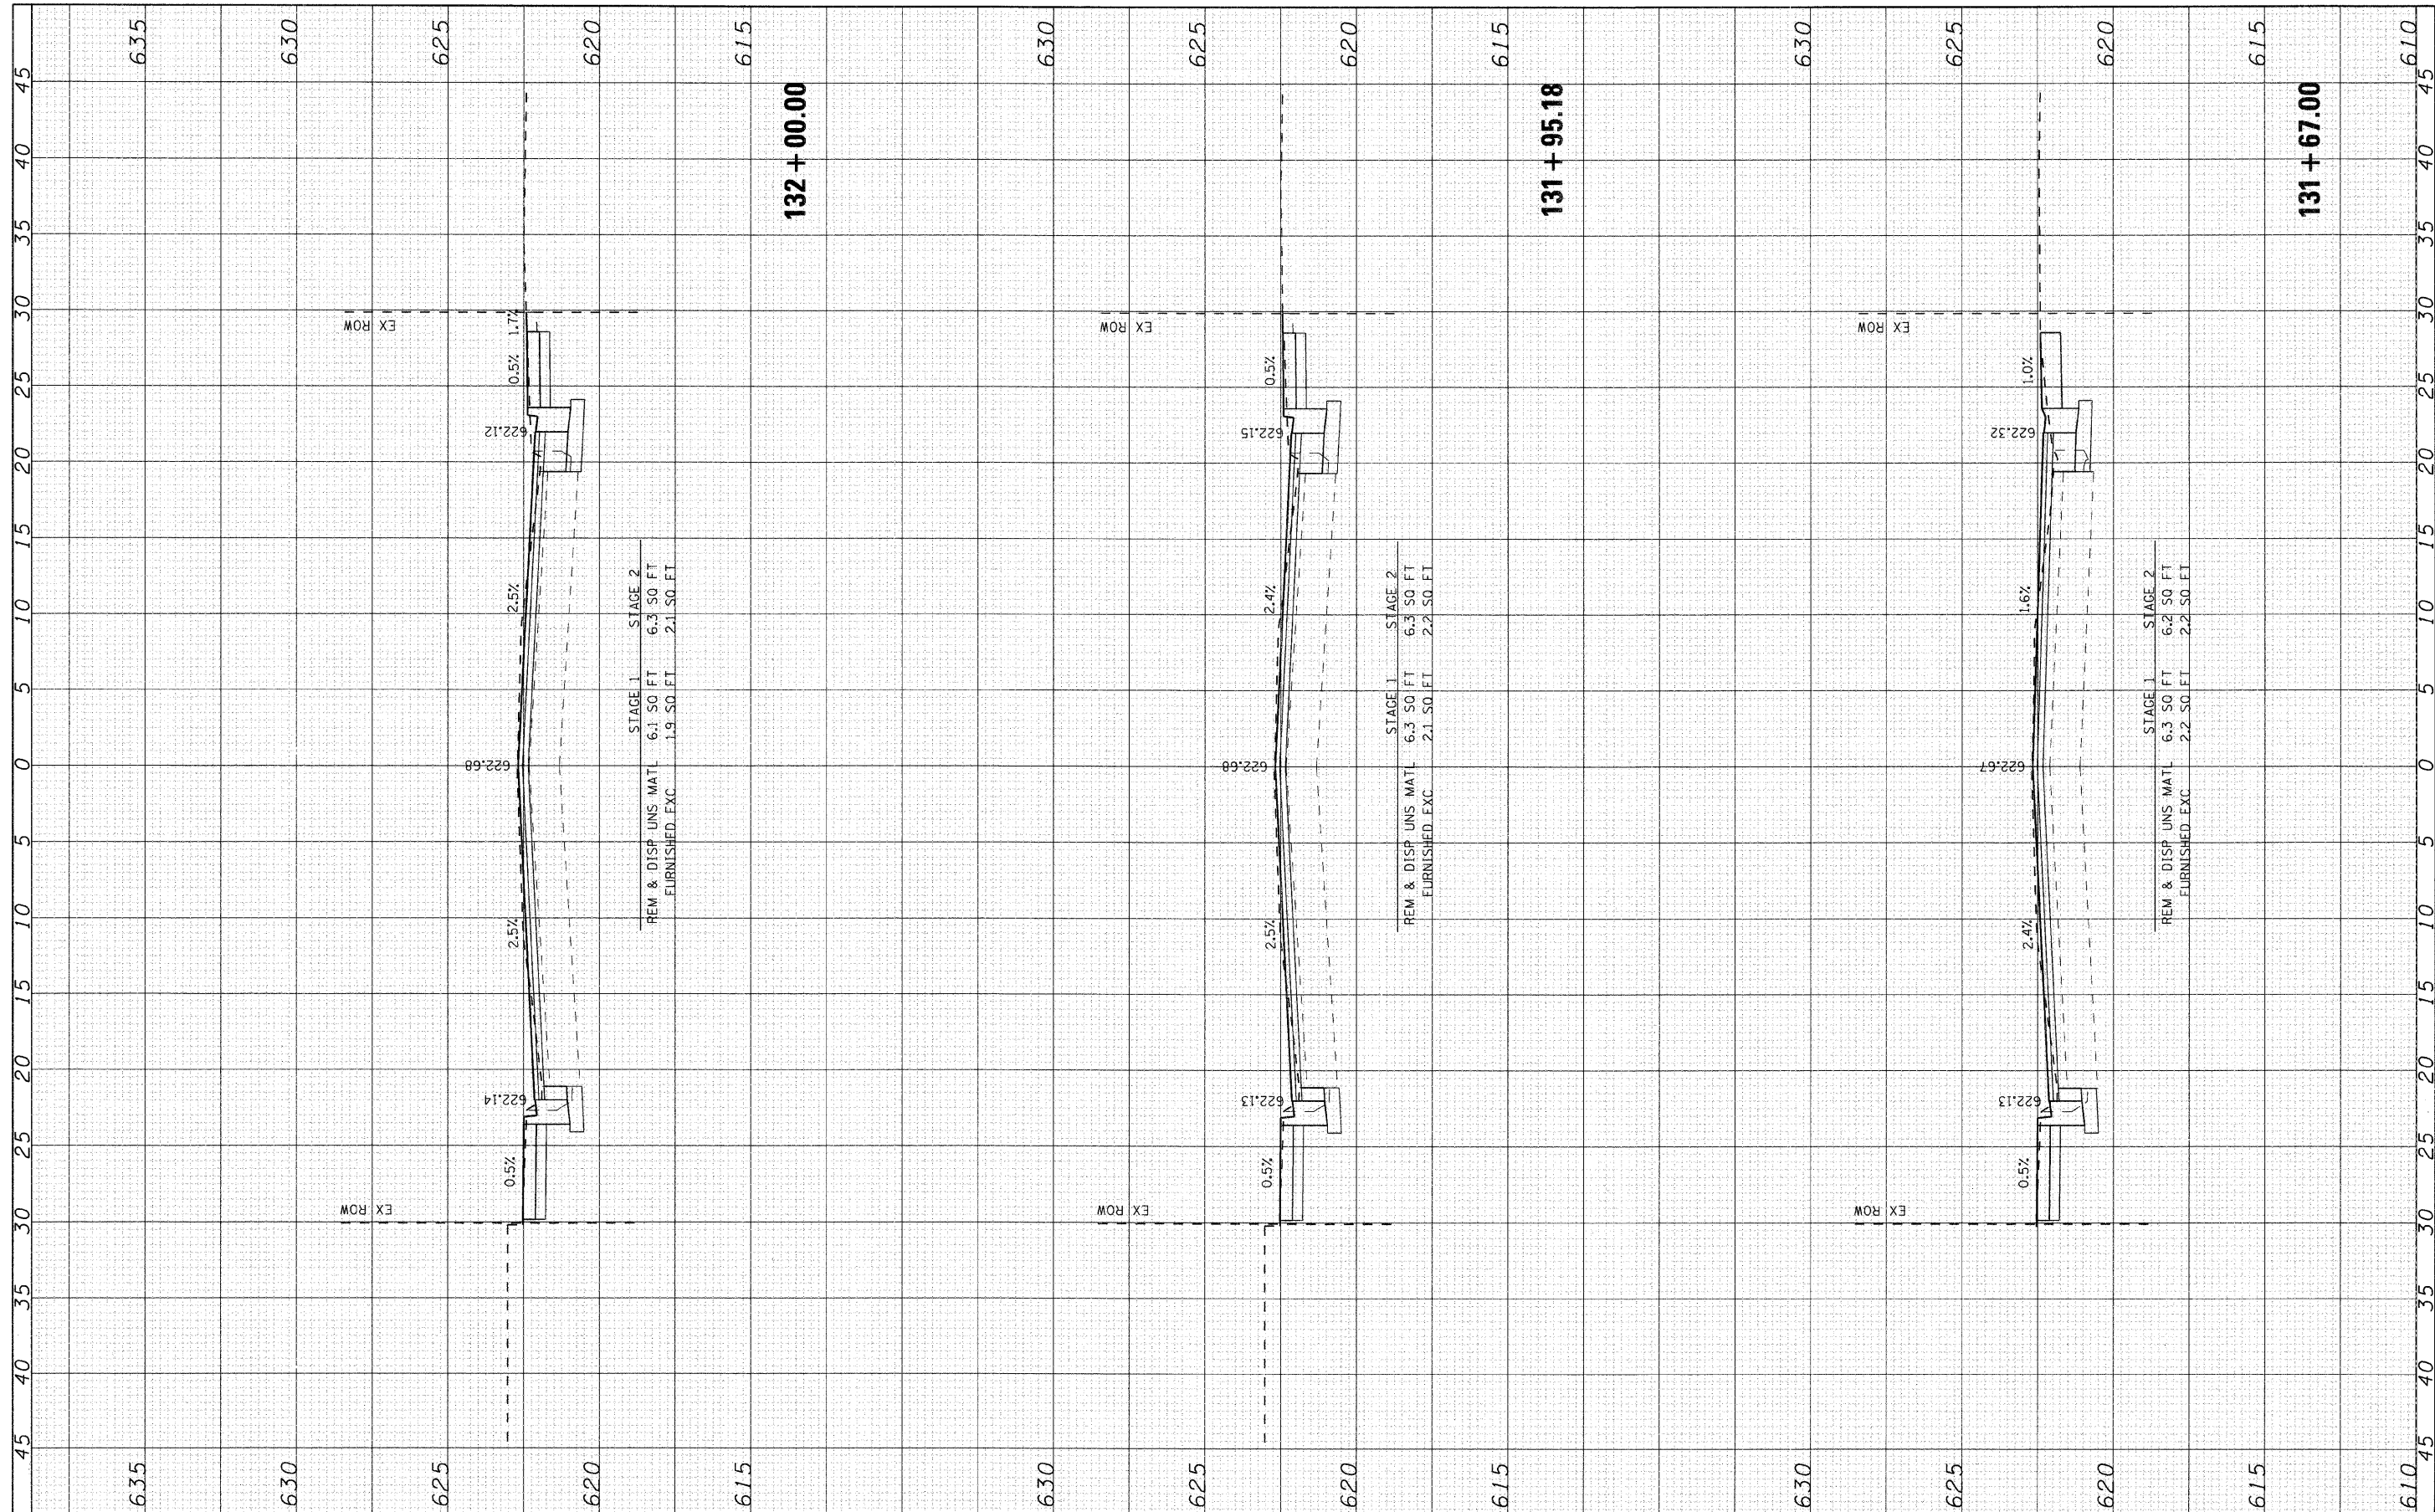

STAGE 1    STAGE 2  
 REM & DISP UNS MATL    6.1 SO FT    6.3 SO FT  
 FURNISHED EXC    1.9 SO FT    2.1 SO FT

STAGE 1    STAGE 2  
 REM & DISP UNS MATL    6.3 SO FT    6.3 SO FT  
 FURNISHED EXC    2.1 SO FT    2.2 SO FT

STAGE 1    STAGE 2  
 REM & DISP UNS MATL    6.3 SO FT    6.2 SO FT  
 FURNISHED EXC    2.2 SO FT    2.2 SO FT



USER NAME = charthe  
 PLOT SCALE = 5  
 PLOT DATE = 12/22/2008

DESIGNED - CMH  
 DRAWN - CMH  
 CHECKED - JLP  
 DATE - 12/16/08

REVISED -  
 REVISED -  
 REVISED -  
 REVISED -

**VILLAGE OF NILES**

**MILWAUKEE AVENUE CROSS SECTIONS**

SCALE: 5    SHEET NO. 27 OF 70 SHEETS    STA. 131+67.00 TO STA. 132+00.00

F.A.U. RTE.	SECTION	COUNTY	TOTAL SHEETS	SHEET NO.
3513	08-00107-00-PY	COOK	169	126
FED. ROAD DIST. NO.	ILLINOIS FED. AID PROJECT	CONTRACT NO. M-8003(723)		

MILWAUKEE AVENUE IMPROVEMENTS  
 CROSS SECTIONS - XSC-Milwaukee.dgn