


FINAL SURVEY	SURVEYED	BY	DATE
NO.	NO.		
PLOTTED	PLOTTED		
AREAS CHECKED	AREAS CHECKED		

ORIGINAL SURVEY	SURVEYED	BY	DATE
NO.	NO.		
PLOTTED	PLOTTED		
AREAS CHECKED	AREAS CHECKED		

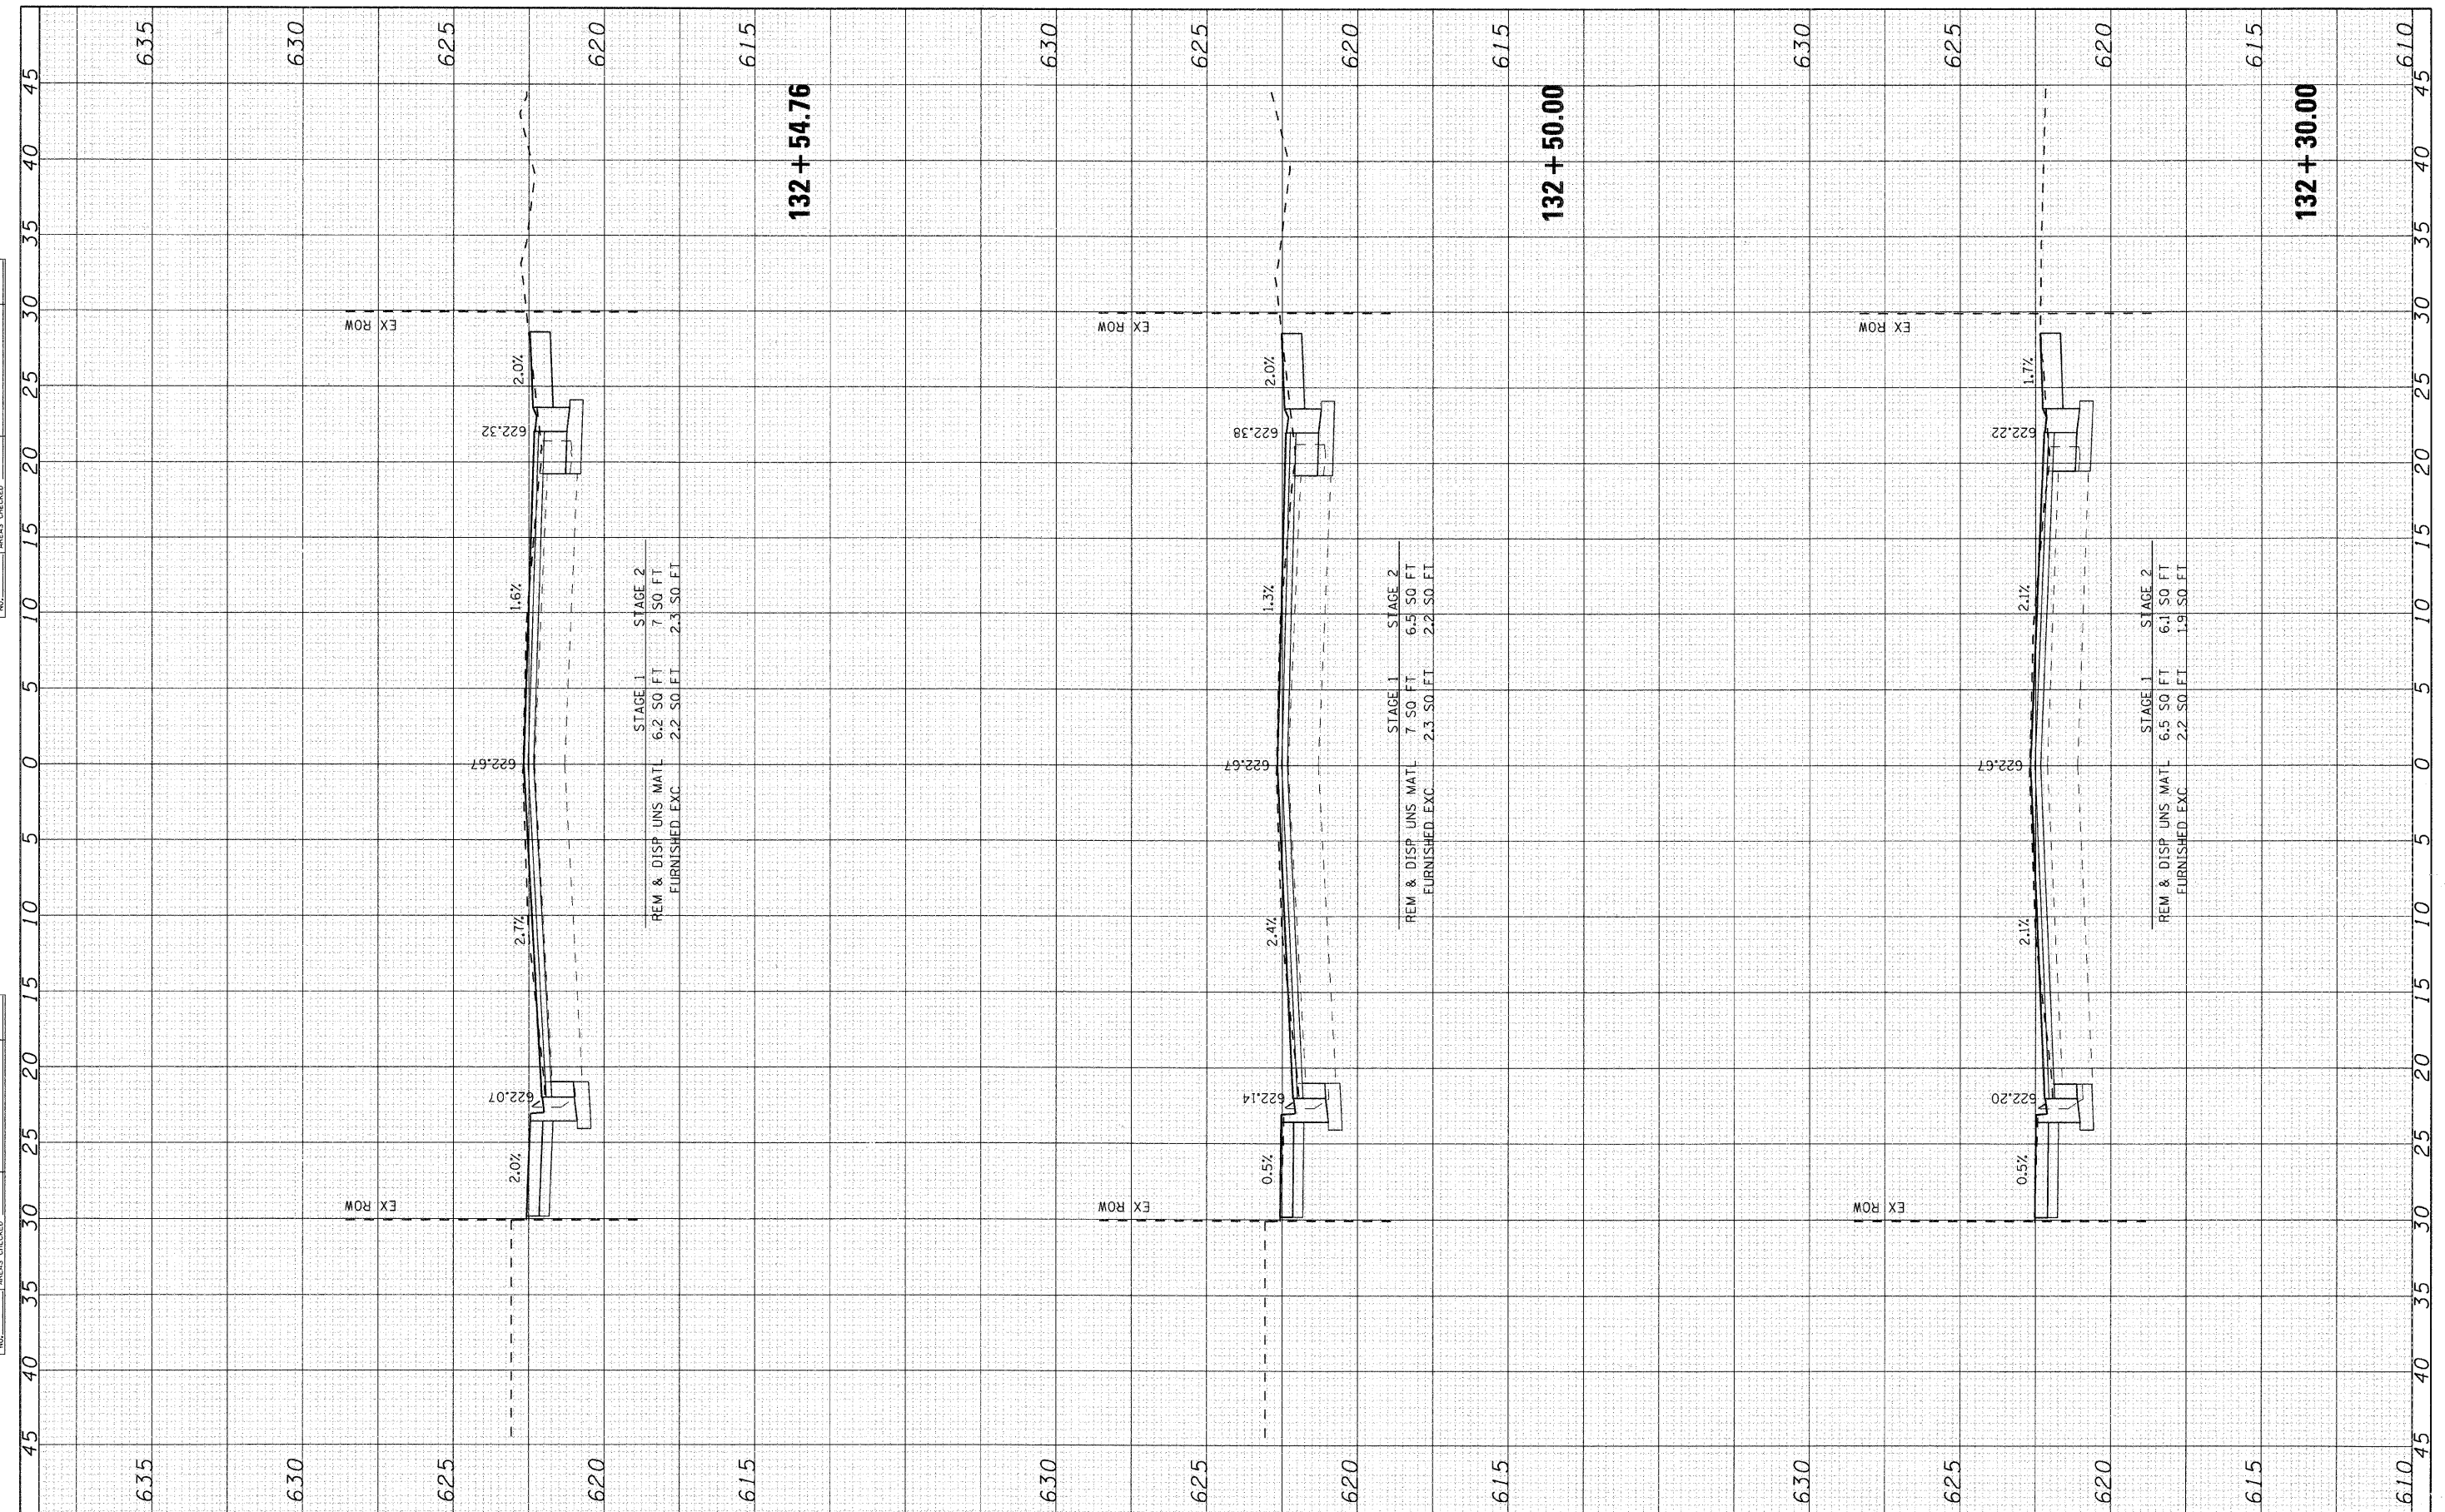

USER NAME = char-ke
 PLOT SCALE = 5
 PLOT DATE = 12/22/2008

DESIGNED -	CMH	REVISED -	
DRAWN -	CMH	REVISED -	
CHECKED -	JLP	REVISED -	
DATE -	12/16/08	REVISED -	

VILLAGE OF NILES

MILWAUKEE AVENUE CROSS SECTIONS

SCALE: 5 SHEET NO. 28 OF 70 SHEETS STA. 132+30.00 TO STA. 132+54.76

F.A.U. RTE.	SECTION	COUNTY	TOTAL SHEETS	SHEET NO.
3513	08-00107-00-PV	COOK	169	127
FED. ROAD DIST. NO.	ILLINOIS FED. AID PROJECT	CONTRACT NO. 0803(123)		
	M	-8003(123)		

MILWAUKEE AVENUE IMPROVEMENTS
 0803(123)
 0803(123)-JSC-Milwaukee.dgn