


FINAL SURVEY	SURVEYED	BY	DATE
NOTE BOOK NO.	PLOTTED		
AREAS CHECKED	AREAS		

ORIGINAL SURVEY	SURVEYED	BY	DATE
NOTE BOOK NO.	PLOTTED		
AREAS CHECKED	AREAS		

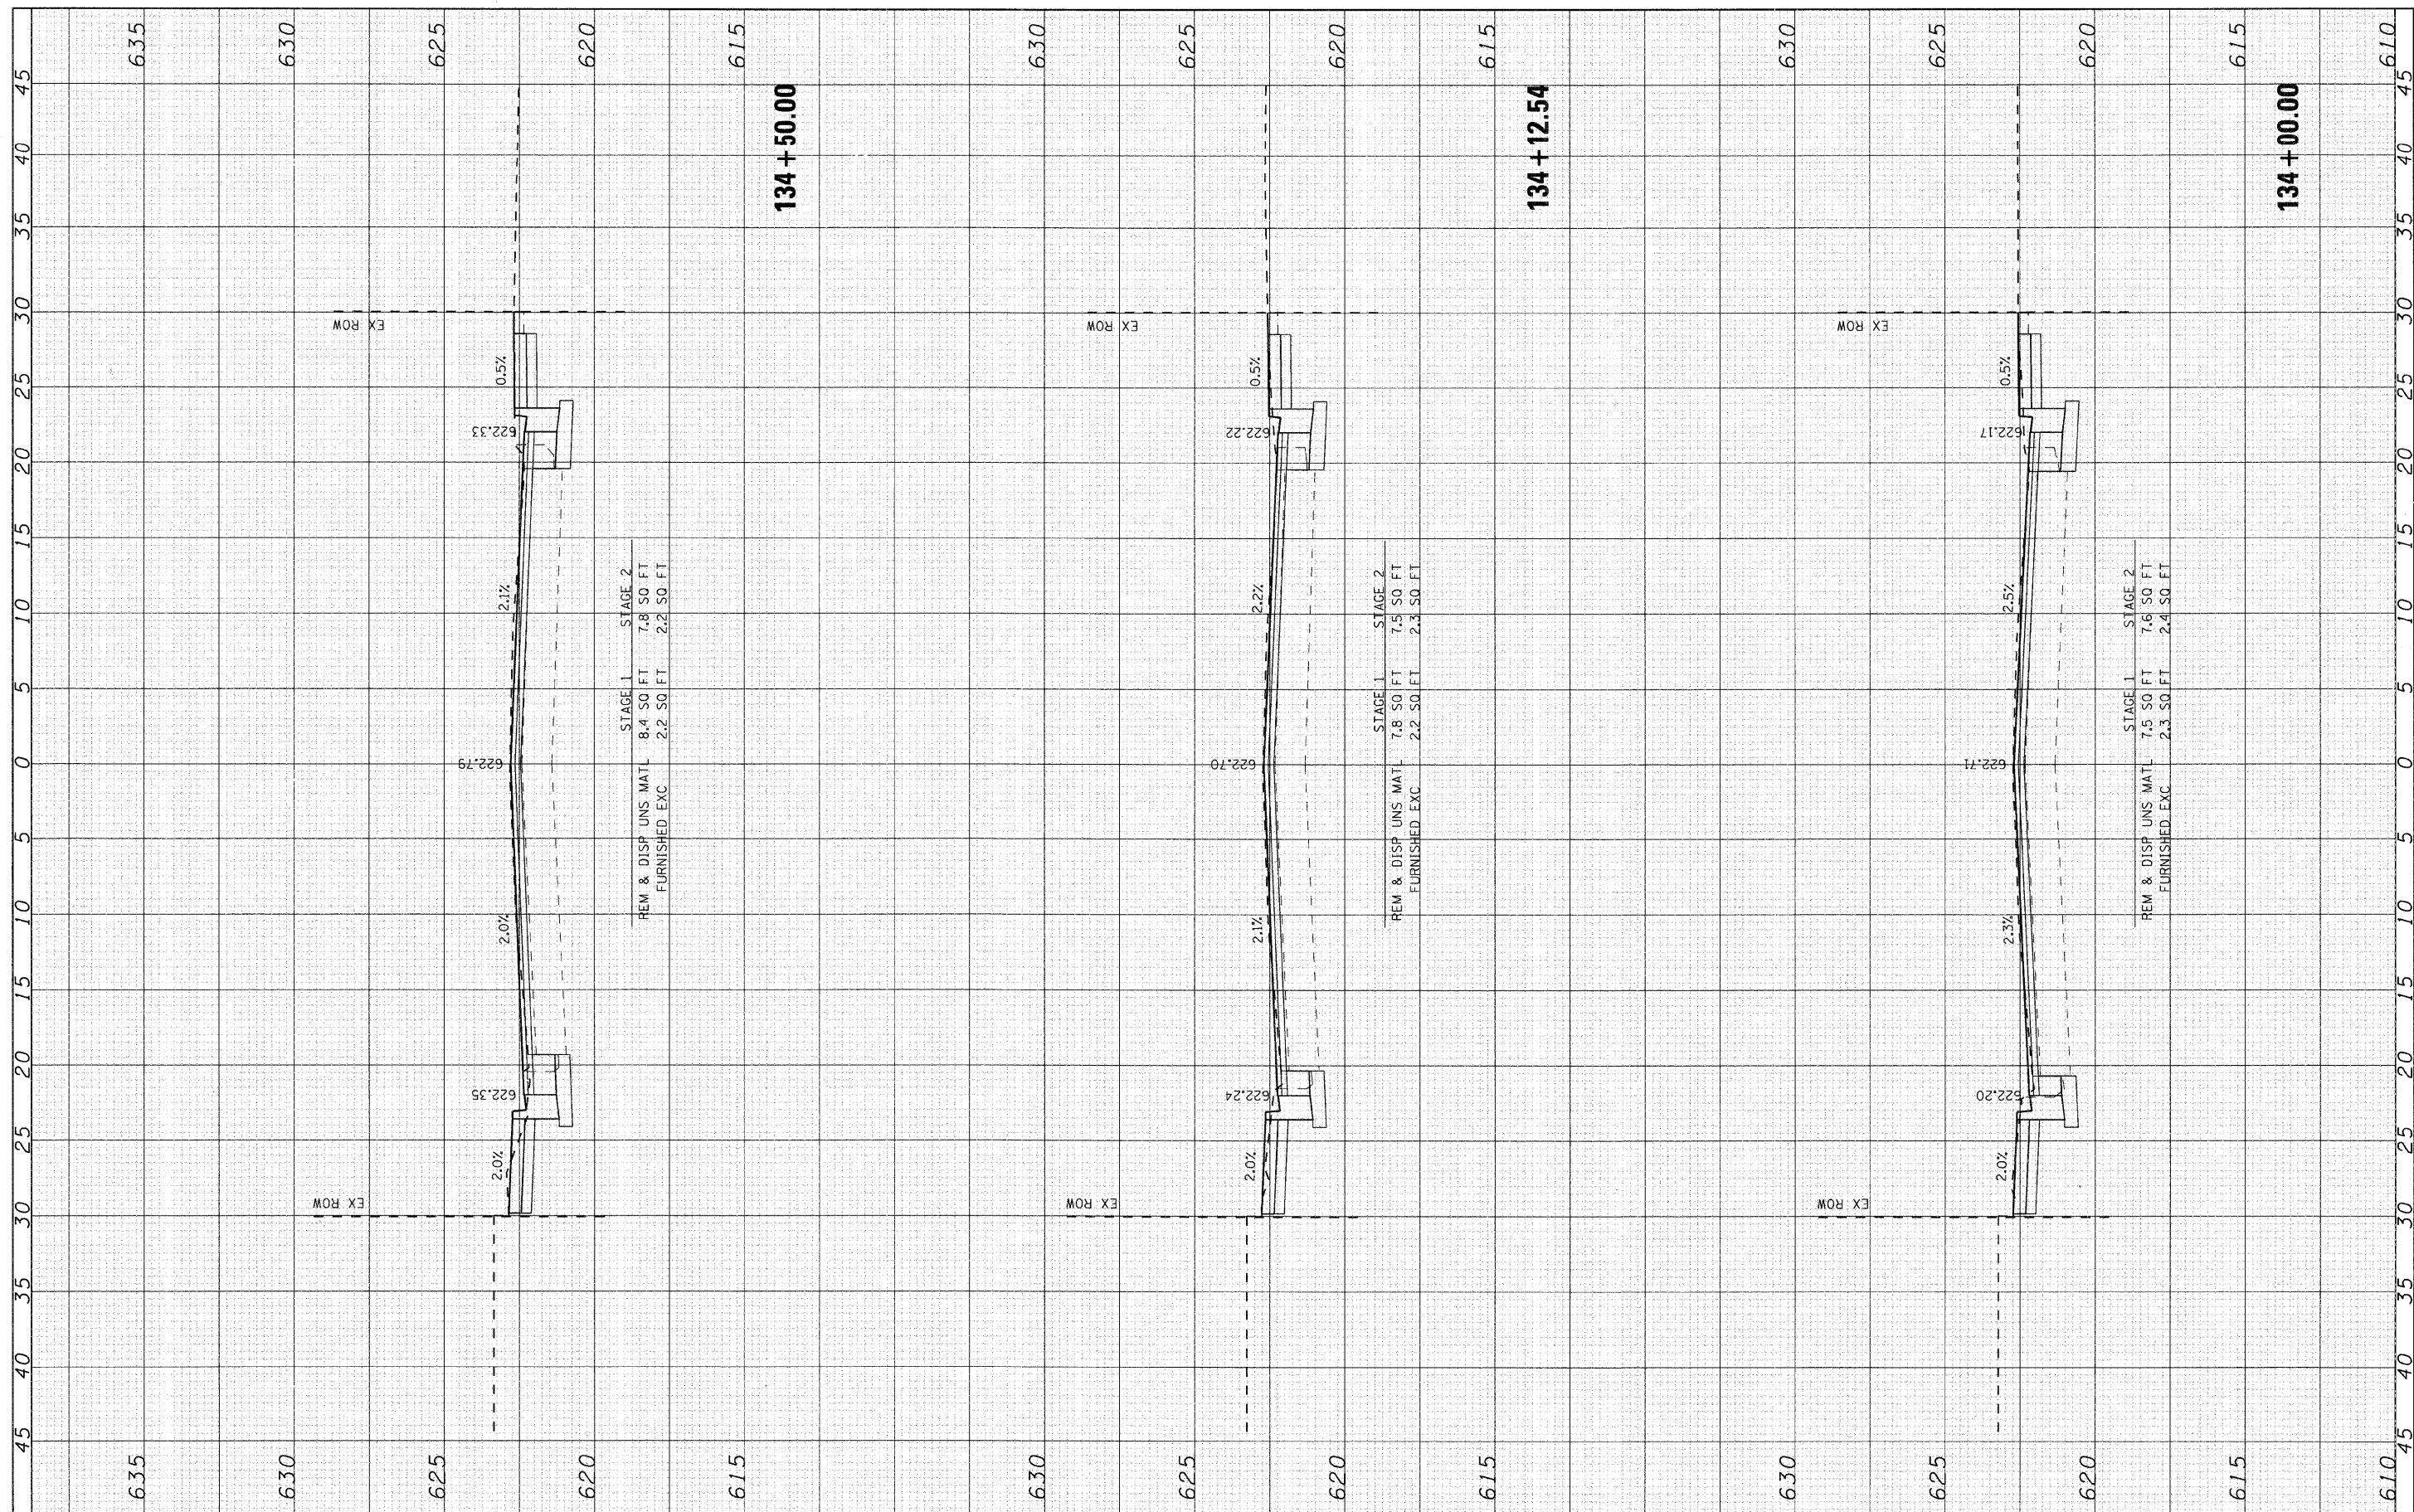

SEC Group, Inc.
 Engineering
 Surveying
 Landscape Architecture
 McHenry • Yorkville • New Lenox • Chicago
 www.secgroupinc.com

USER NAME =	cher-ke
DESIGNED -	CMH
DRAWN -	CMH
CHECKED -	JLP
DATE -	12/16/08
PLOT SCALE =	5
PLOT DATE =	12/22/2008

REVISIONS	
1	REVISION
2	REVISION
3	REVISION
4	REVISION

VILLAGE OF NILES

MILWAUKEE AVENUE CROSS SECTIONS

SCALE: 5 SHEET NO. 30 OF 70 SHEETS STA. 134+00.00 TO STA. 134+50.00

F.A.U. RTEL. NO.	SECTION	COUNTY	TOTAL SHEETS	SHEET NO.
3513	08-00107-00-PV	COOK	169	129
FED. ROAD DIST. NO.	ILLINOIS FED. AID PROJECT	CONTRACT NO. M-8003(723)		

MILWAUKEE AVENUE IMPROVEMENTS
 080253-ASC-MilwaukeeV.dgn