


DATE	BY
SURVEYED	
PLOTTED	
NOTE BOOK	
NO.	
AREAS CHECKED	

DATE	BY
SURVEYED	
PLOTTED	
NOTE BOOK	
NO.	
AREAS CHECKED	

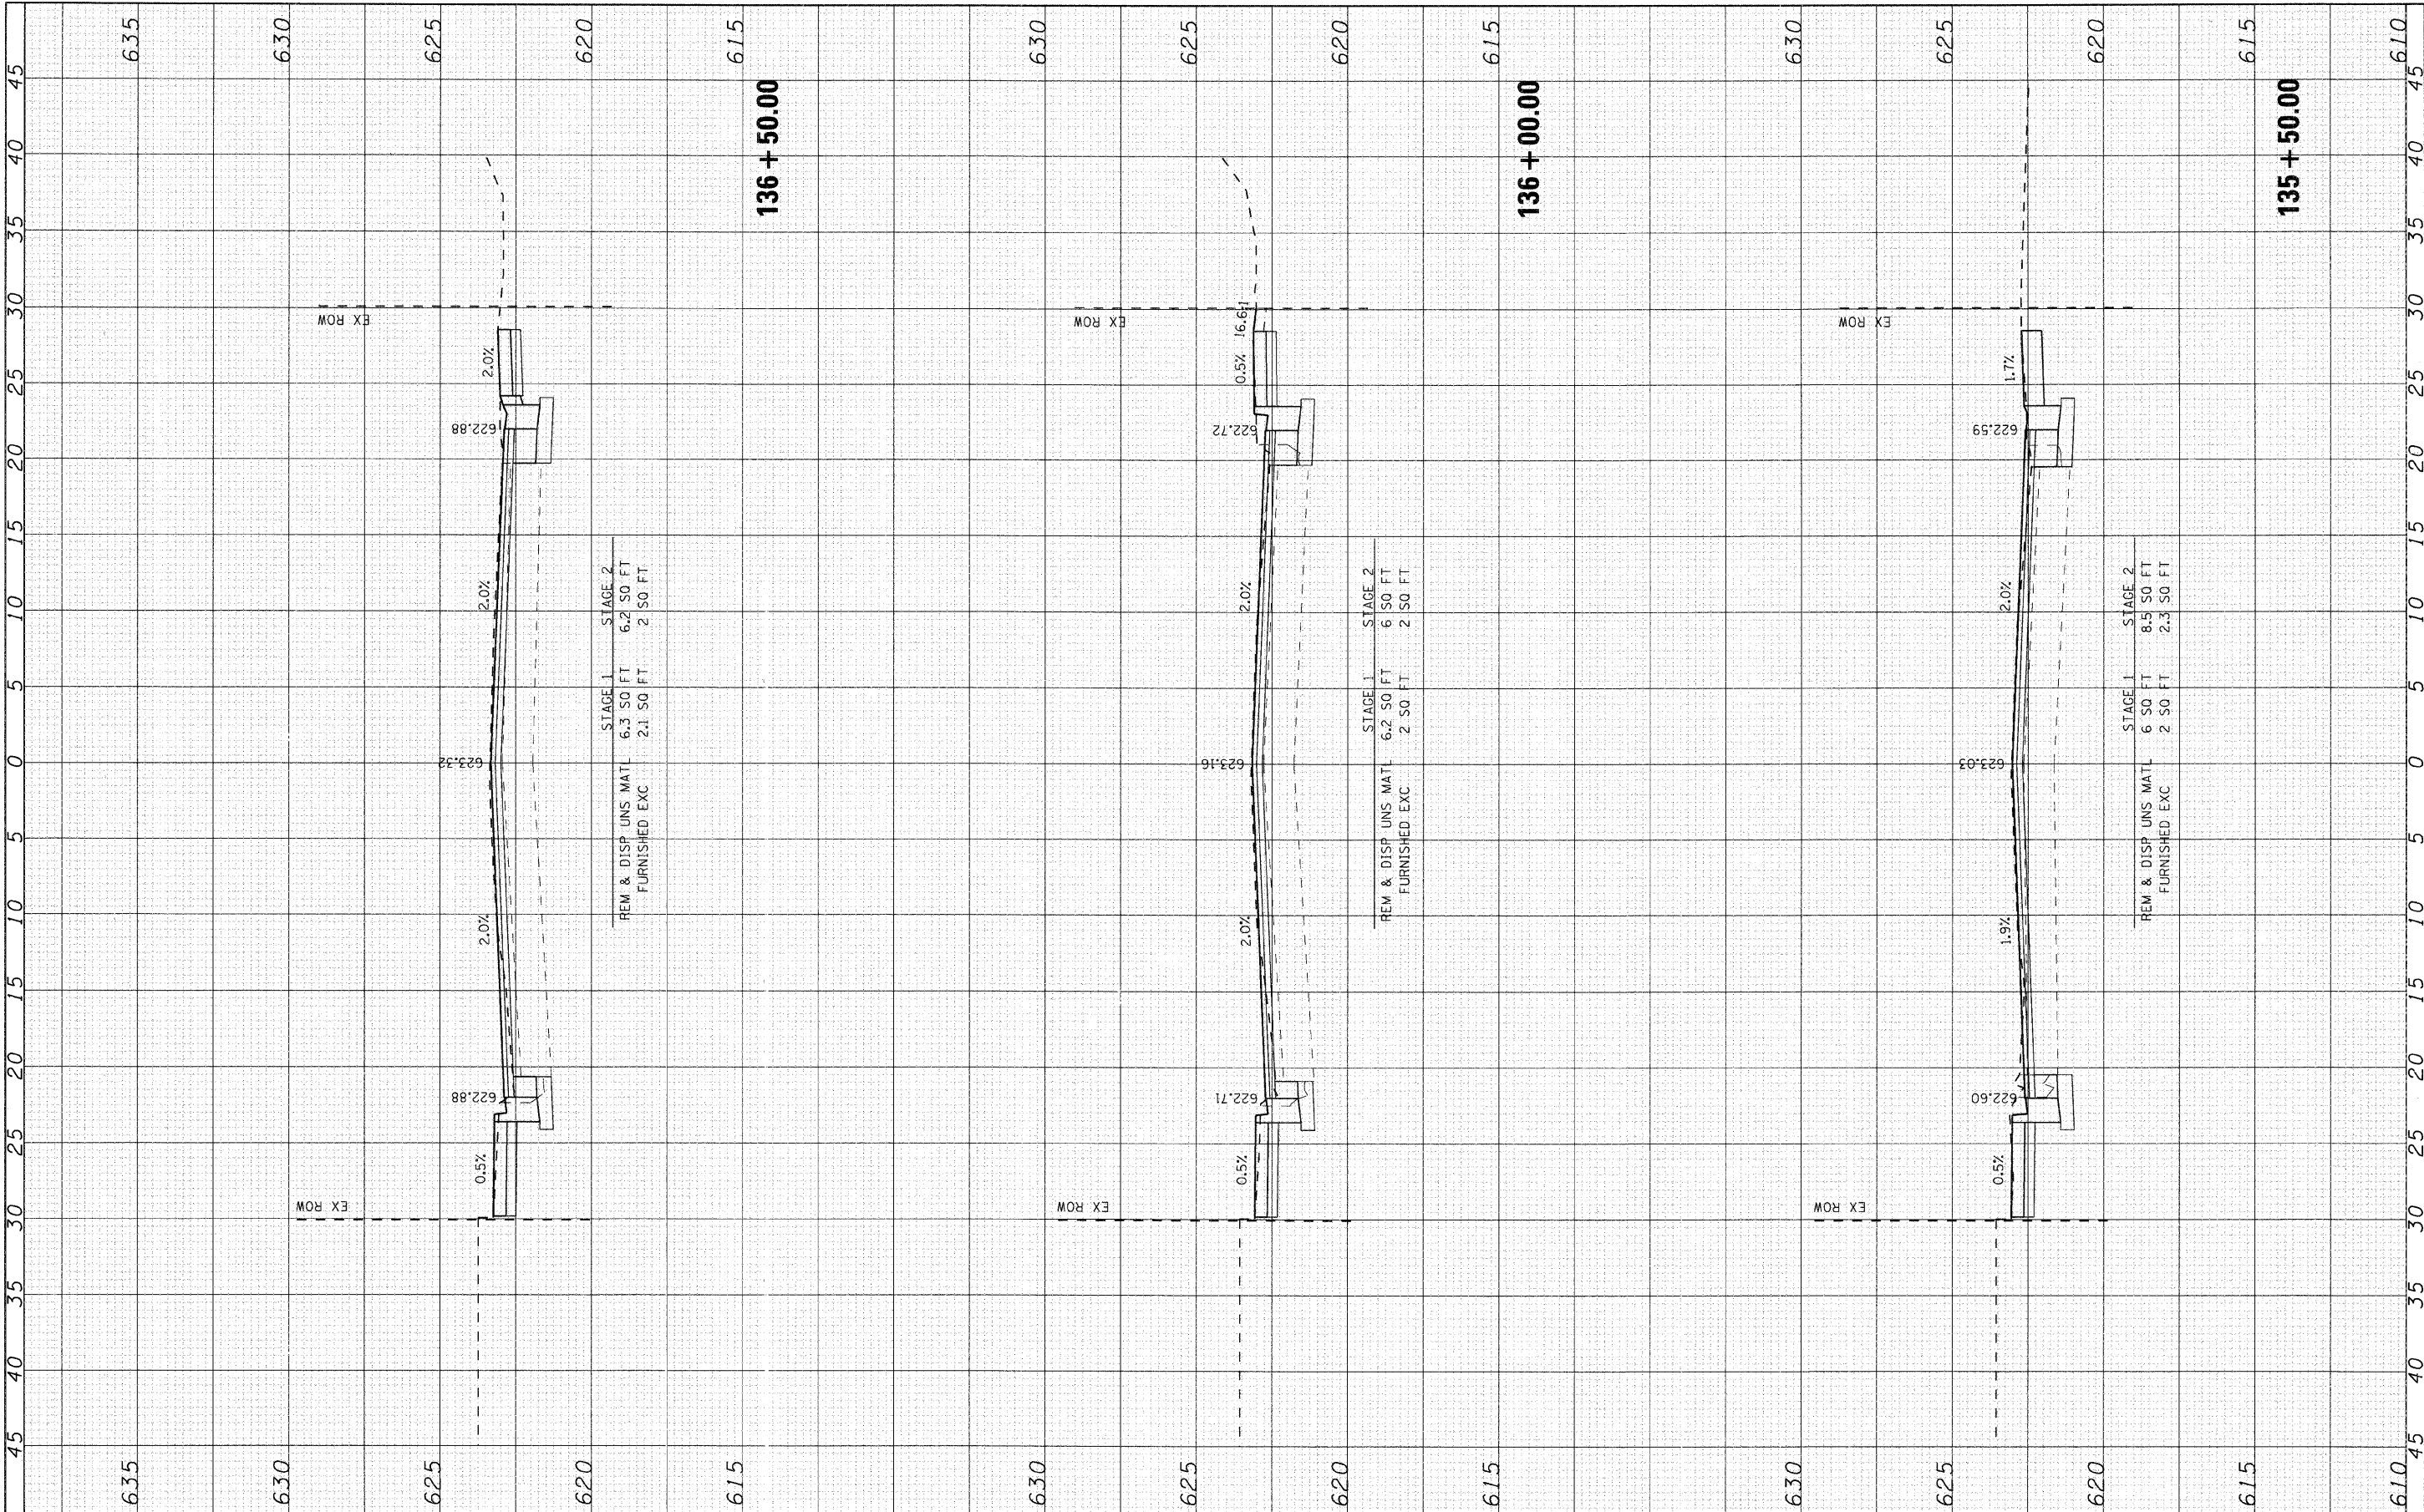

SEC Group, Inc.
 Engineering
 Surveying
 Planning
 Landmark Administration
 McHenry • Yorkville • New Lenox • Chicago
 www.secgroupinc.com

USER NAME = cha-tke	DESIGNED - CMH	REVISED -
	DRAWN - CMH	REVISED -
PLOT SCALE = 5	CHECKED - JLP	REVISED -
PLOT DATE = 12/22/2008	DATE - 12/16/08	REVISED -

VILLAGE OF NILES

MILWAUKEE AVENUE CROSS SECTIONS

SCALE: 5 SHEET NO. 32 OF 70 SHEETS STA. 135+50.00 TO STA. 136+50.00

F.A.U. RTE. 3513	SECTION 08-00107-00-PV	COUNTY COOK	TOTAL SHEETS 169	SHEET NO. 131
FED. ROAD DIST. NO.	ILLINOIS FED. AID PROJECT M-80031723	CONTRACT NO. 03009		

MILWAUKEE AVENUE IMPROVEMENTS
 080203
 080203-KSC-Milwaukee.dgn