


| | |
|---------------|------|
| FINAL SURVEY | DATE |
| SURVEYED | BY |
| PLOTTED | |
| NOTE BOOK | |
| NO. | |
| AREAS CHECKED | |

| | |
|-----------------|------|
| ORIGINAL SURVEY | DATE |
| SURVEYED | BY |
| PLOTTED | |
| NOTE BOOK | |
| NO. | |
| AREAS CHECKED | |

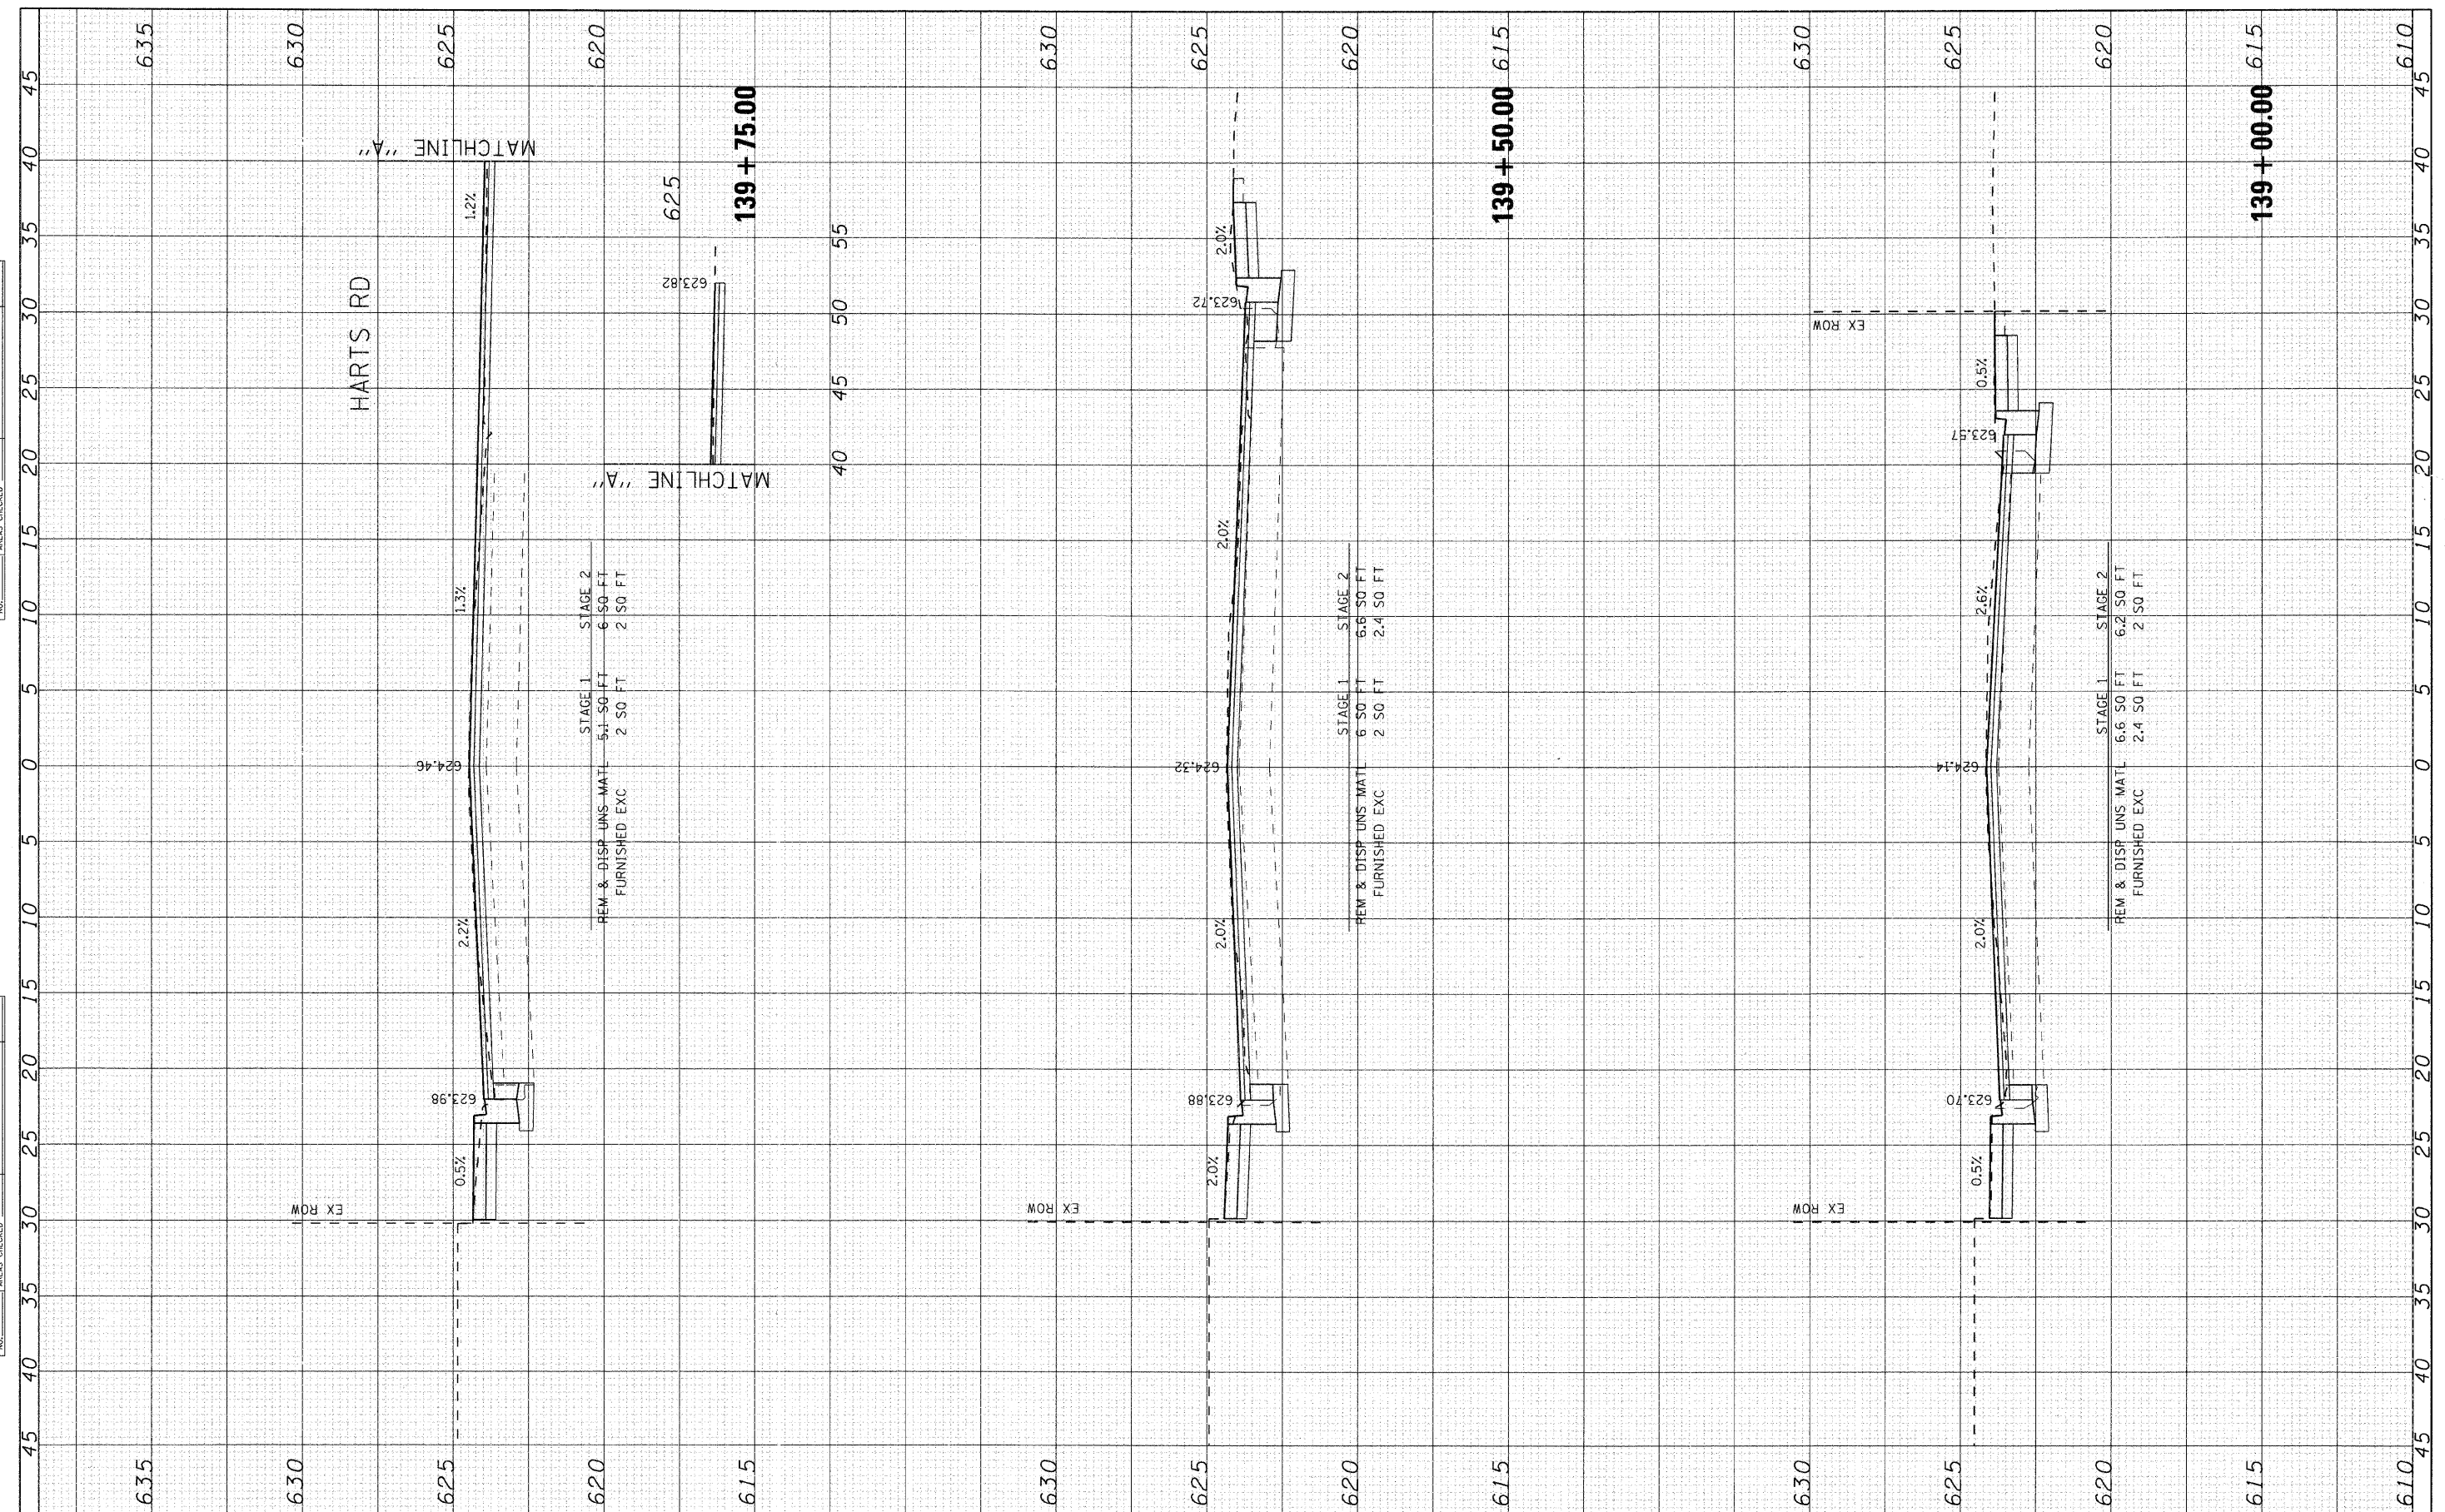

SEC Group, Inc.
 Engineering
 Surveying
 Planning
 Landmark Architecture
 McHenry • Yorkville • New Lenox • Chicago
 www.secgroupinc.com

| | | |
|-------------------------|-----------------|-----------|
| USER NAME = char-ke | DESIGNED - CMH | REVISED - |
| PLLOT SCALE = 5 | DRAWN - CMH | REVISED - |
| PLLOT DATE = 12/22/2008 | CHECKED - JLP | REVISED - |
| | DATE - 12/16/08 | REVISED - |

VILLAGE OF NILES

| | | |
|--|---------------------------|----------------------------------|
| MILWAUKEE AVENUE CROSS SECTIONS | | |
| SCALE: 5 | SHEET NO. 35 OF 70 SHEETS | STA. 139+00.00 TO STA. 139+75.00 |

| | | | | |
|---------------------|------------------------|---------------------------|------------------|---------------|
| F.A.U. RTE. 3513 | SECTION 08-00107-00-PV | COUNTY COOK | TOTAL SHEETS 169 | SHEET NO. 134 |
| FED. ROAD DIST. NO. | | ILLINOIS FED. AID PROJECT | M-8003(723) | |

MILWAUKEE AVENUE IMPROVEMENTS
 06/20/03
 06/25/03-KSC-Milwaukee.com