


FINAL SURVEY	DATE
SURVEYED	BY
PLOTTED	
NOTE BOOK	
AREAS CHECKED	
NO.	

ORIGINAL SURVEY	DATE
SURVEYED	BY
PLOTTED	
NOTE BOOK	
AREAS CHECKED	
NO.	

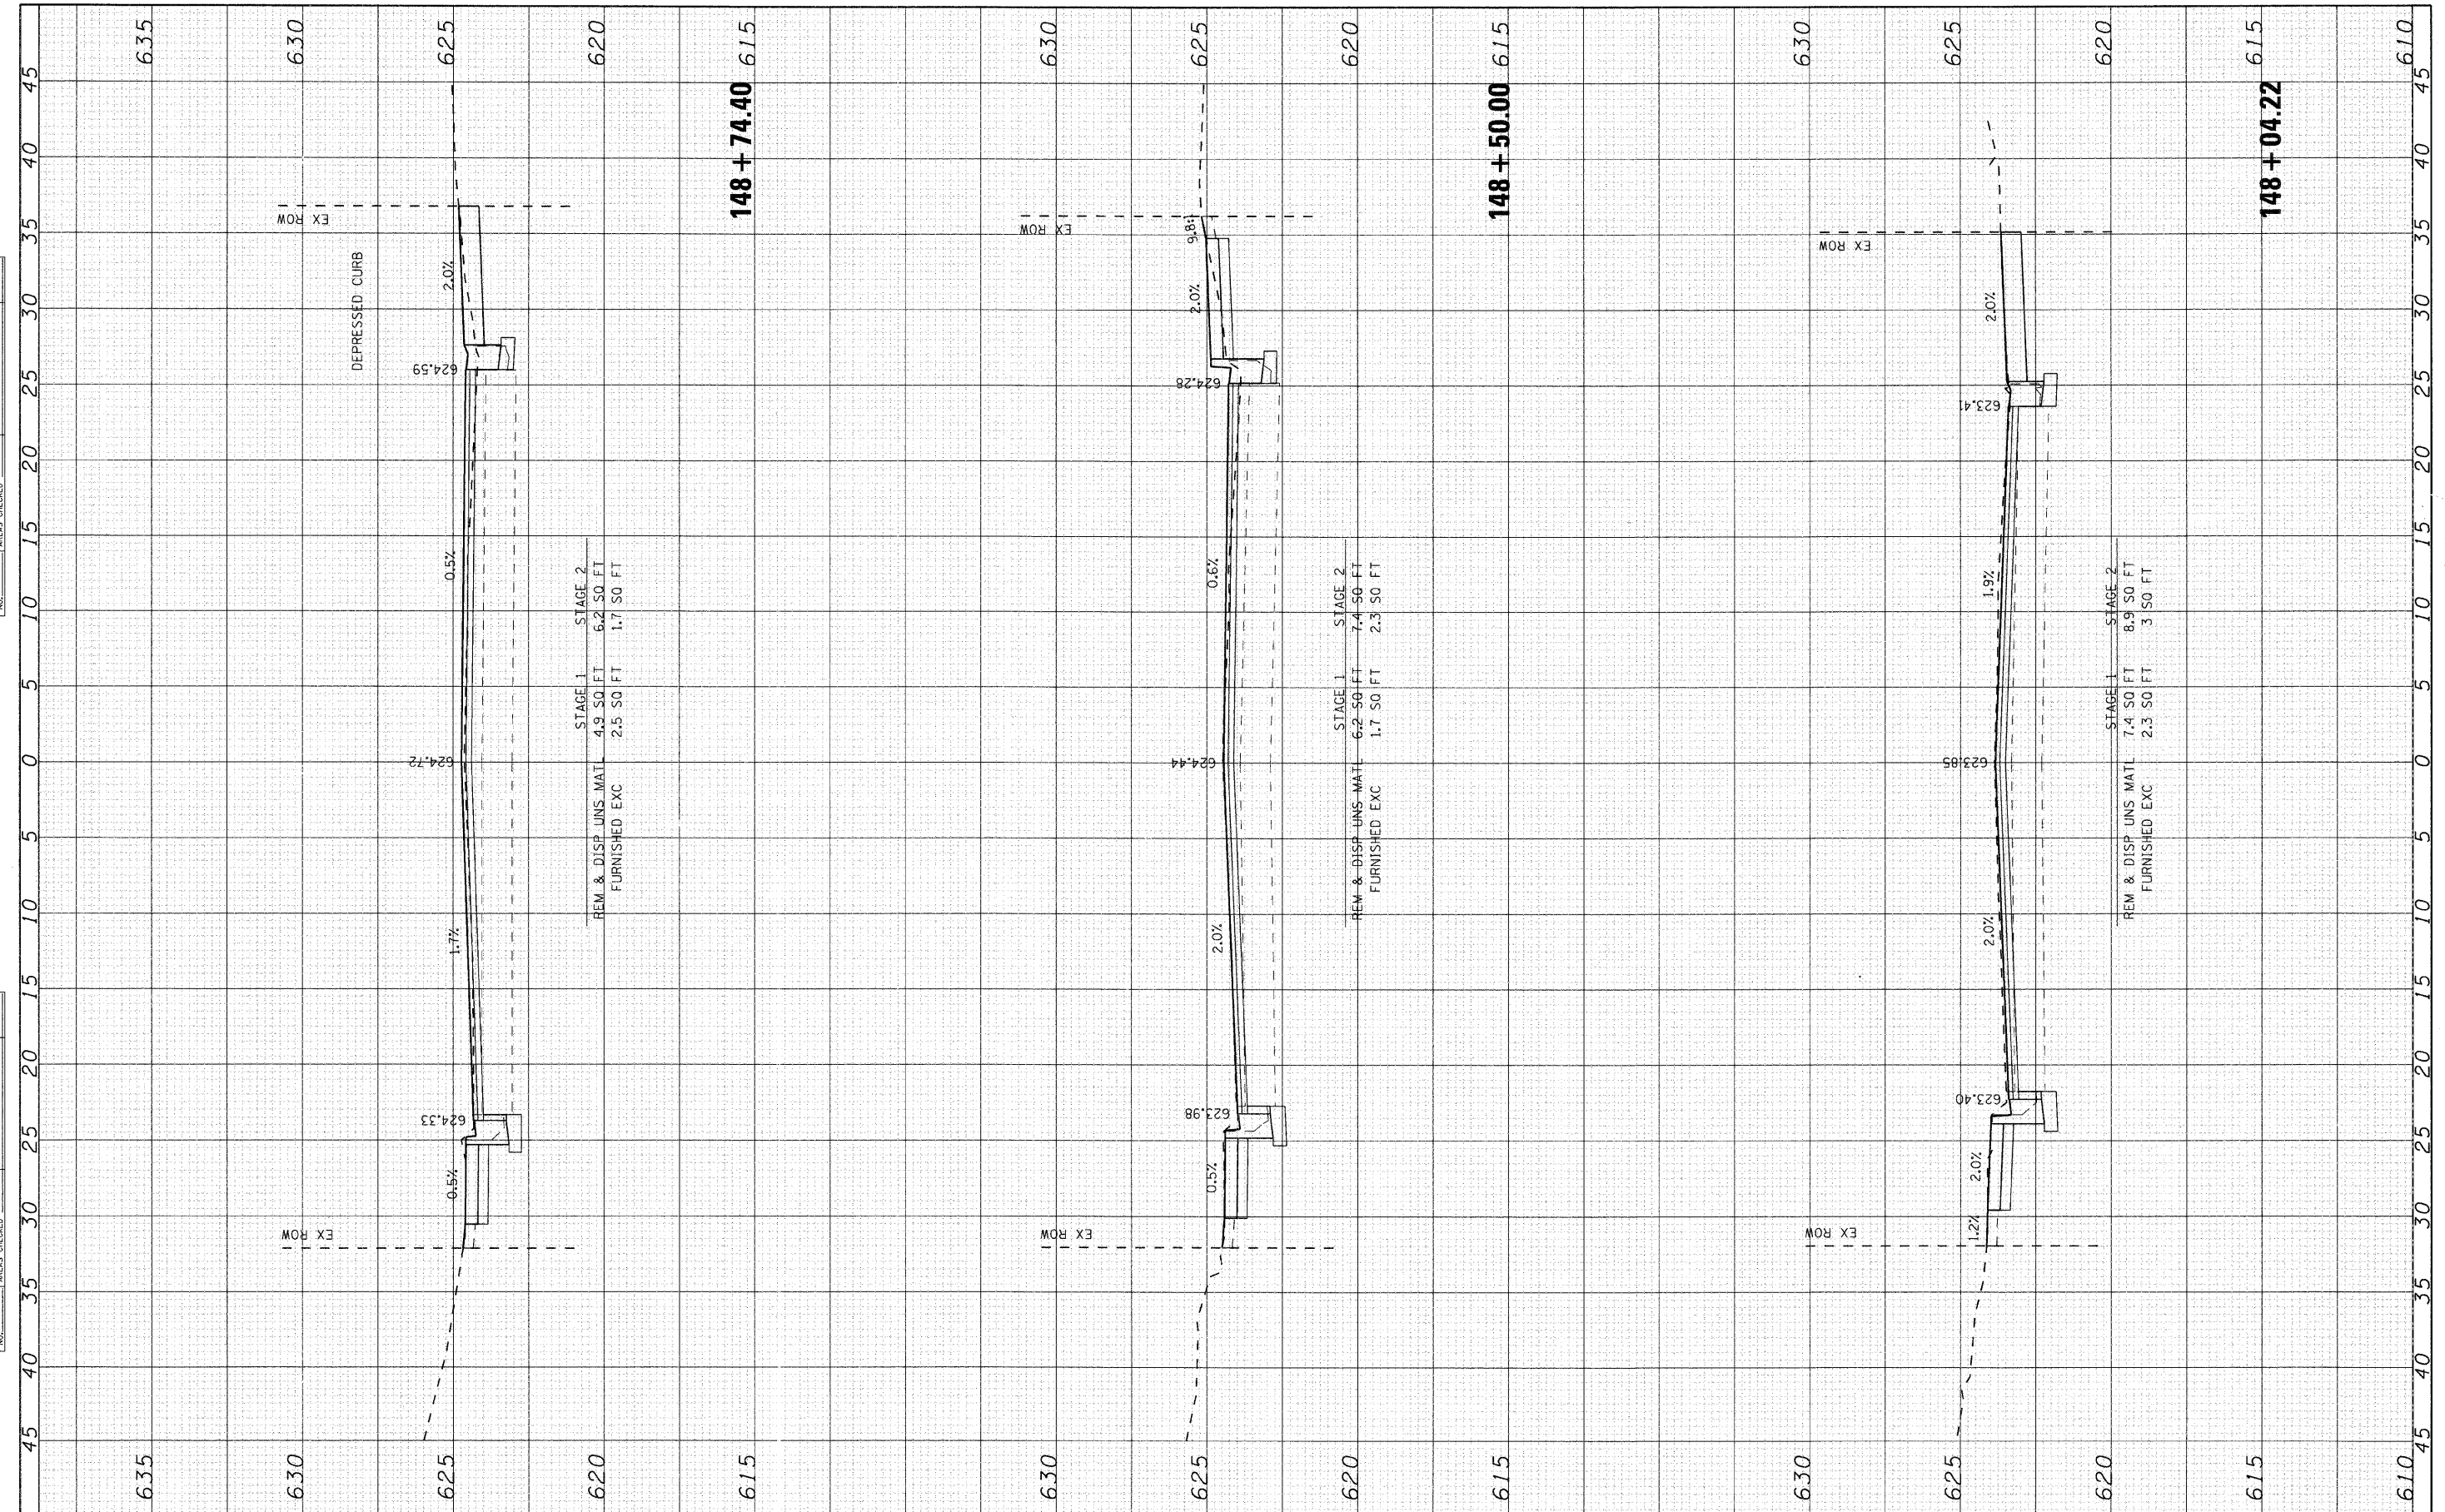

USER NAME = char-ke	DESIGNED - CMH	REVISED -
	DRAWN - CMH	REVISED -
	CHECKED - JLP	REVISED -
	DATE - 12/16/08	REVISED -
PLOT SCALE = 5		
PLOT DATE = 12/22/2008		

VILLAGE OF NILES

MILWAUKEE AVENUE CROSS SECTIONS			
SCALE: 5	SHEET NO. 44 OF 70 SHEETS	STA. 148+04.22 TO STA. 148+74.40	

F.A.U. RTE. 3513	SECTION 08-00107-00-PV	COUNTY COOK	TOTAL SHEETS 169	SHEET NO. 143
FED. ROAD DIST. NO. ILLINOIS		FED. AID PROJECT M-8003(723)	CONTRACT NO. 08-00107-00-PV	