


FINAL SURVEY	DATE
SURVEYED	BY
PLOTTED	
NOTE BOOK	
AREAS CHECKED	
NO.	

ORIGINAL SURVEY	DATE
SURVEYED	BY
PLOTTED	
NOTE BOOK	
AREAS CHECKED	
NO.	

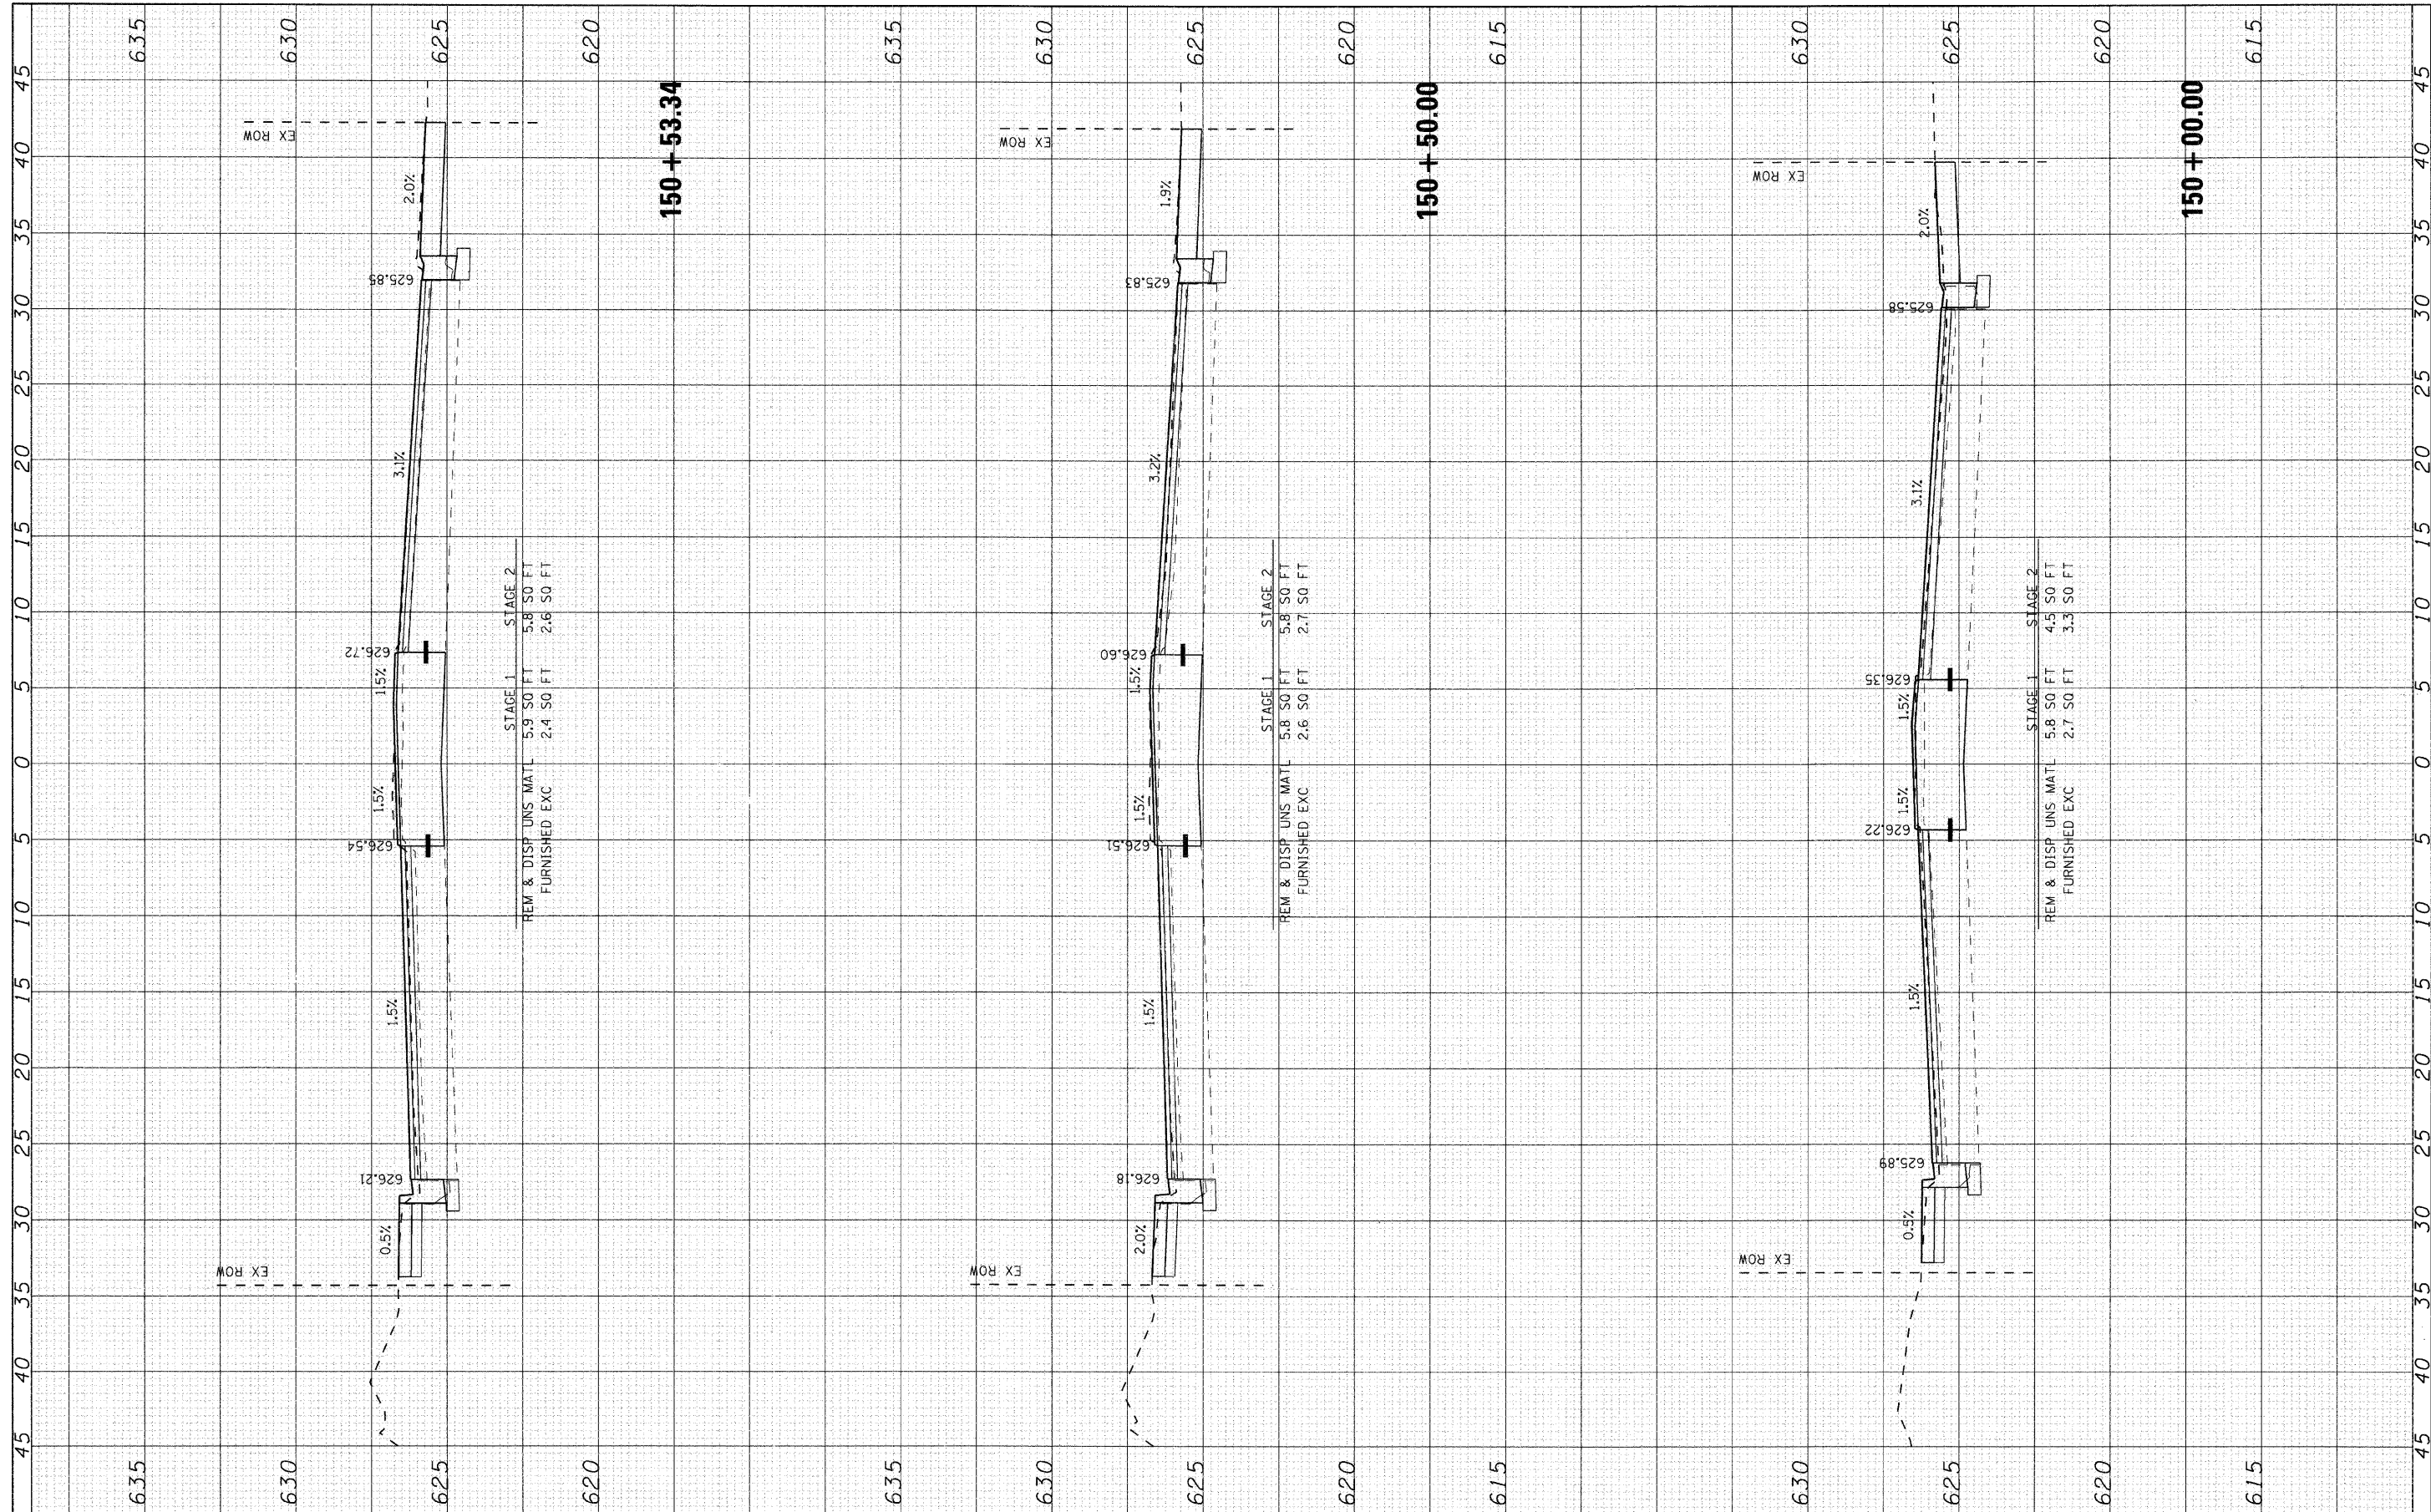

USER NAME = char-tke	DESIGNED - CMH	REVISED -
PLOT SCALE = 5	DRAWN - CMH	REVISED -
PLOT DATE = 12/22/2008	CHECKED - JLP	REVISED -
	DATE - 12/16/08	REVISED -

VILLAGE OF NILES

MILWAUKEE AVENUE CROSS SECTIONS

SCALE: 5 SHEET NO. 46 OF 70 SHEETS STA. 150+00.00 TO STA. 150+53.34

F.A.U. RTE. 3513	SECTION 08-00107-00-PV	COUNTY COOK	TOTAL SHEETS 169	SHEET NO. 145
FED. ROAD DIST. NO.		ILLINOIS FED. AID PROJECT M-8003(723)		CONTRACT NO. 08-00107-00-PV

MILWAUKEE AVENUE IMPROVEMENTS
 06/22/03
 06/25/03-43C-Milwaukee.dgn