


FINAL SURVEY	SURVEYED	BY	DATE
NOTE BOOK NO.	PLOTTED		
AREAS CHECKED	DATE		

ORIGINAL SURVEY	SURVEYED	BY	DATE
NOTE BOOK NO.	PLOTTED		
AREAS CHECKED	DATE		

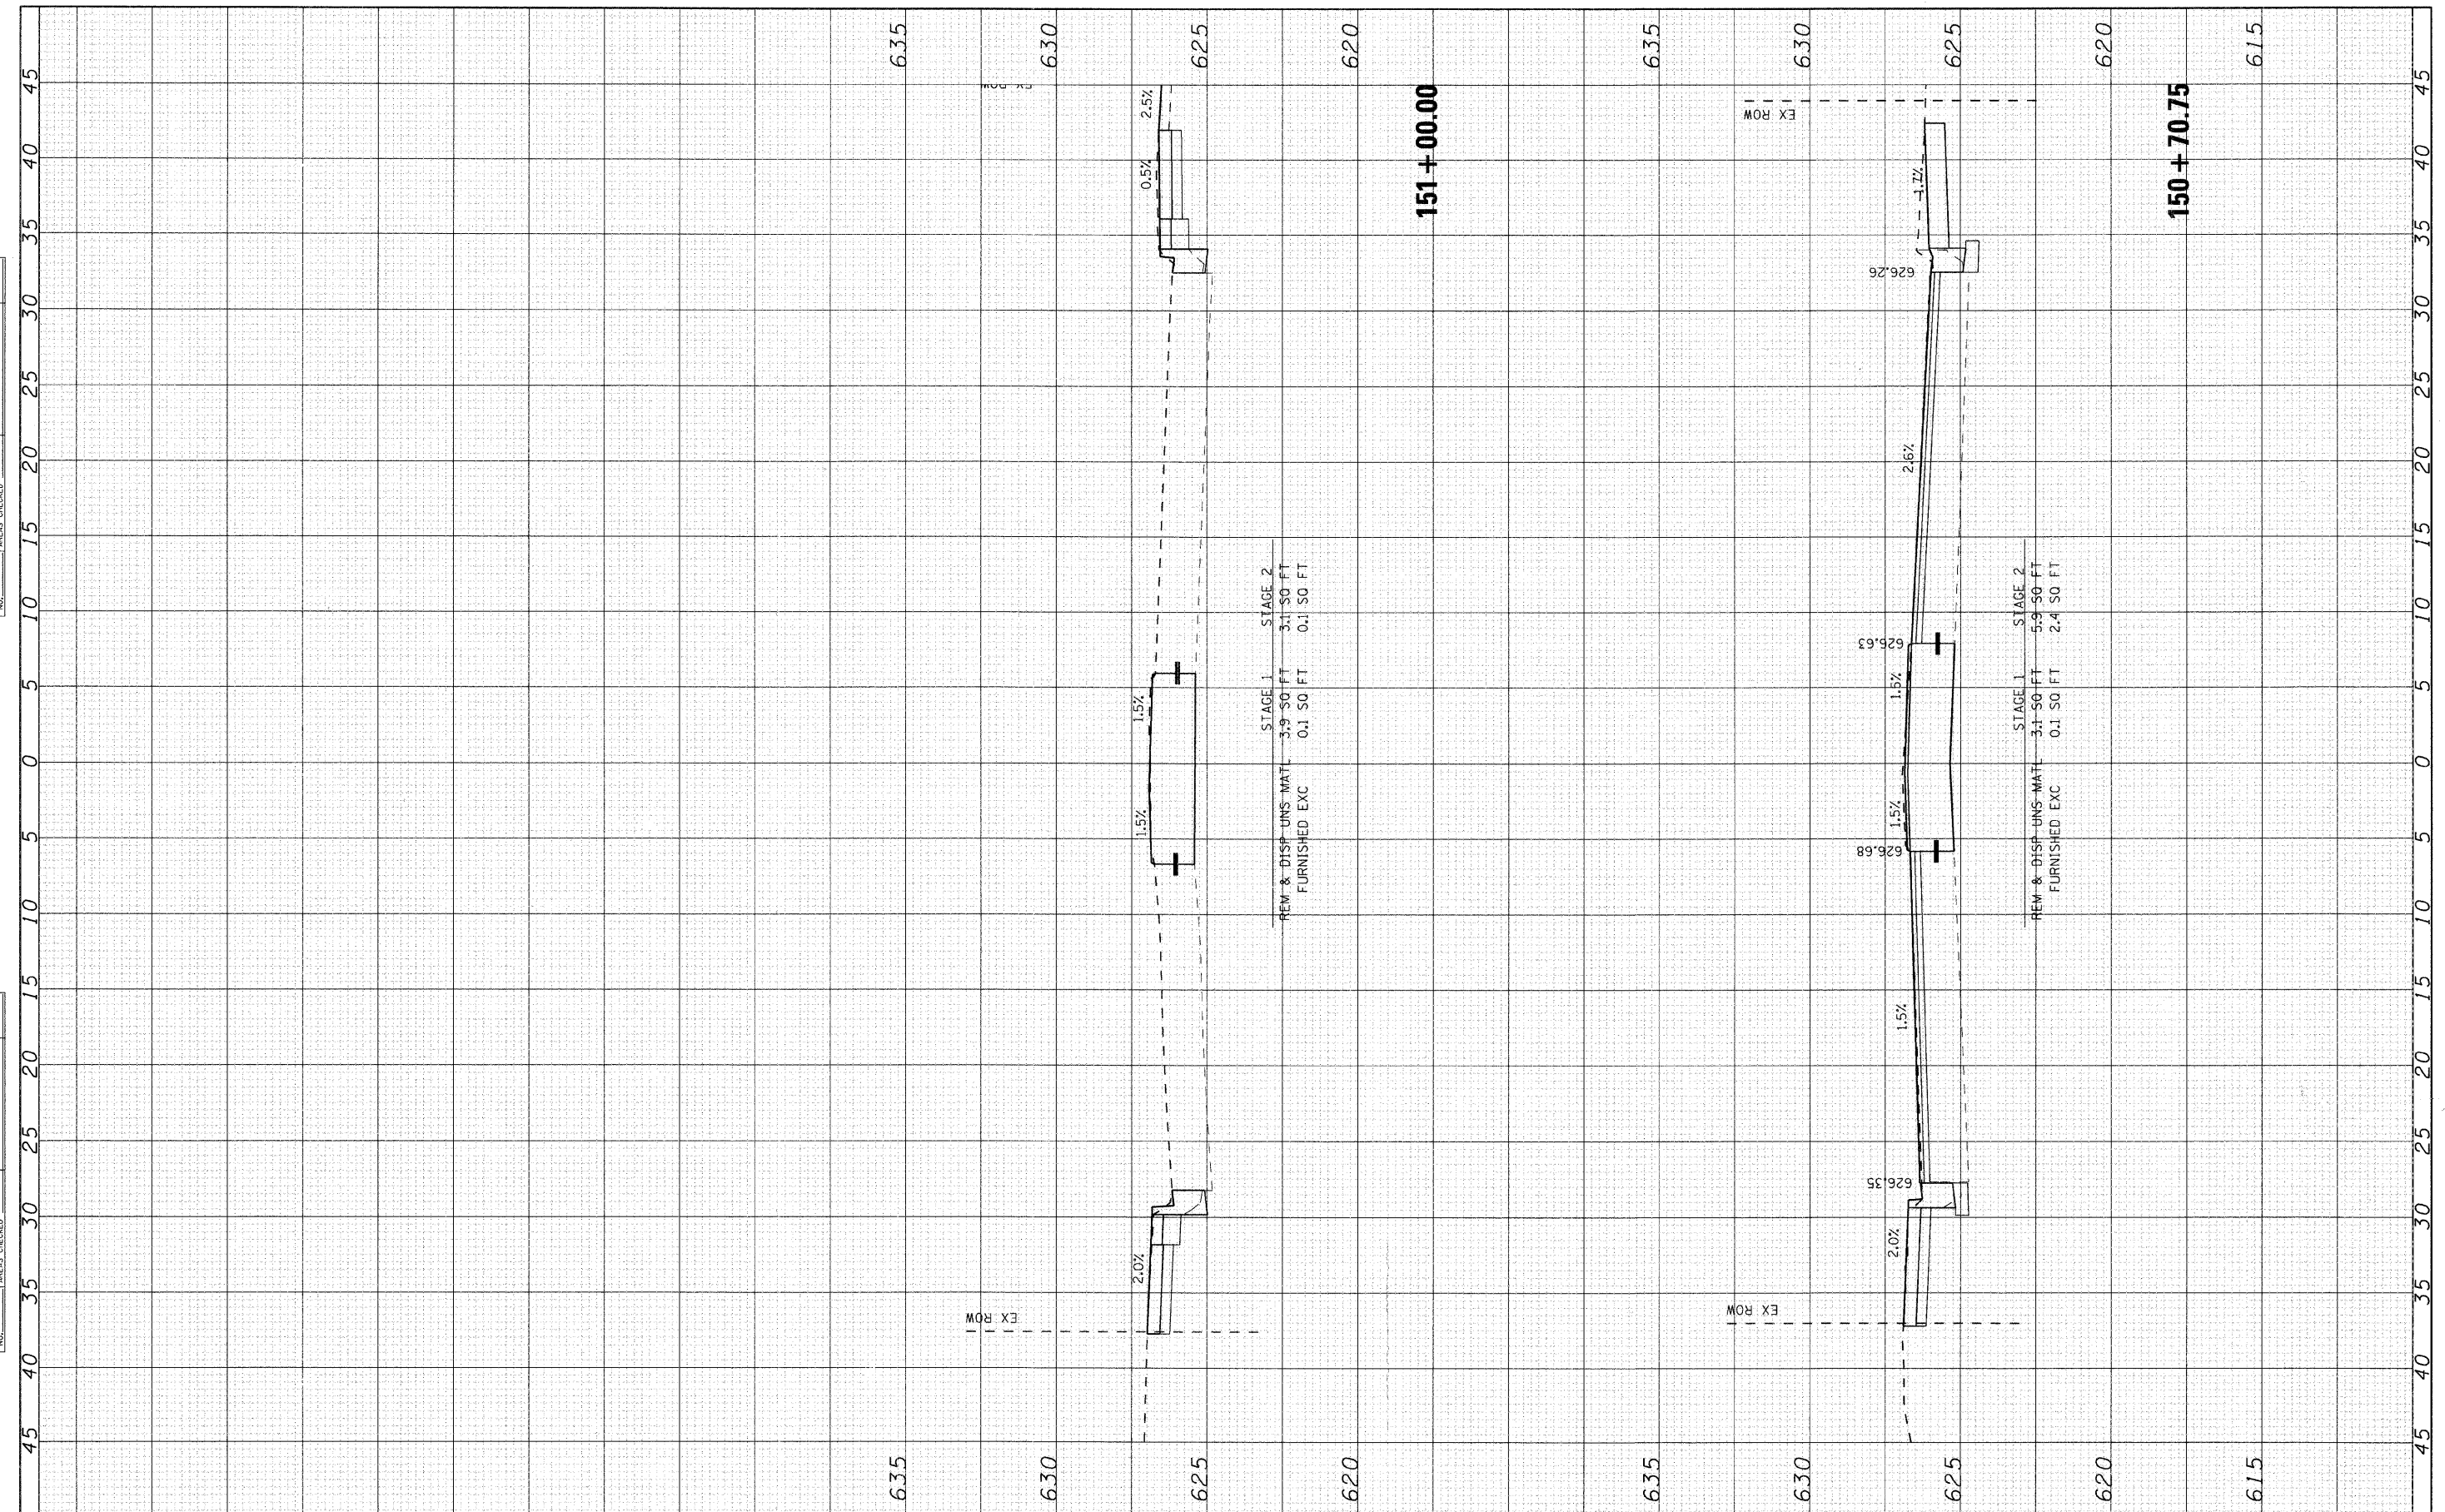

**SEC Group, Inc.**  
 Illinois Professional Design Firm # 154-000108  
 Engineering  
 Surveying  
 Planning  
 Landscape Architecture  
 McHenry • Yorkville • New Lenox • Chicago  
 www.secgroupinc.com

USER NAME = char-tke	DESIGNED - CMH	REVISED -
PLOT SCALE = 5	DRAWN - CMH	REVISED -
PLOT DATE = 12/22/2008	CHECKED - JLP	REVISED -
	DATE - 12/16/08	REVISED -

**VILLAGE OF NILES**

**MILWAUKEE AVENUE CROSS SECTIONS**  
 SCALE: 5 SHEET NO. 47 OF 70 SHEETS STA. 150+70.75 TO STA. 151+00.00

F.A.U. RITE	SECTION	COUNTY	TOTAL SHEETS	SHEET NO.
3513	08-00107-00-PV	COOK	169	146
FED. ROAD DIST. NO.	ILLINOIS FED. AID PROJECT	CONTRACT NO. 0803(723)		

MILWAUKEE AVENUE IMPROVEMENTS  
 0803(723)-45C-Milwaukee.dgn