


DATE _____ BY _____
 SURVEYED _____ PLOTTED _____
 NOTE BOOK _____
 NO. _____

DATE _____ BY _____
 SURVEYED _____ PLOTTED _____
 NOTE BOOK _____
 NO. _____

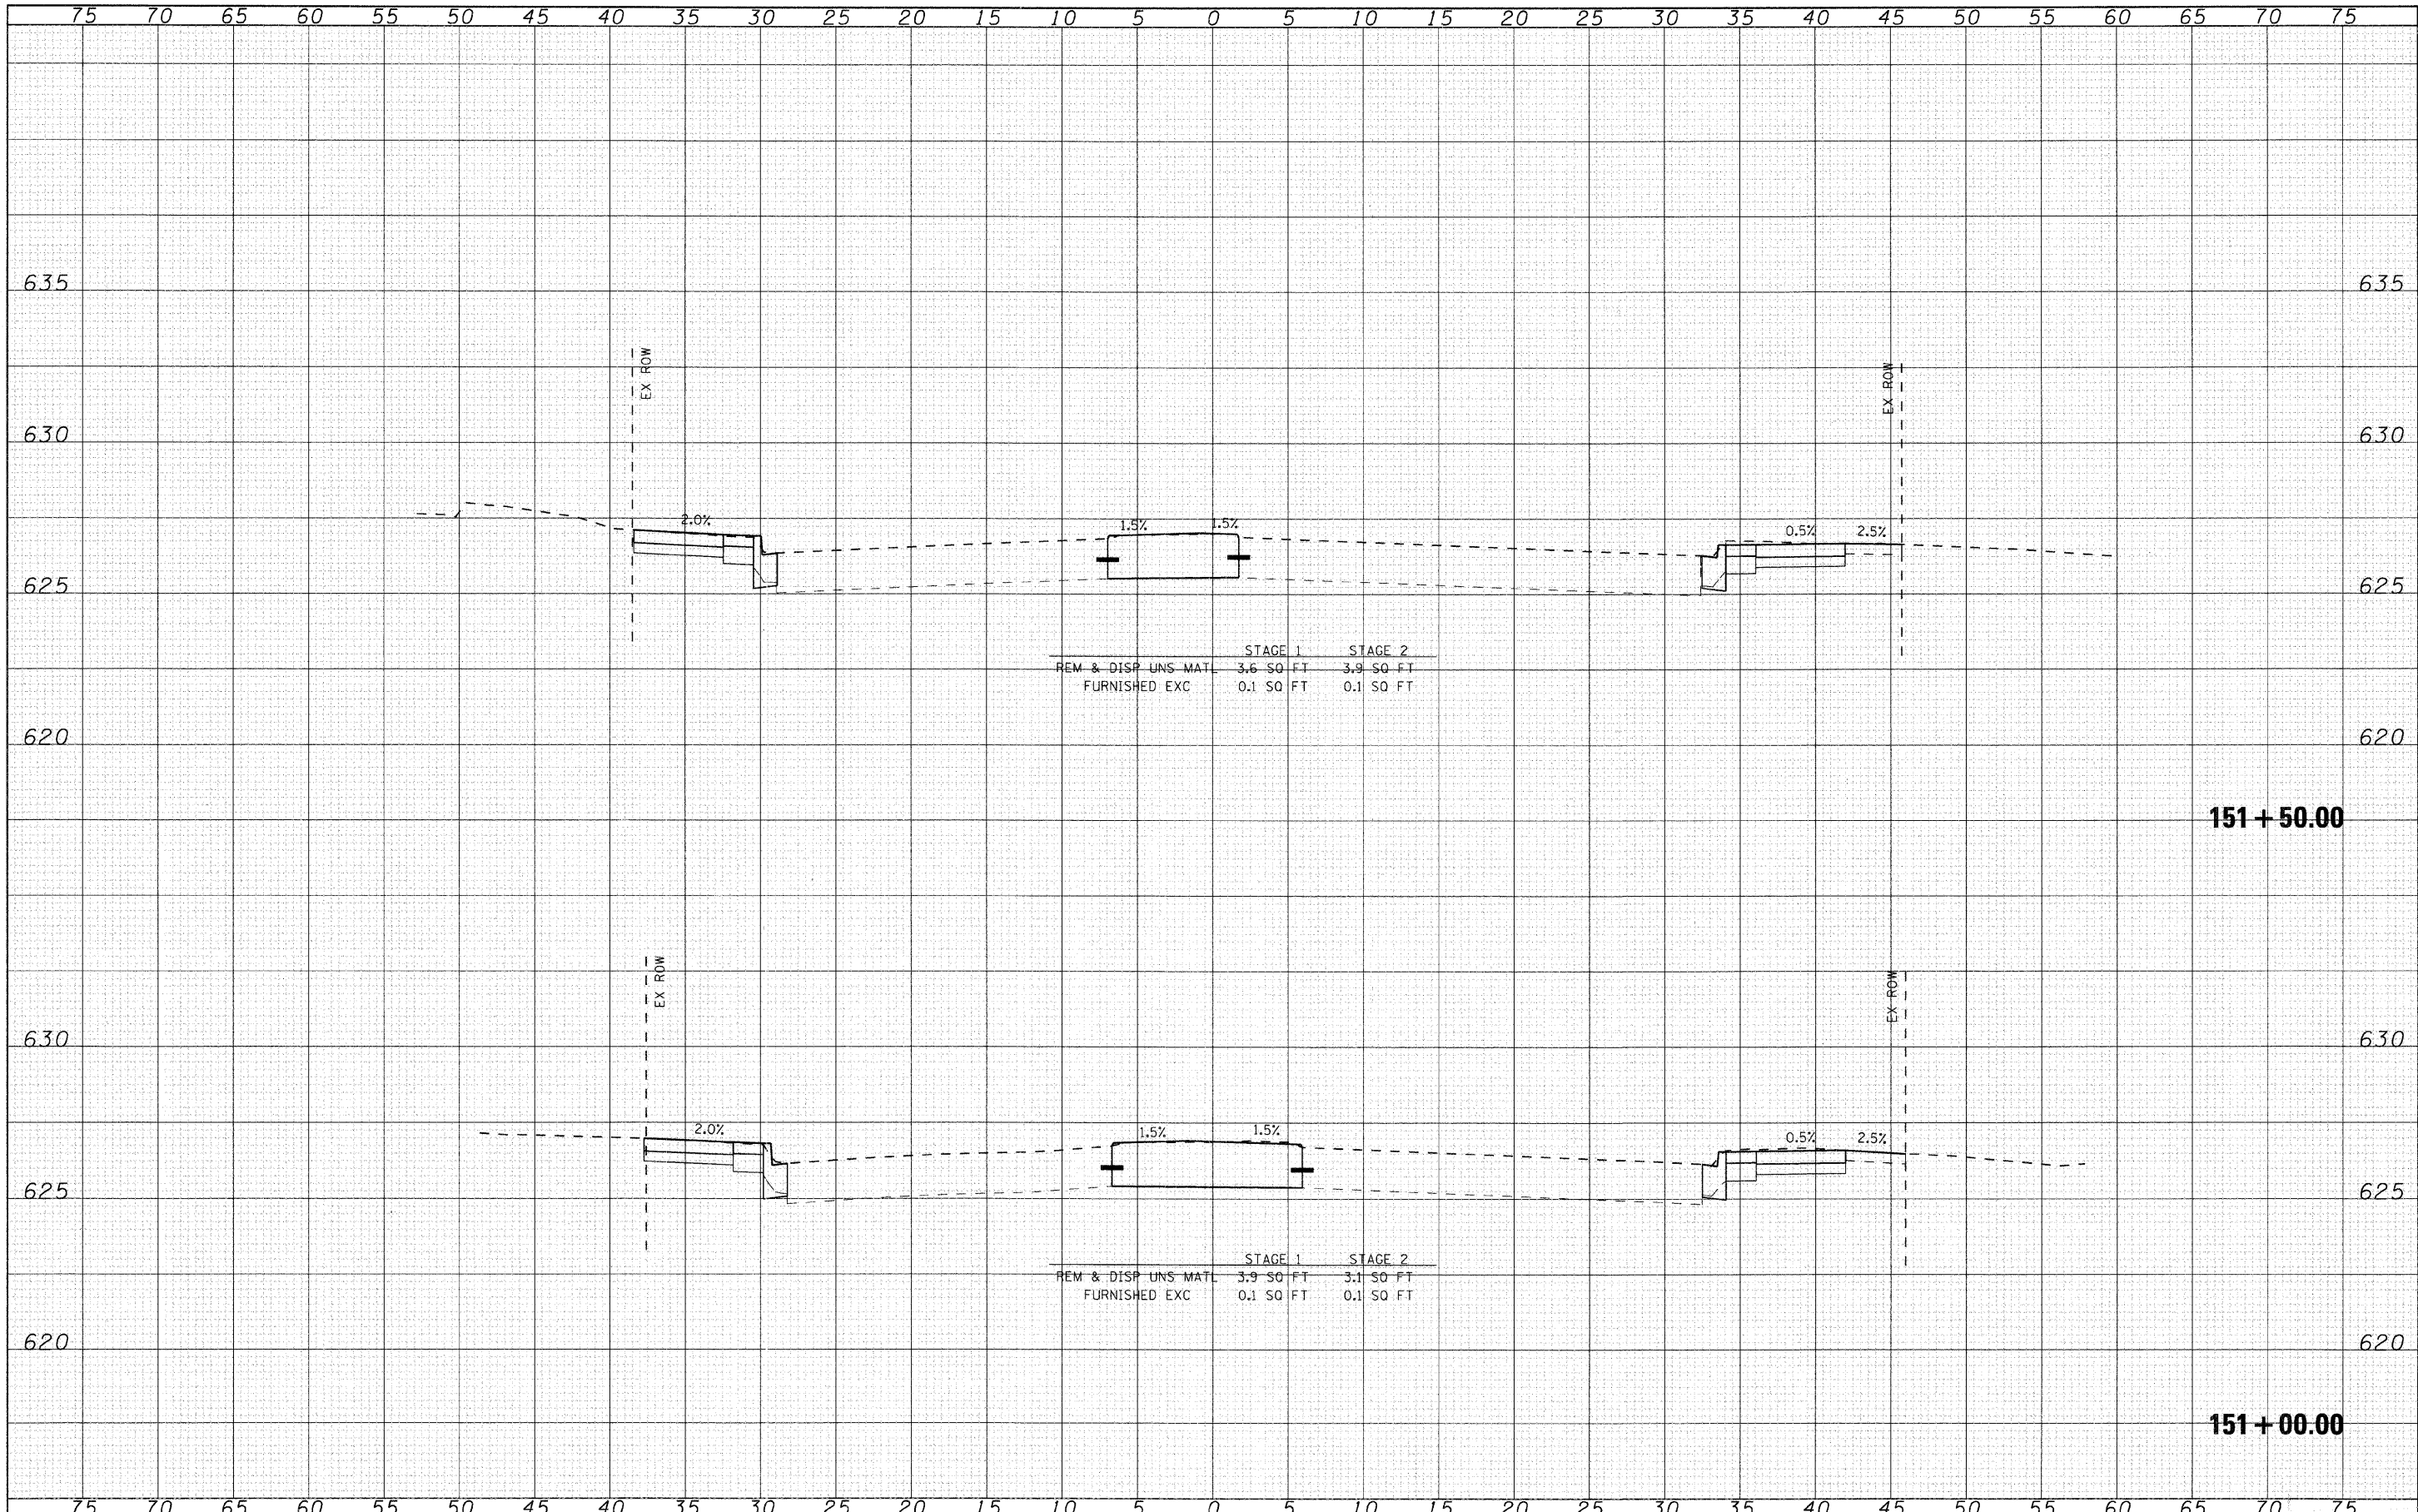

<p>SEC Group, Inc. Engineering Surveying Planning Landscape Architecture McHenry • Yorkville • New Lenox • Chicago www.secgroupinc.com</p>	USER NAME = charke PLOT SCALE = 5 PLOT DATE = 12/22/2008	DESIGNED - CMH DRAWN - CMH CHECKED - JLP DATE - 12/16/08	REVISED - REVISED - REVISED - REVISED -	VILLAGE OF NILES MILWAUKEE AVENUE CROSS SECTIONS	F.A.U. RTE. 3513 SECTION 08-00107-00-PV COUNTY COOK TOTAL SHEETS 169 SHEET NO. 147 CONTRACT NO. 08-00107-00-PV	SCALE: 5 SHEET NO. 48 OF 70 SHEETS STA. 151+00.00 TO STA. 151+50.00
	FEDERAL ROAD DIST. NO. ILLINOIS FED. AID PROJECT M-8003(723)					

MILWAUKEE AVENUE IMPROVEMENTS
 08-00107-00-PV
 08-00107-00-PV-48-Milwaukee.dgn