


DATE	
BY	
FINAL SURVEYED	
NOTE BOOK	
PLotted	
AREAS CHECKED	
NO.	

DATE	
BY	
ORIGINAL SURVEYED	
NOTE BOOK	
PLotted	
AREAS CHECKED	
NO.	

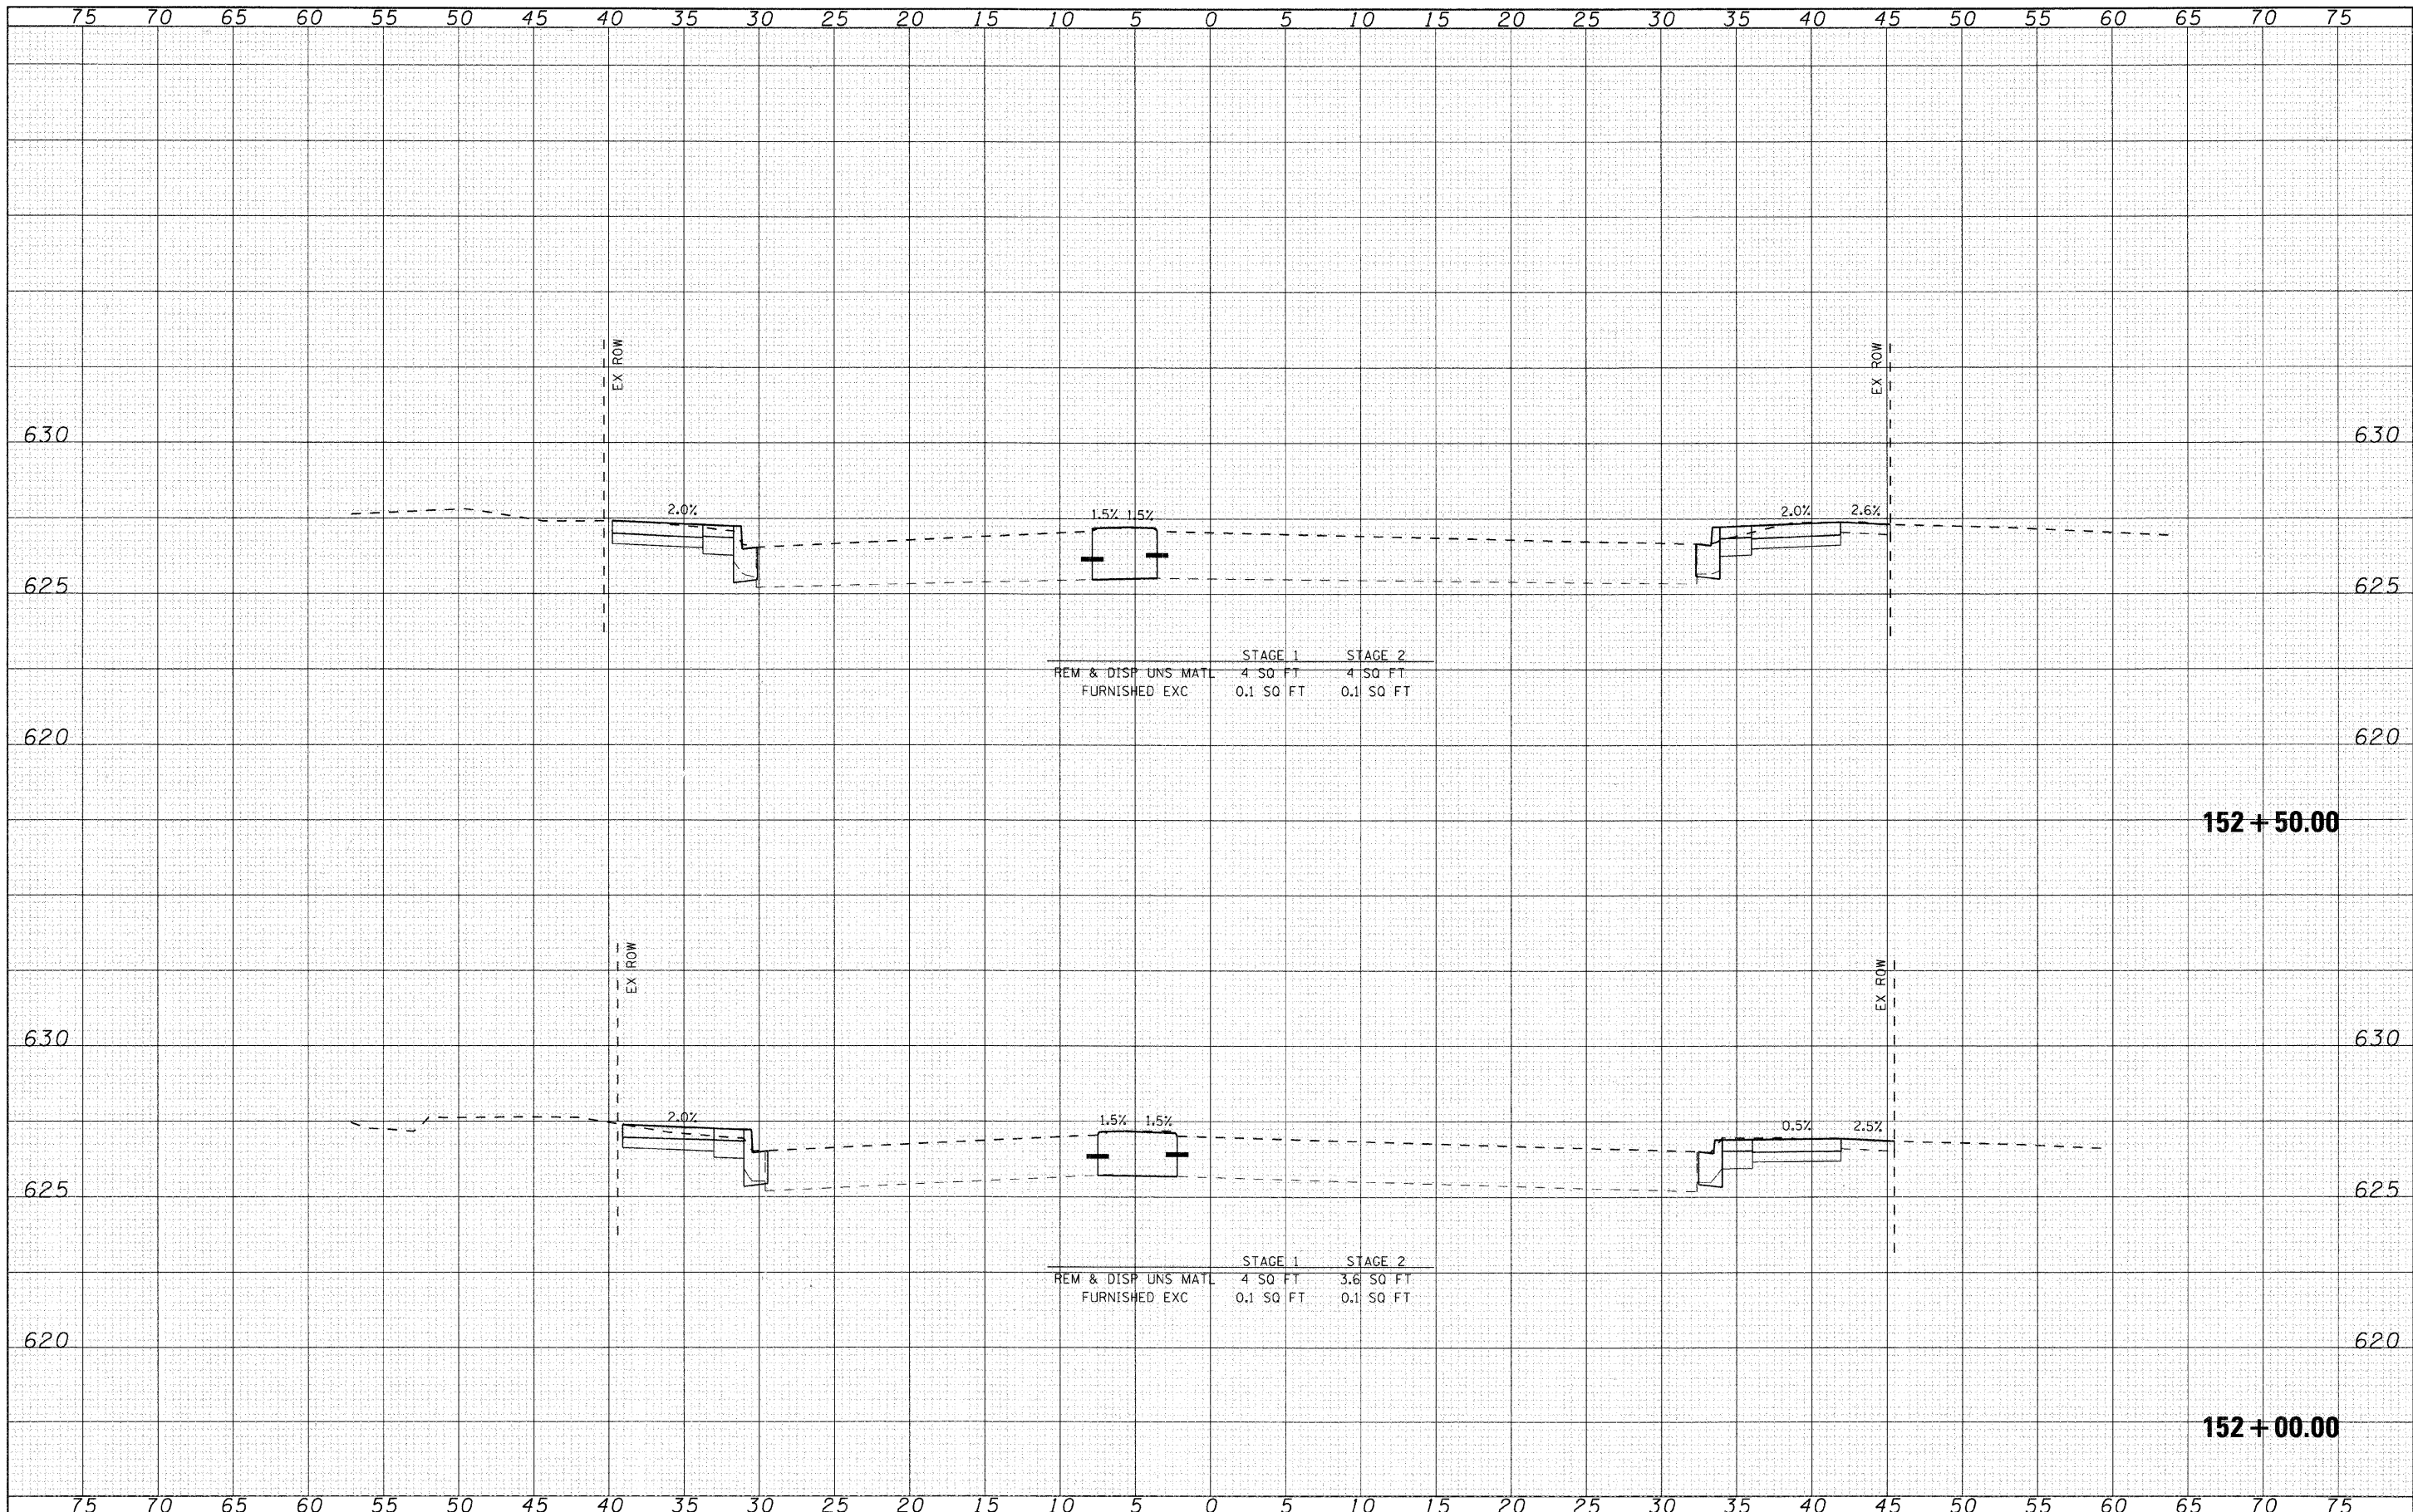

	STAGE 1	STAGE 2
REM & DISP UNS MATL	4 SQ FT	4 SQ FT
FURNISHED EXC	0.1 SQ FT	0.1 SQ FT

	STAGE 1	STAGE 2
REM & DISP UNS MATL	4 SQ FT	3.6 SQ FT
FURNISHED EXC	0.1 SQ FT	0.1 SQ FT



USER NAME = char-the	DESIGNED - CMH	REVISED -
	DRAWN - CMH	REVISED -
PLOT SCALE = 5	CHECKED - JLP	REVISED -
PLOT DATE = 12/22/2008	DATE - 12/16/08	REVISED -

VILLAGE OF NILES

MILWAUKEE AVENUE CROSS SECTIONS

SCALE: 5 SHEET NO. 49 OF 70 SHEETS STA. 152+00.00 TO STA. 152+50.00

F.A.U. RTE.	SECTION	COUNTY	TOTAL SHEETS	SHEET NO.
3513	08-00107-00-PV	COOK	169	148
FED. ROAD DIST. NO. ILLINOIS FED. AID PROJECT			CONTRACT NO. M-8003(723)	

MILWAUKEE AVENUE IMPROVEMENTS
080253-KSC-Milwaukee.dgn