


DATE	
BY	
FINAL SURVEY	
SURVEYED	
PLOTTED	
NOTE BOOK	
AREAS CHECKED	
NO.	

DATE	
BY	
ORIGINAL SURVEY	
SURVEYED	
PLOTTED	
NOTE BOOK	
AREAS CHECKED	
NO.	

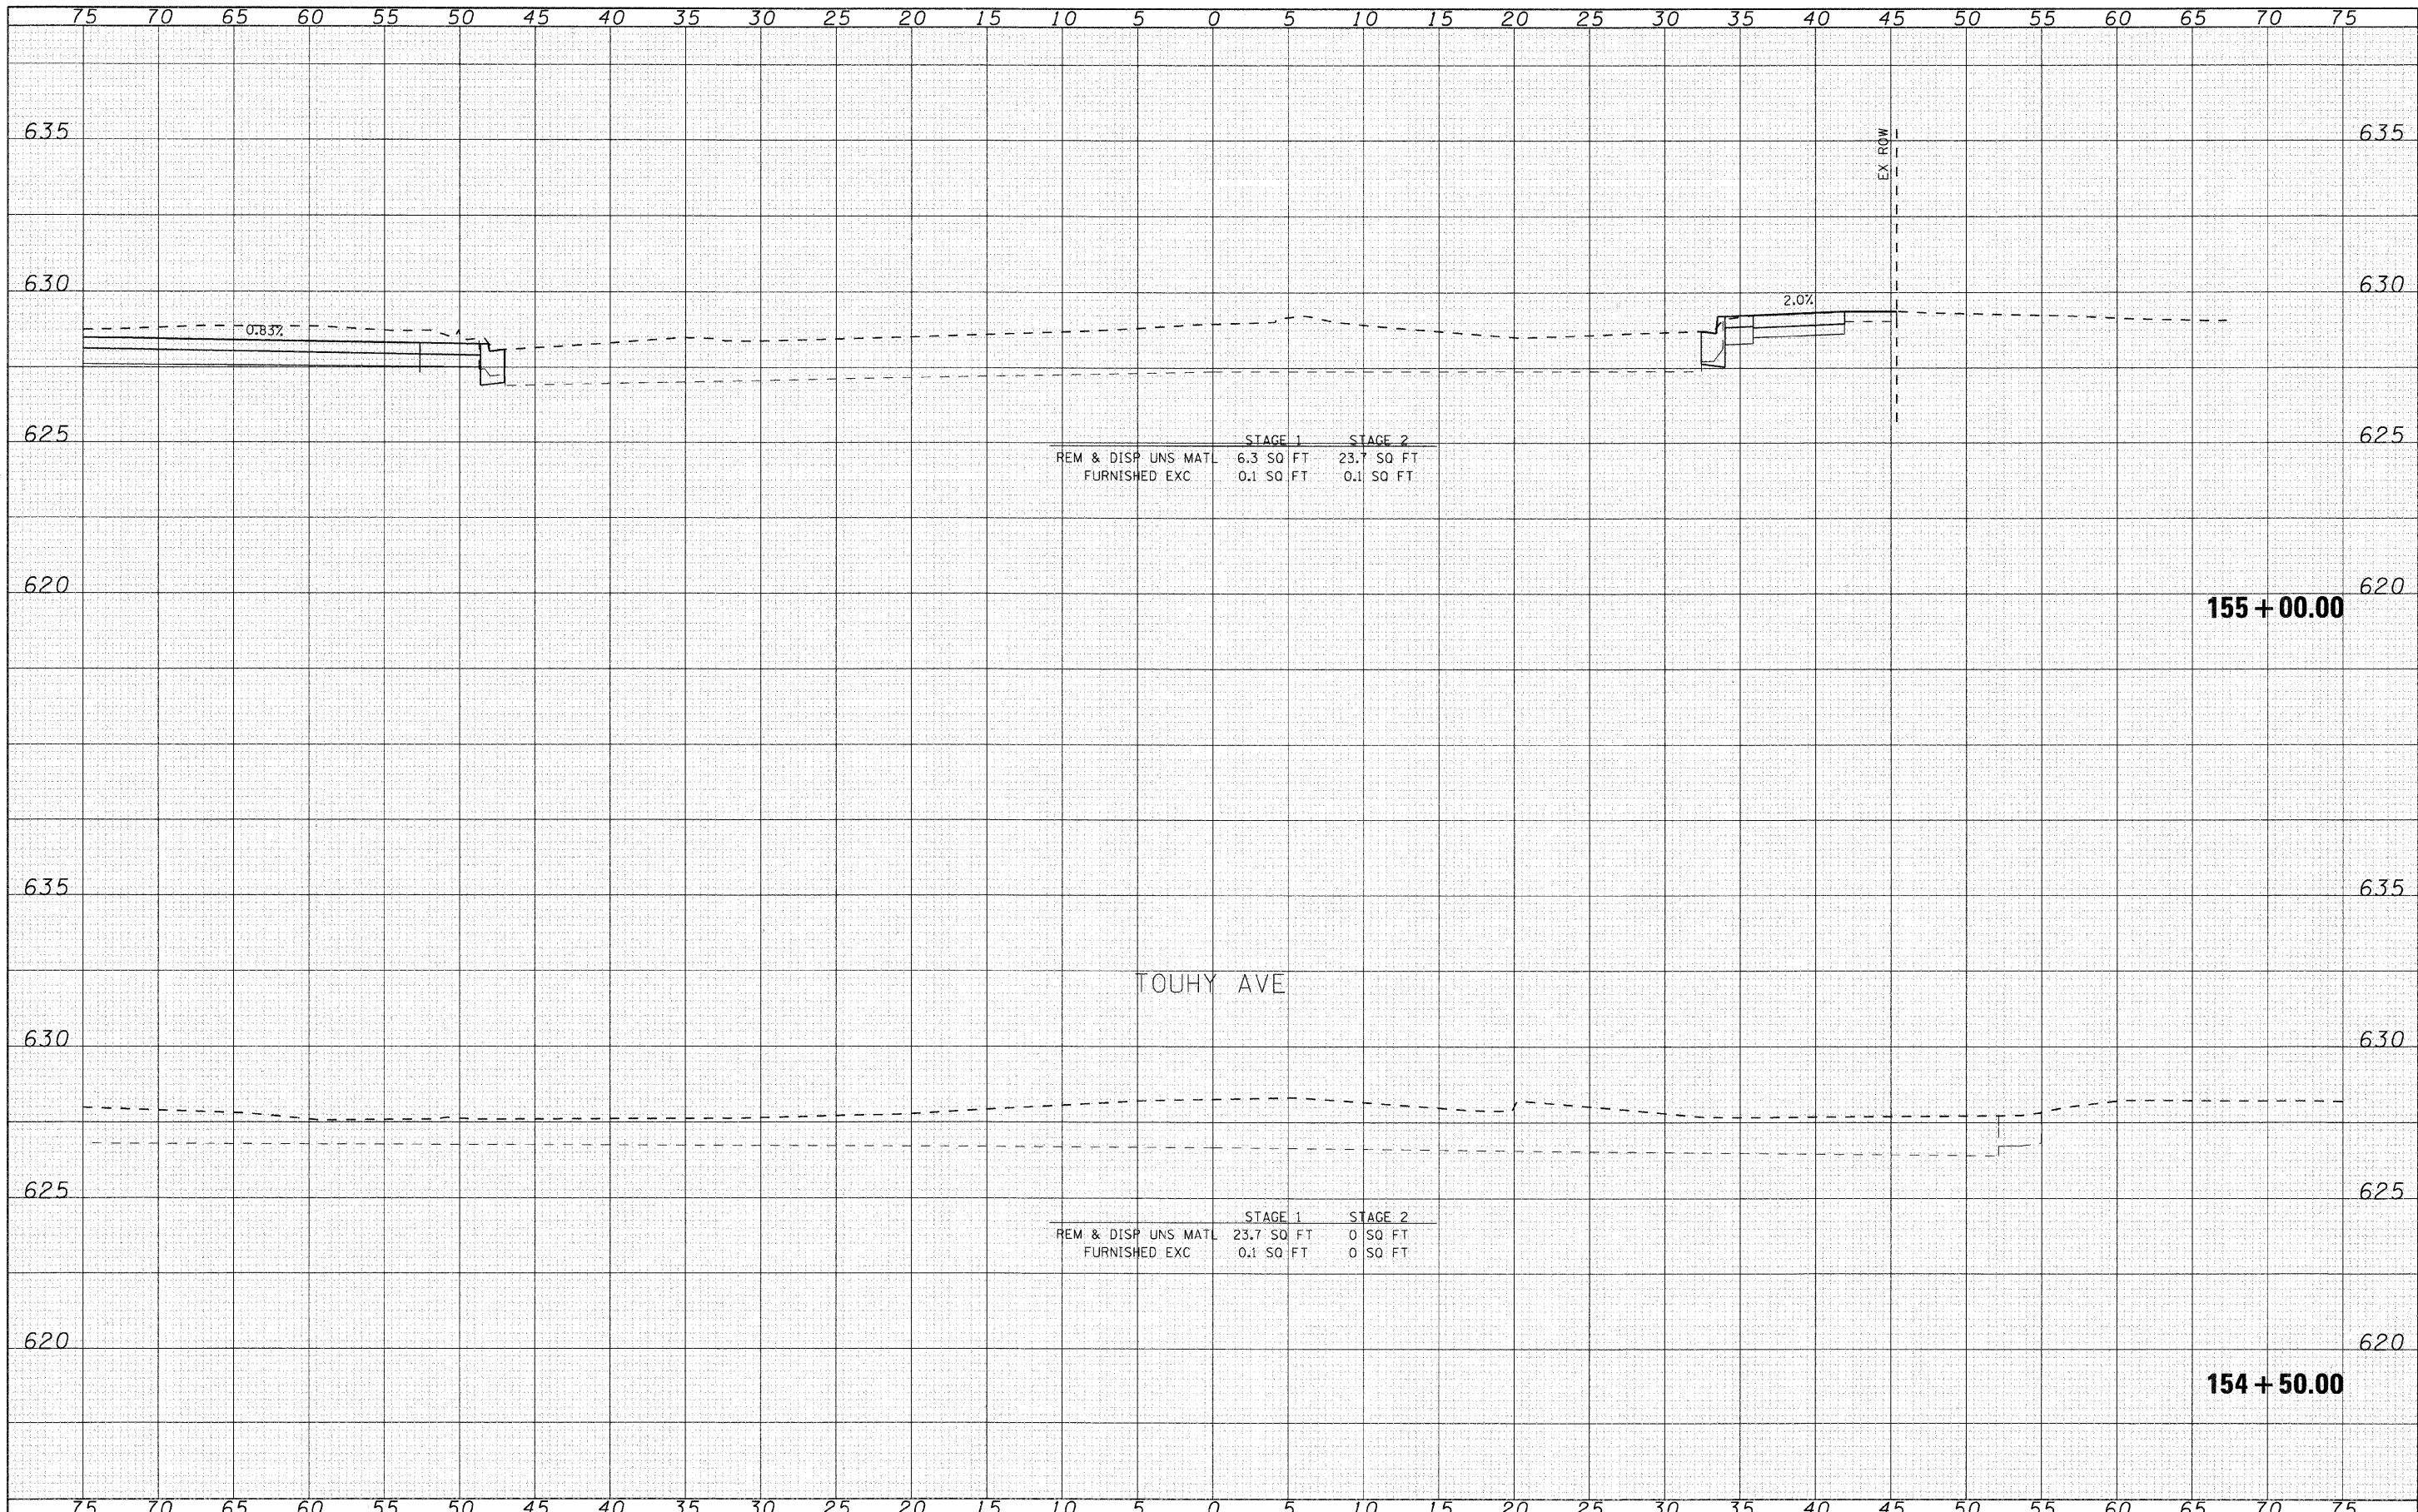

<b>SEC Group, Inc.</b> Engineering Surveying Planning Landscape Architecture McHenry • Yorkville • New Tenc • Chicago www.secgroupinc.com	USER NAME = chertke	DESIGNED - CMH	REVISED -	<b>VILLAGE OF NILES</b> <b>MILWAUKEE AVENUE CROSS SECTIONS</b>	F.A.U. RTE. = 3513	SECTION = 08-00107-00-PV	COUNTY = COOK	TOTAL SHEETS = 169	SHEET NO. = 151
	PLOT SCALE = 5	DRAWN - CMH	REVISED -		CONTRACT NO. =				
	PLOT DATE = 12/22/2008	CHECKED - JLP	REVISED -		FED. ROAD DIST. NO. =	ILLINOIS FED. AID PROJECT M-8003(723)			
		DATE = 12/16/08	REVISED -		SCALE: 5	SHEET NO. 52 OF 70 SHEETS	STA. 154+50.00 TO STA. 155+00.00		