


DATE	
BY	
FINAL SURVEY	
SURVEYED	
PLOTTED	
NOTE BOOK	
AREAS CHECKED	
NO.	

DATE	
BY	
ORIGINAL SURVEY	
SURVEYED	
PLOTTED	
NOTE BOOK	
AREAS CHECKED	
NO.	

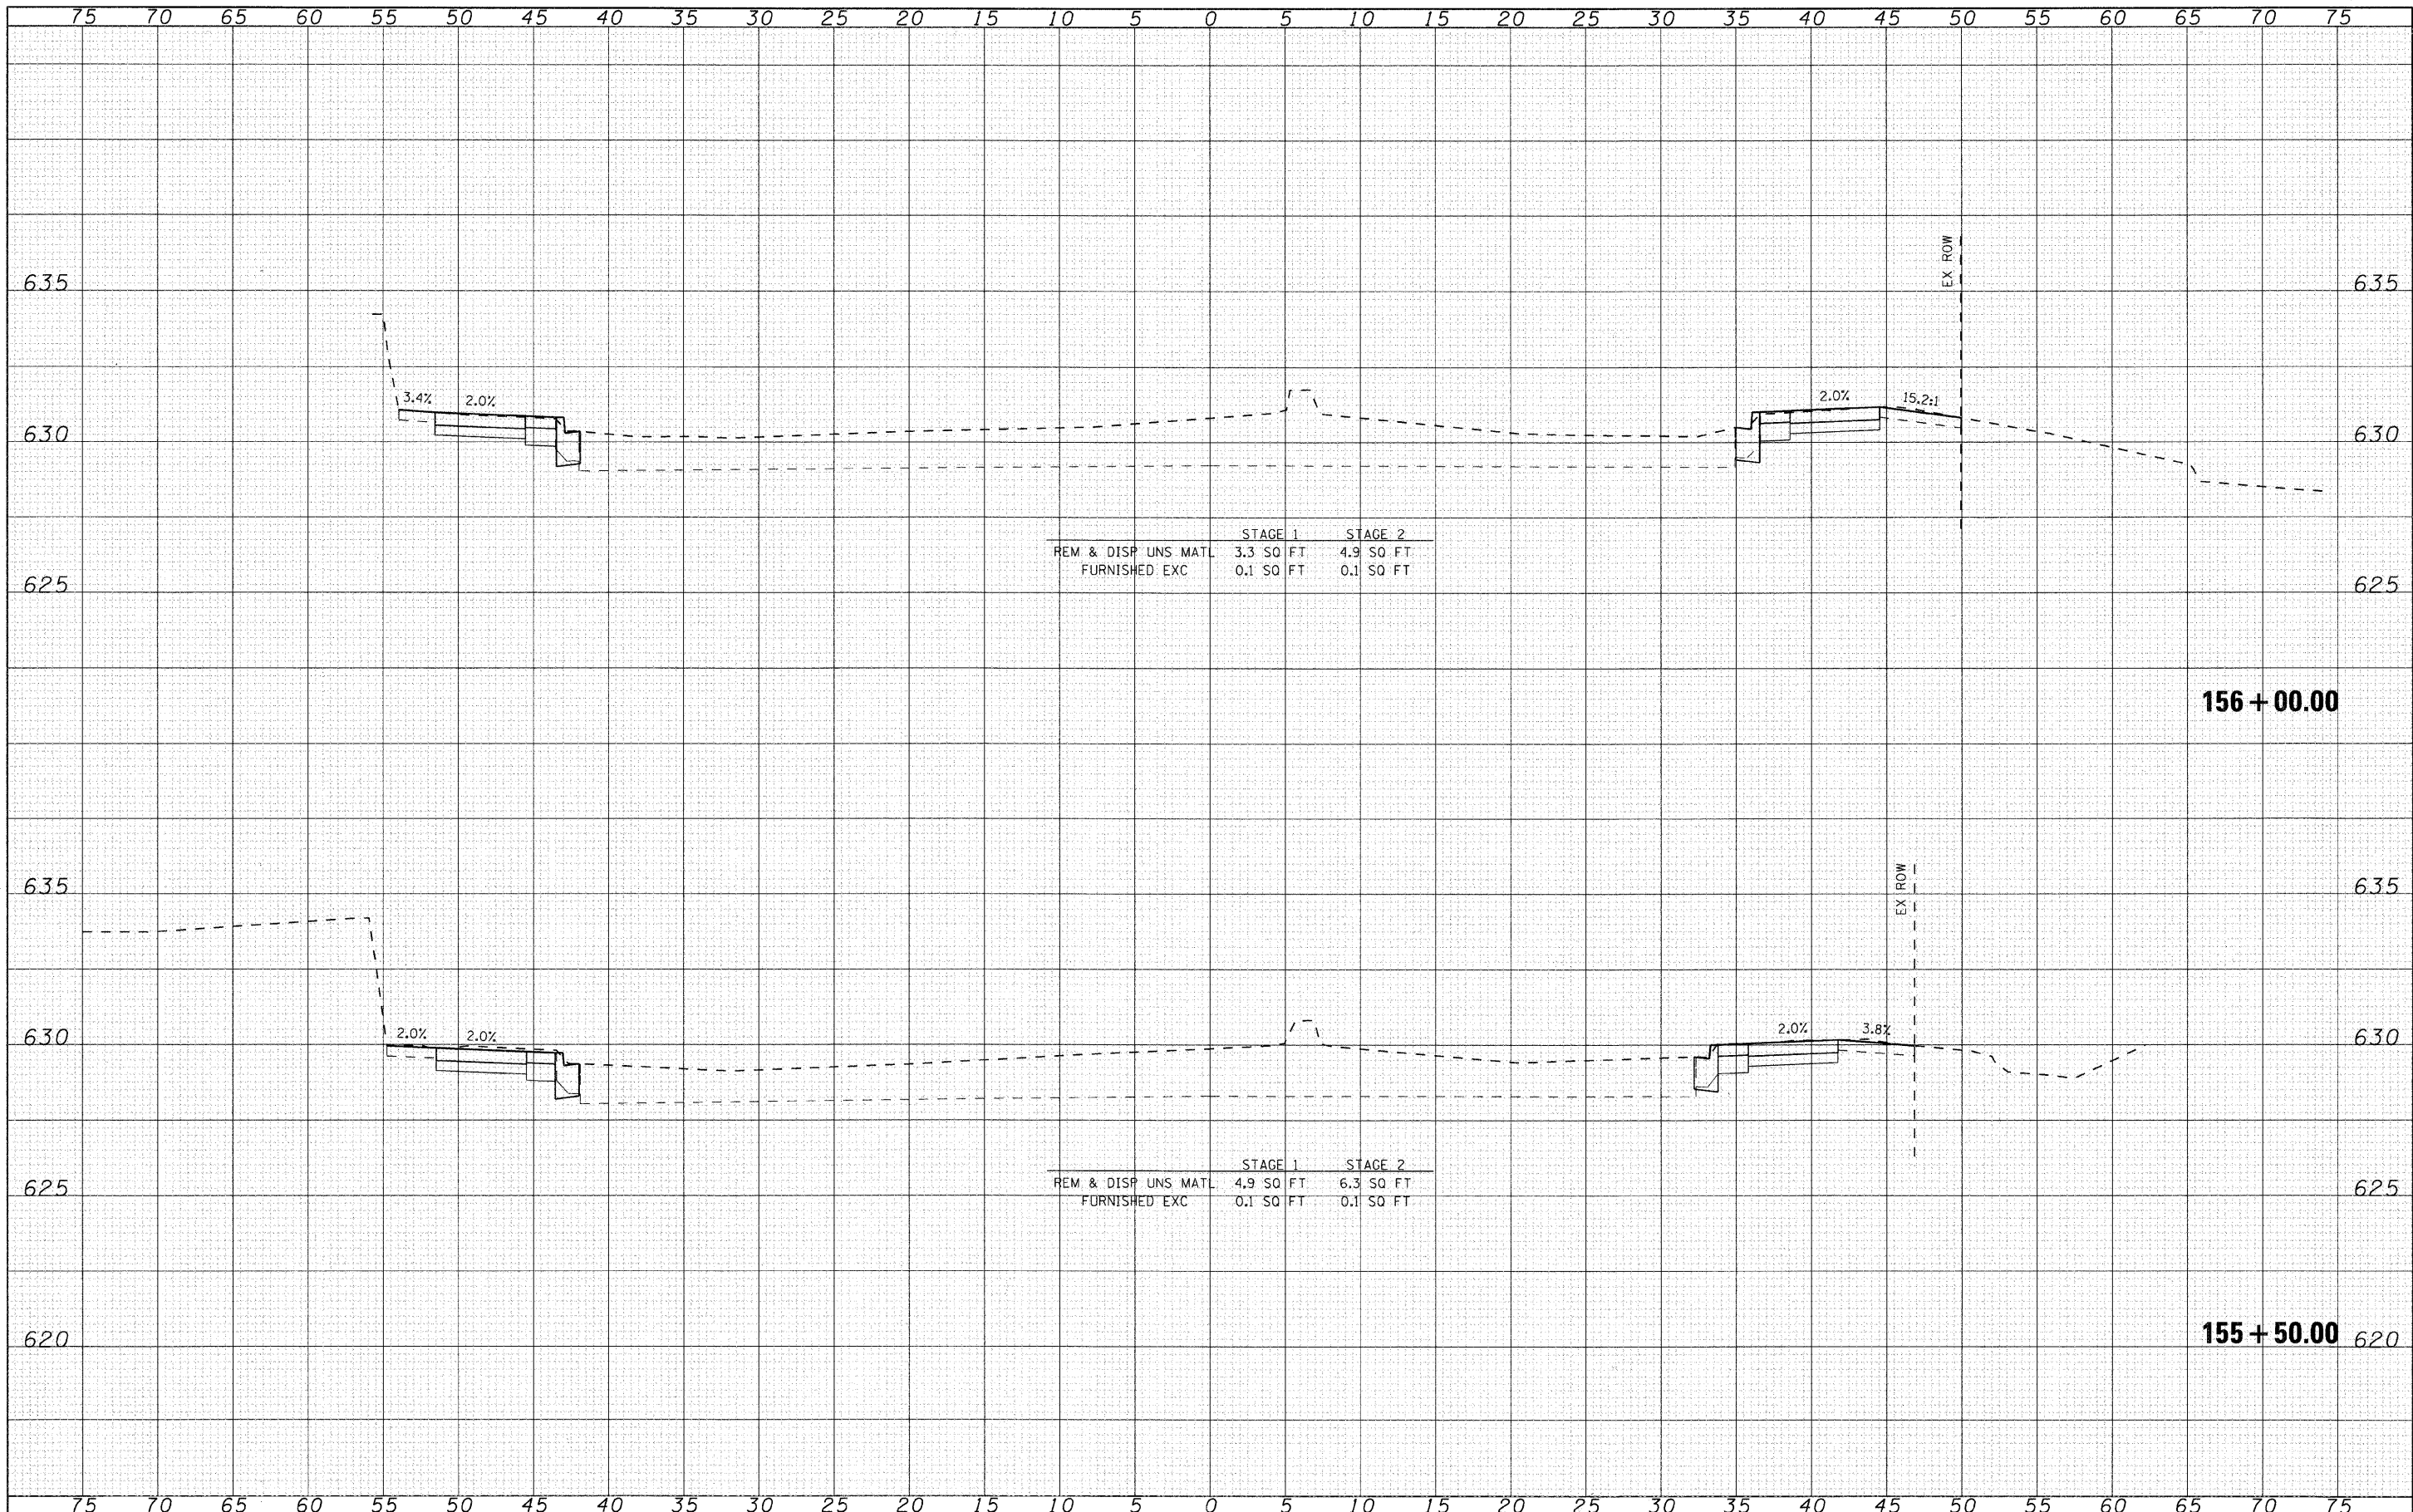

SEC Group, Inc. <small>Engineering Surveying Planning Landscape Architecture</small> <small>McHenry • Yorkville • New Tenc • Chicago</small> <small>www.secgroupinc.com</small>	USER NAME - chertke	DESIGNED - CMH	REVISED -	VILLAGE OF NILES	MILWAUKEE AVENUE CROSS SECTIONS	F.A.U. RTE. 3513	SECTION 08-00107-00-PV	COUNTY COOK	TOTAL SHEETS 169	SHEET NO. 152
	PLOT SCALE = 5	CHECKED - JLP	REVISED -			CONTRACT NO.	FED. ROAD DIST. NO.	ILLINOIS FED. AID PROJECT	M - 8003(723)	
	PLOT DATE = 12/22/2008	DATE - 12/16/08	REVISED -		SCALE: 5	SHEET NO. 53 OF 70 SHEETS	STA. 155+50.00 TO STA. 156+00.00			

MILWAUKEE AVENUE IMPROVEMENTS
 08003-XSC-Milwaukee.dgn