


DATE	
BY	
FINAL SURVEY	
SURVEYED	
PLOTTED	
NOTE BOOK	
AREAS CHECKED	
NO.	

DATE	
BY	
ORIGINAL SURVEY	
SURVEYED	
PLOTTED	
NOTE BOOK	
AREAS CHECKED	
NO.	

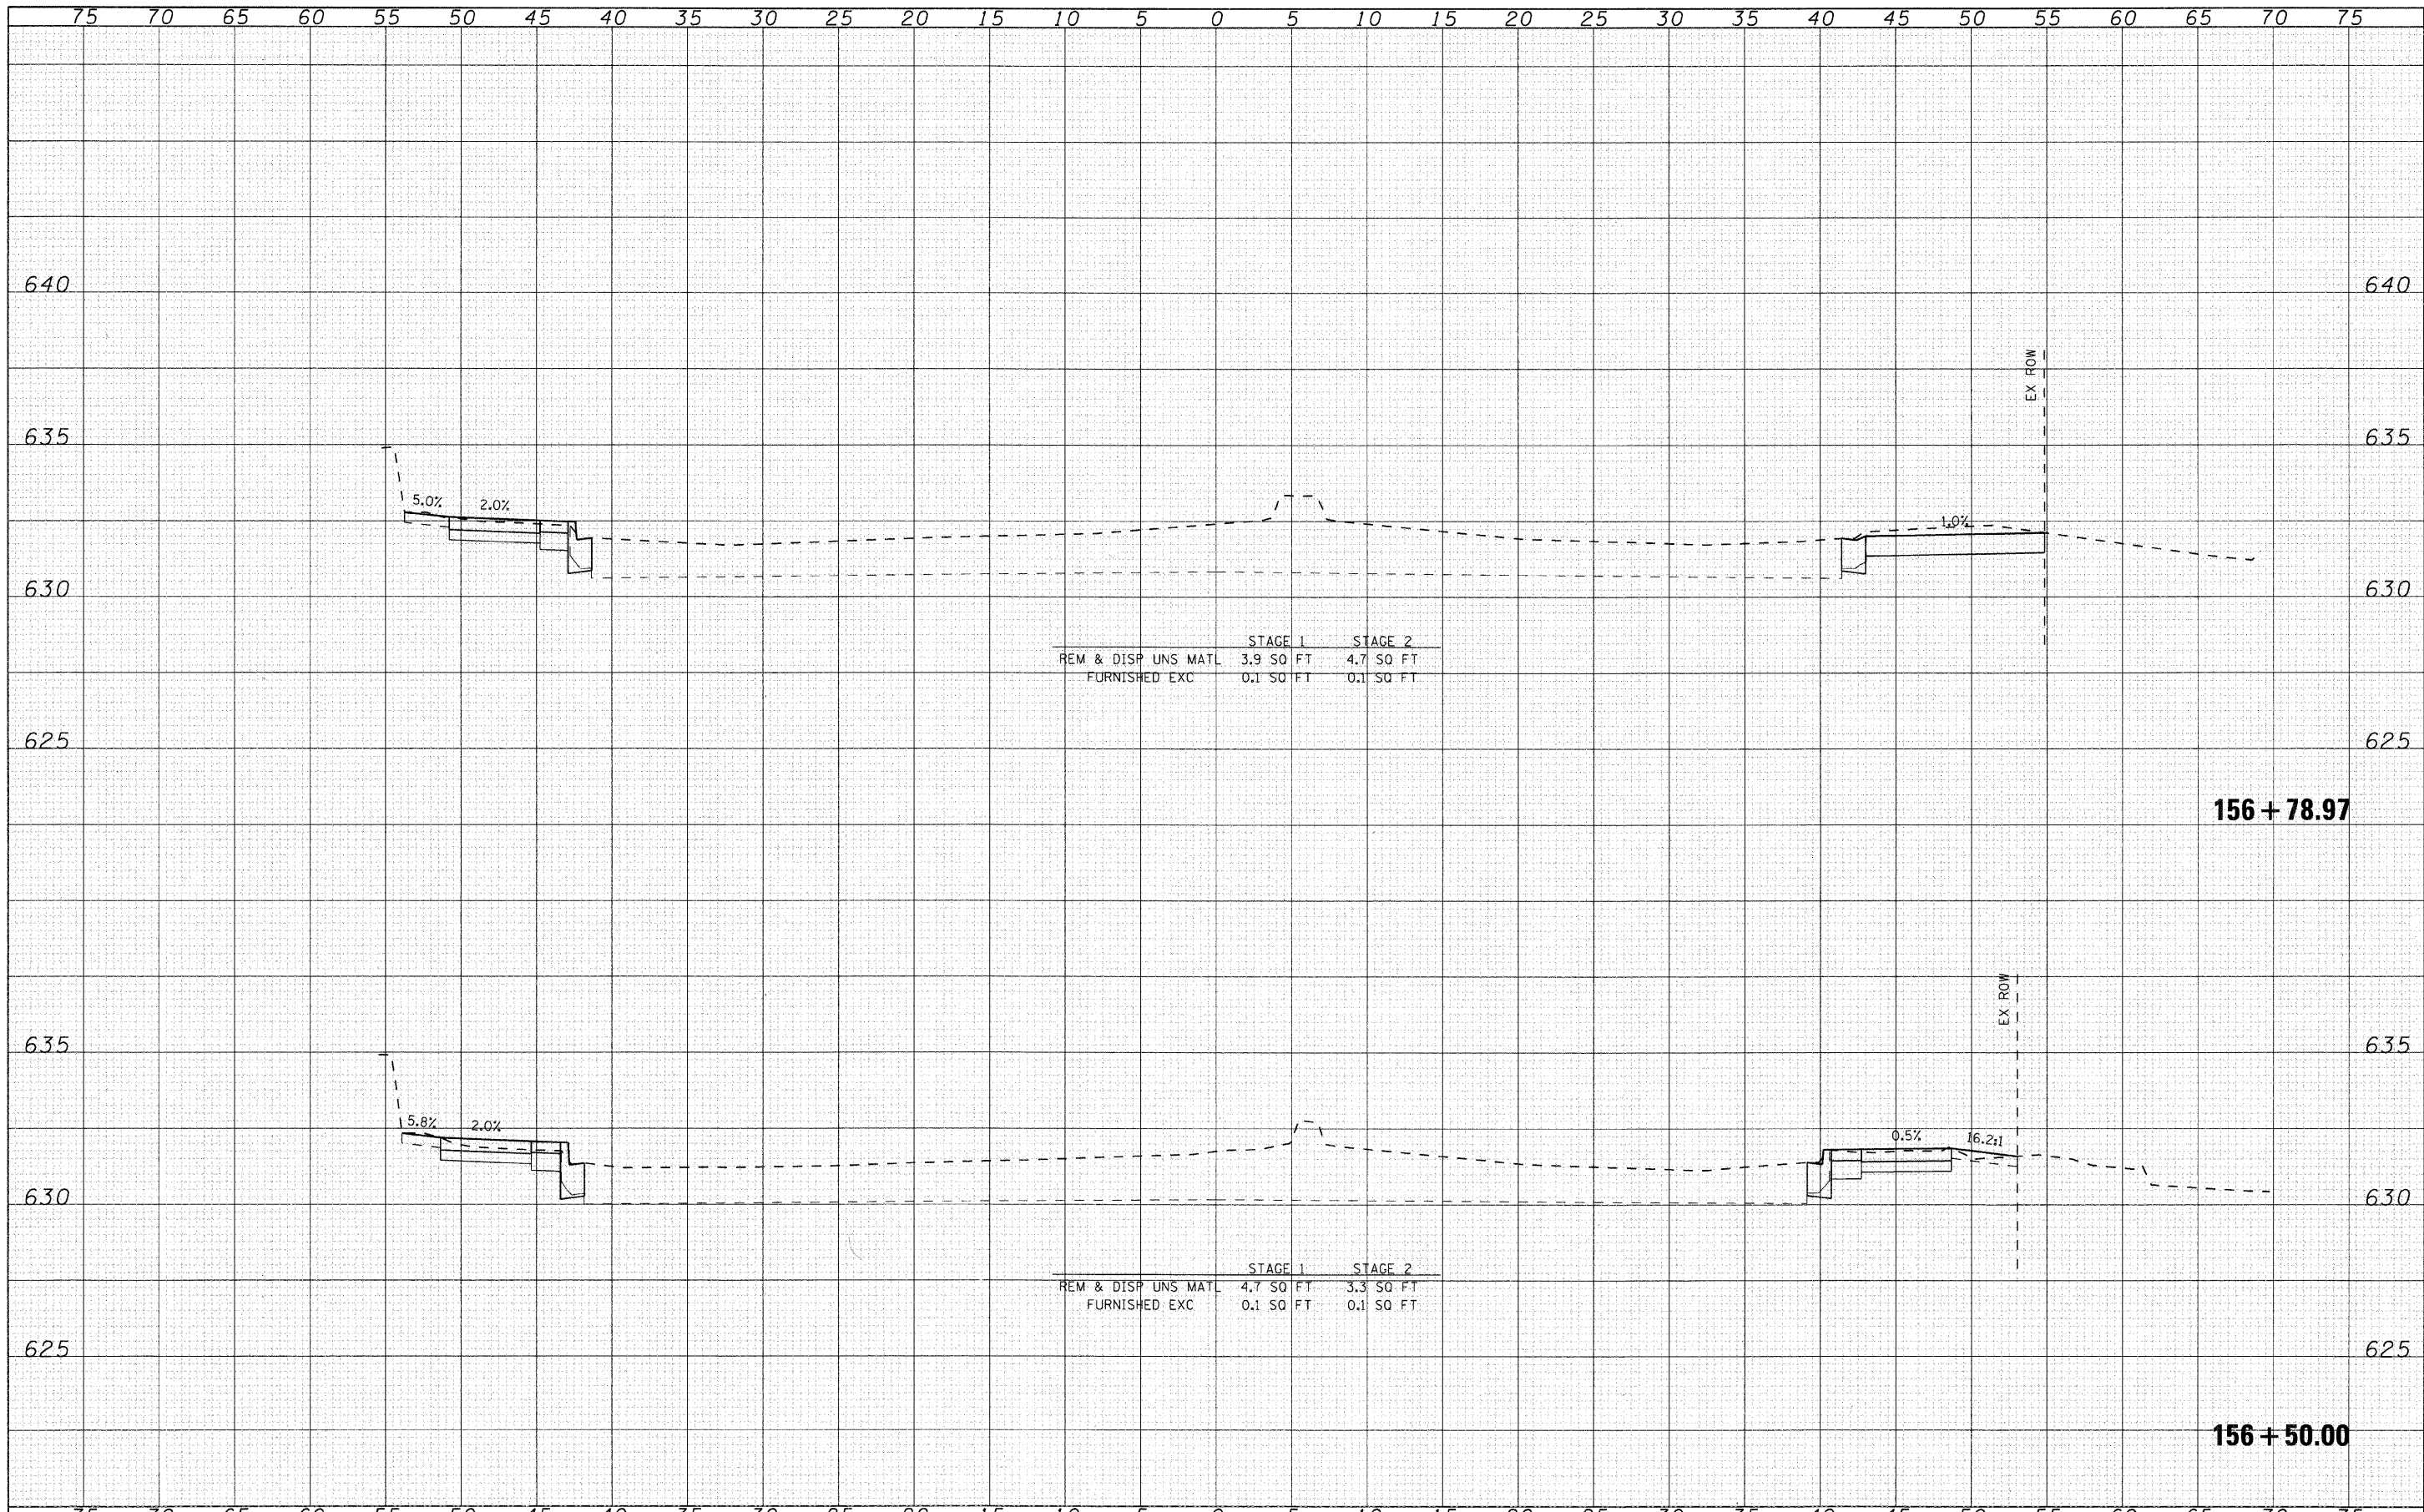

SEC Group, Inc.
 Engineering
 Surveying
 Planning
 Landscape Architecture
 McHenry • Yorkville • New Tencro • Chicago
 www.secgroupinc.com

USER NAME = char-tke	DESIGNED - CMH	REVISED -
	DRAWN - CMH	REVISED -
PLOT SCALE = 5	CHECKED - JLP	REVISED -
PLOT DATE = 12/22/2008	DATE - 12/16/08	REVISED -

VILLAGE OF NILES

MILWAUKEE AVENUE CROSS SECTIONS

SCALE: 5 SHEET NO. 54 OF 70 SHEETS STA. 156+50.00 TO STA. 156+78.97

F.A.U. RTE.	SECTION	COUNTY	TOTAL SHEETS	SHEET NO.
3513	08-00107-00-PV	COOK	169	153
FED. ROAD DIST. NO.		ILLINOIS FED. AID PROJECT	CONTRACT NO. M-8003(723)	

MILWAUKEE AVENUE IMPROVEMENTS
 080253-XSC-Milwaukee.dgn