


DATE	
BY	
FINAL SURVEY	
SURVEYED	
PLOTTED	
NOTE BOOK	
AREAS CHECKED	
NO.	

DATE	
BY	
ORIGINAL SURVEY	
SURVEYED	
PLOTTED	
NOTE BOOK	
AREAS CHECKED	
NO.	

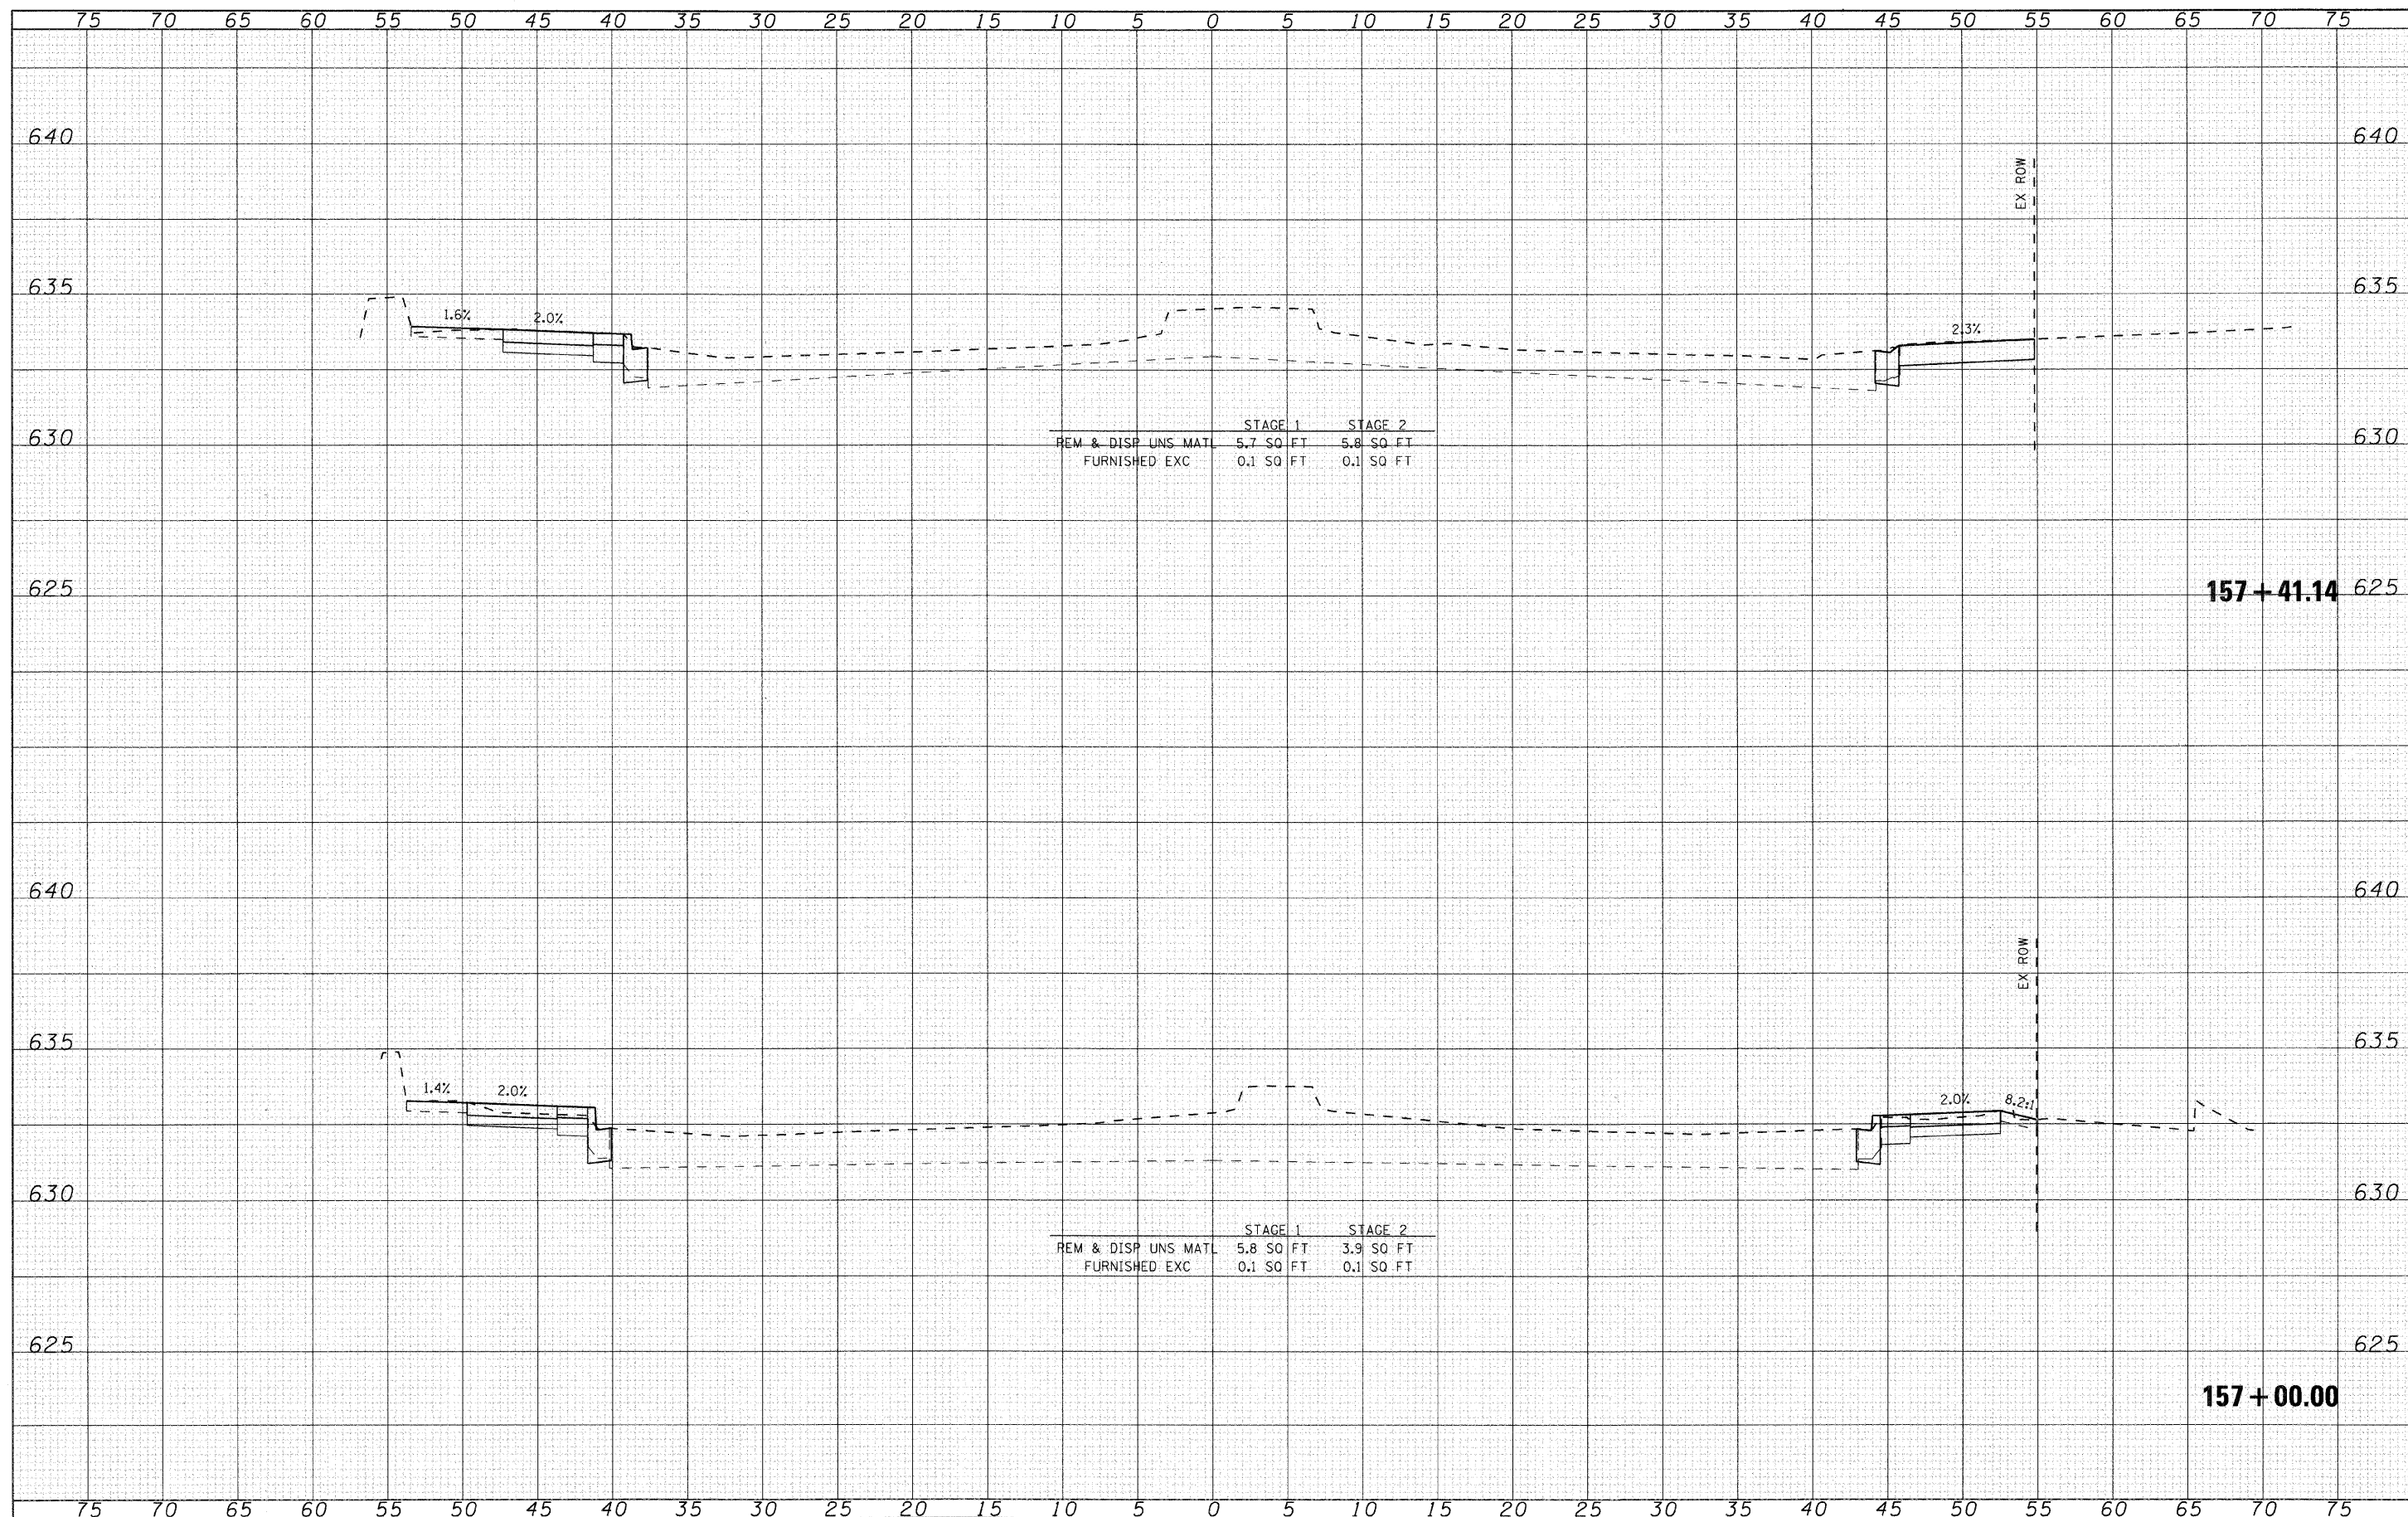

USER NAME = char-ke  
 PLOT SCALE = 5  
 PLOT DATE = 12/22/2008

DESIGNED - CMH  
 DRAWN - CMH  
 CHECKED - JLP  
 DATE - 12/16/08

REVISED -  
 REVISED -  
 REVISED -  
 REVISED -

VILLAGE OF NILES

MILWAUKEE AVENUE CROSS SECTIONS

SCALE: 5 SHEET NO. 55 OF 70 SHEETS STA. 157+00.00 TO STA. 157+41.14

F.A.U. RTE.	SECTION	COUNTY	TOTAL SHEETS	SHEET NO.
3513	08-00107-00-PV	COOK	169	154
CONTRACT NO.				
FED. ROAD DIST. NO.	ILLINOIS FED. AID PROJECT	M - 8003(1723)		