


DATE	
BY	
ORIGINAL SURVEY	
SURVEYED	
PLOTTED	
NOTE BOOK	
AREAS CHECKED	
NO.	

DATE	
BY	
ORIGINAL SURVEY	
SURVEYED	
PLOTTED	
NOTE BOOK	
AREAS CHECKED	
NO.	

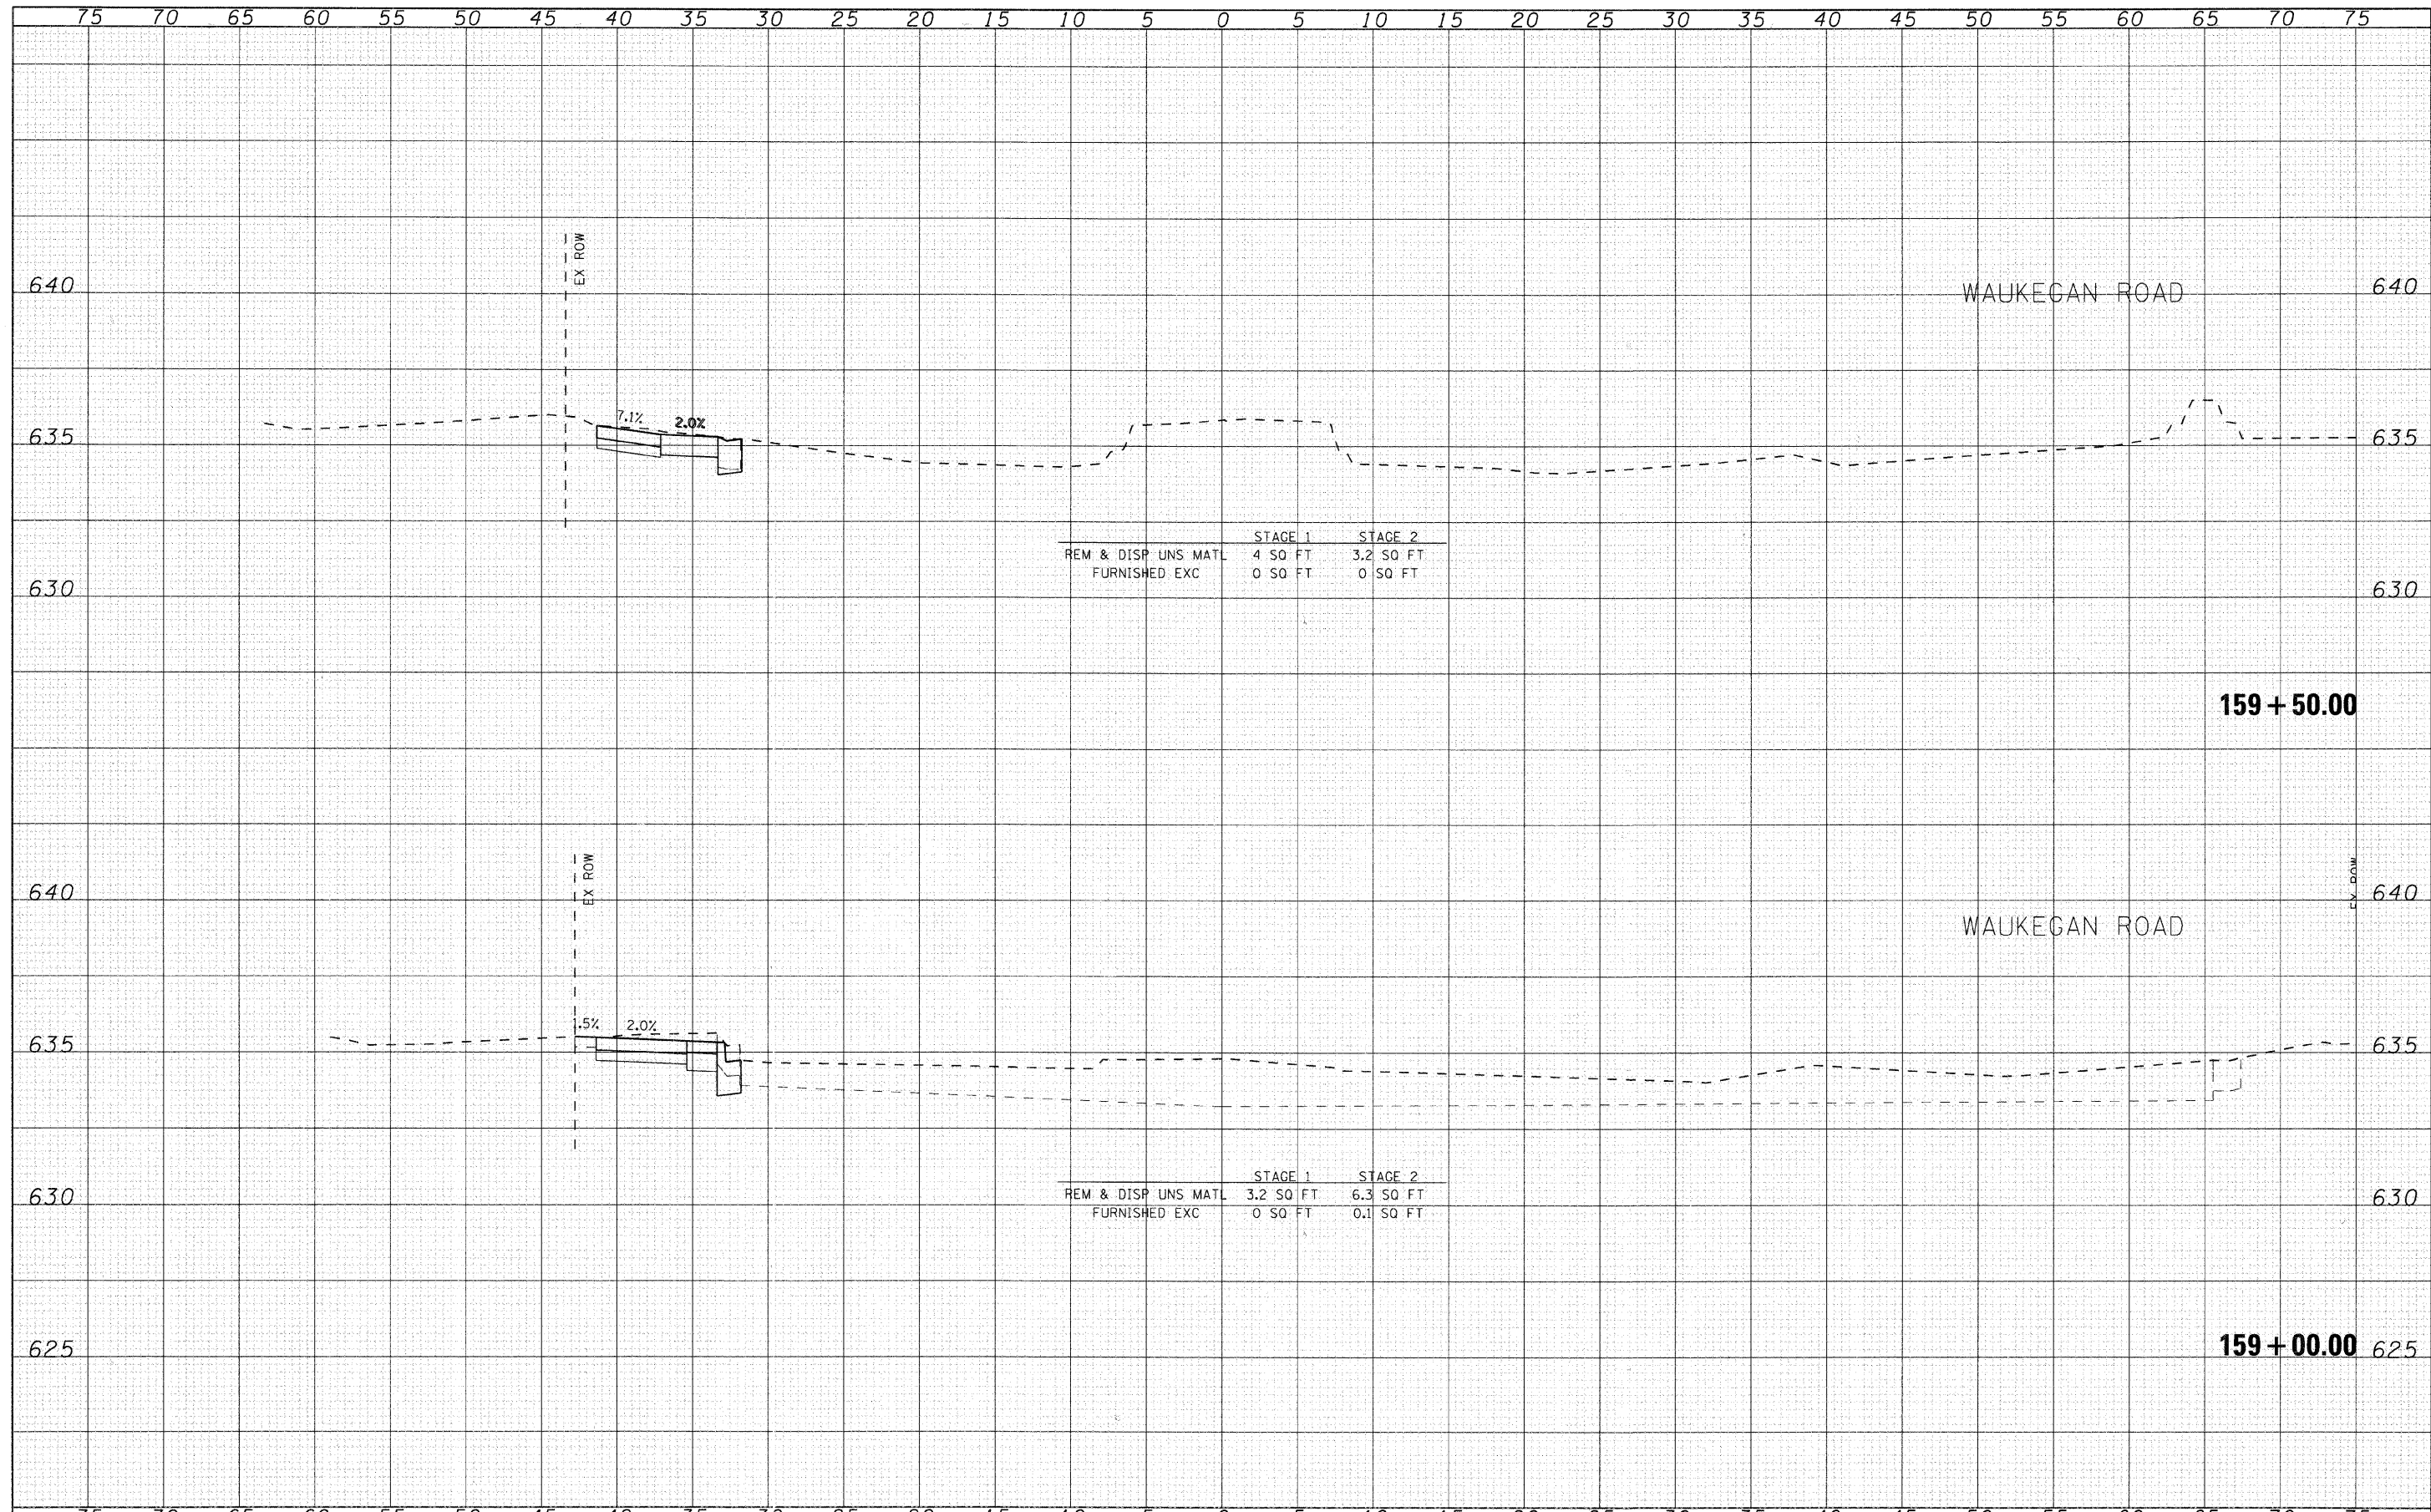

USER NAME = charika	DESIGNED - CMH	REVISED -
	DRAWN - CMH	REVISED -
PLLOT SCALE = 5	CHECKED - JLP	REVISED -
PLLOT DATE = 12/22/2008	DATE - 12/16/08	REVISED -

VILLAGE OF NILES

MILWAUKEE AVENUE CROSS SECTIONS

SCALE: 5 SHEET NO. 58 OF 70 SHEETS STA. 159+00.00 TO STA. 159+50.00

F.A.U. RTE.	SECTION	COUNTY	TOTAL SHEETS	SHEET NO.
3513	08-00107-00-PV	COOK	169	157
FED. ROAD DIST. NO.		ILLINOIS FED. AID PROJECT	M - 8063(723)	

MILWAUKEE AVENUE IMPROVEMENTS
080253-XSC-Milwaukee.dgn