


DATE	
BY	
FINAL SURVEY	
SURVEYED	
PLOTTED	
NOTE BOOK	
NO.	
AREAS CHECKED	

DATE	
BY	
ORIGINAL SURVEY	
SURVEYED	
PLOTTED	
NOTE BOOK	
NO.	
AREAS CHECKED	

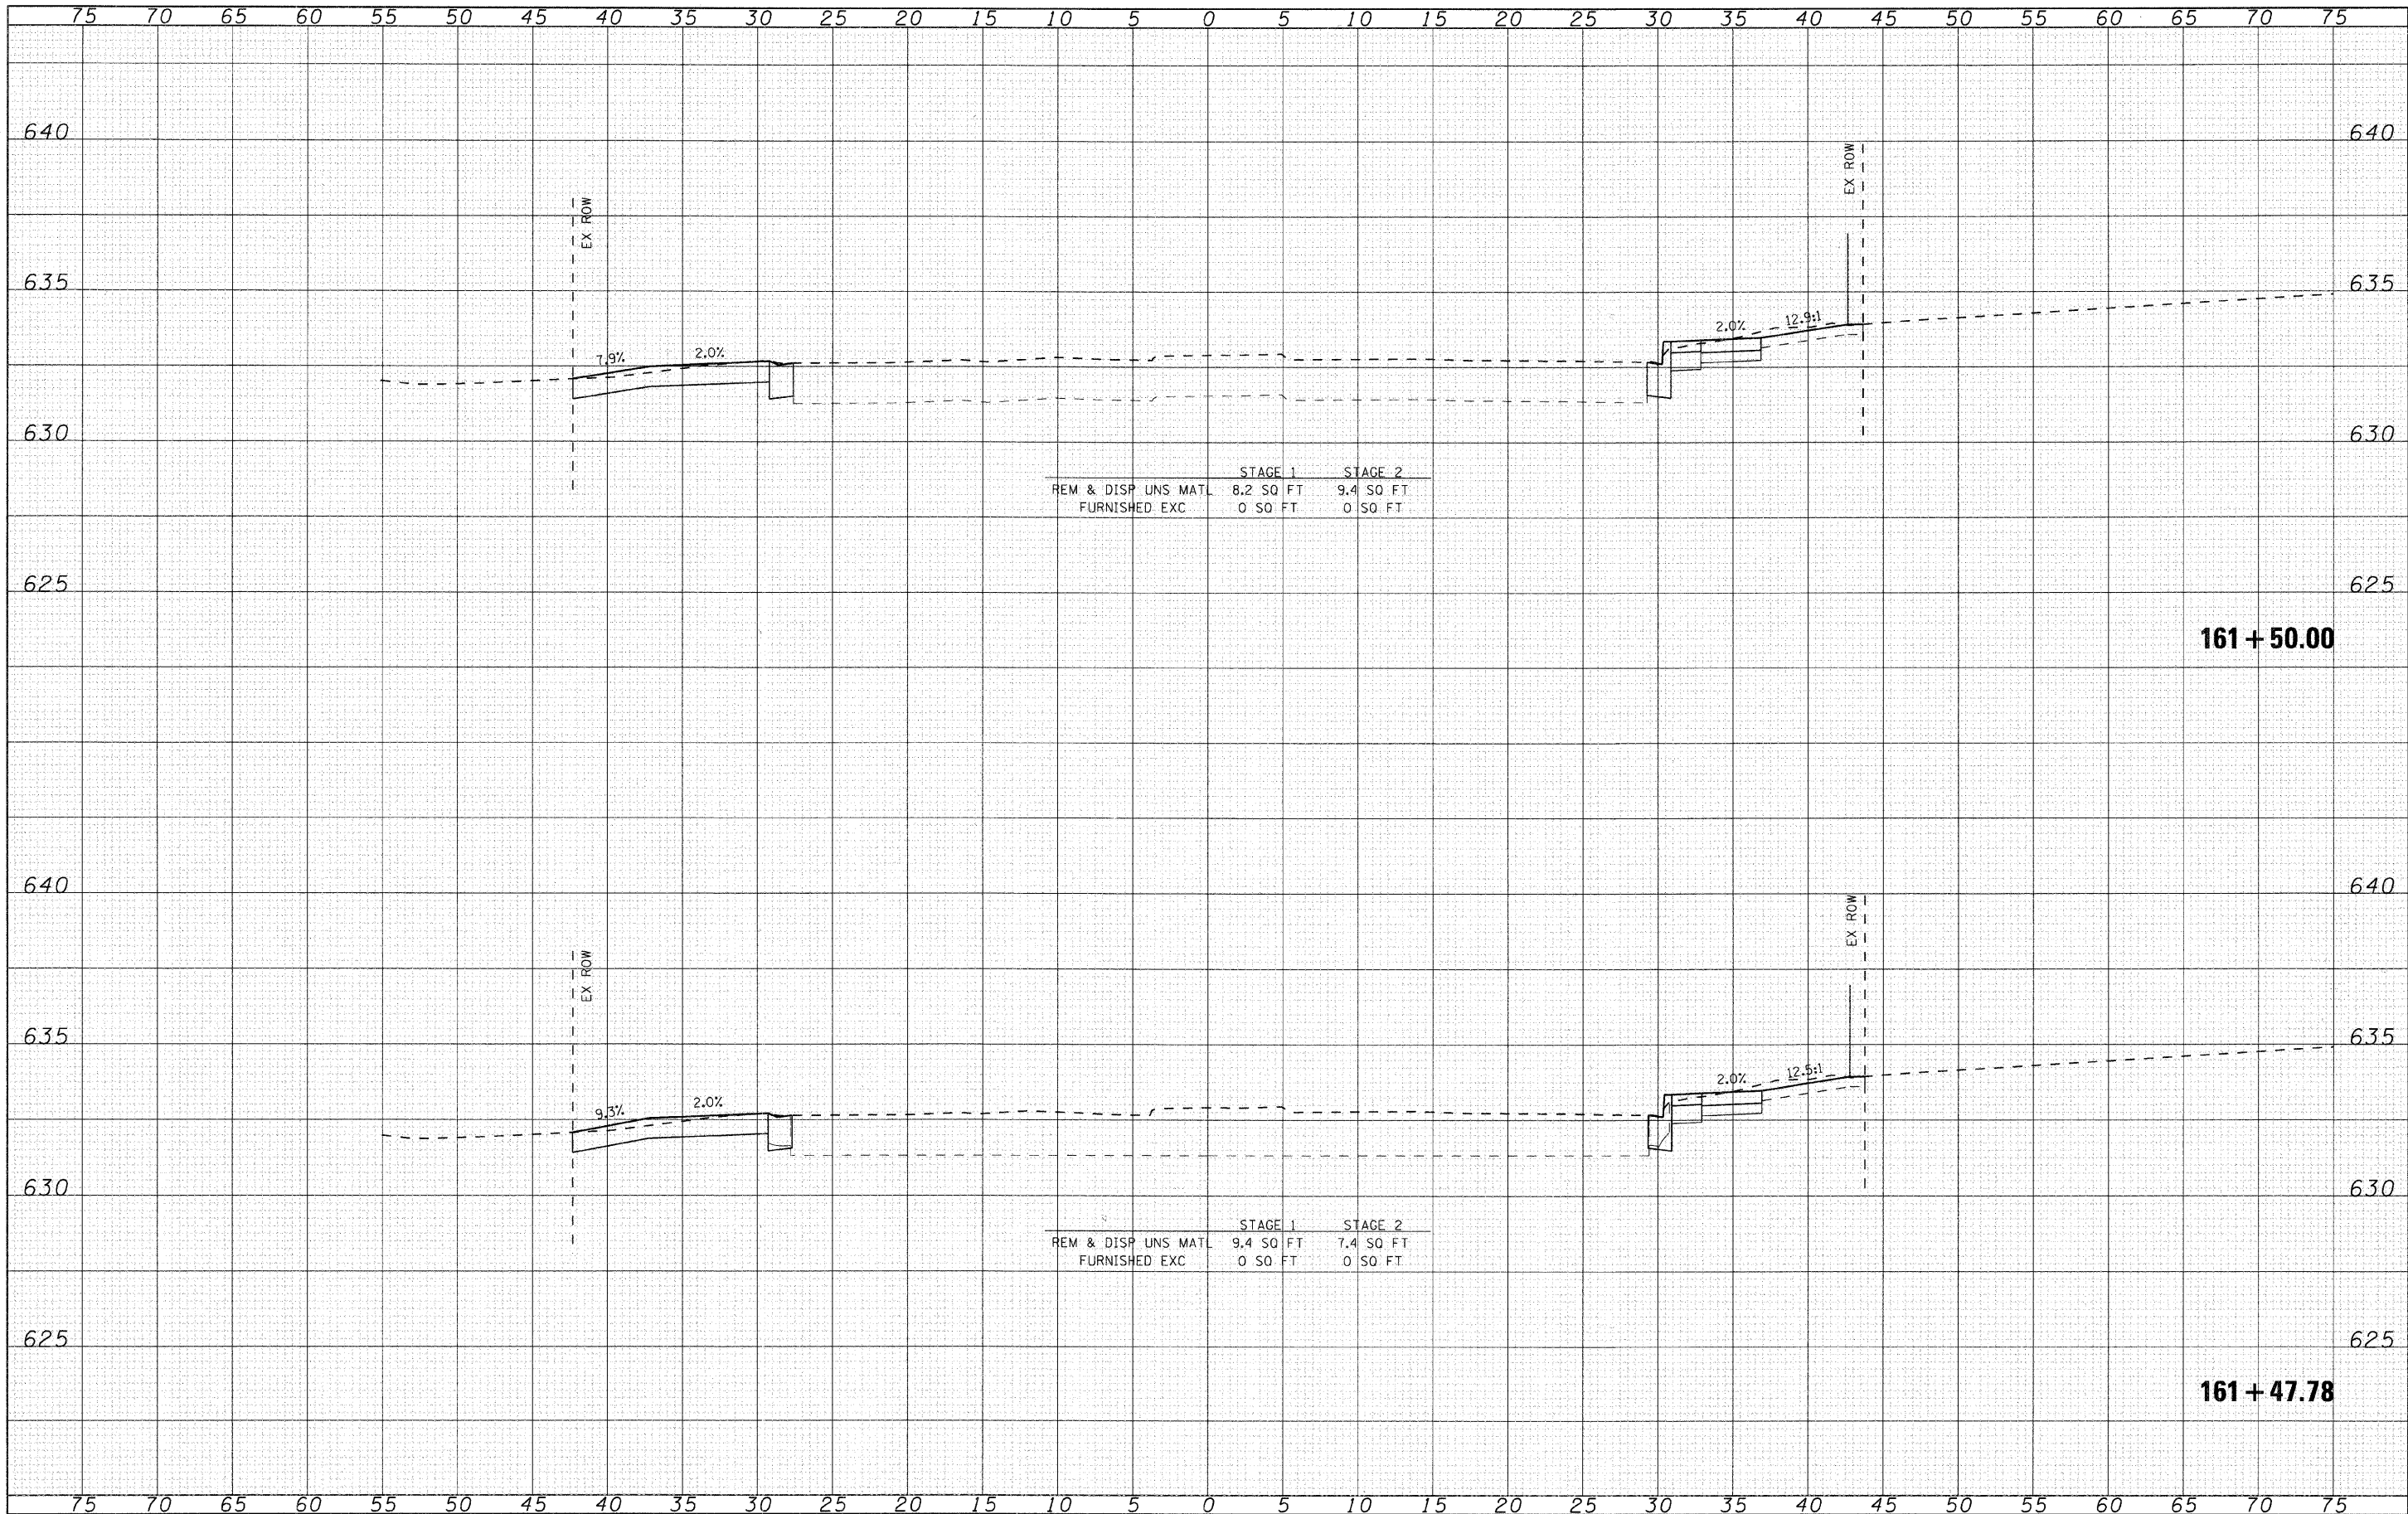

SEC Group, Inc. <small>Engineering Surveying Planning Landscape Architecture</small> <small>McHenry • Yorkville • New Lenox • Chicago www.secgroupinc.com</small>	USER NAME = char-ke	DESIGNED - CMH	REVISED -	VILLAGE OF NILES	MILWAUKEE AVENUE CROSS SECTIONS	F.A.U. RTE. 3513	SECTION 08-00107-00-PV	COUNTY COOK	TOTAL SHEETS 169	SHEET NO. 161
	PLOT SCALE = 5	CHECKED - JLP	REVISED -			SCALE: 5	SHEET NO. 62 OF 70 SHEETS	STA. 161+47.78 TO STA. 161+50.00	FED. ROAD DIST. NO.	ILLINOIS FED. AID PROJECT
PLOT DATE = 12/22/2008	DATE - 12/16/08	REVISED -		CONTRACT NO. 161-08-00107-00						

MILWAUKEE AVENUE IMPROVEMENTS
06/20/08
060253-KSC-Milwaukee.dgn