


DATE _____
 BY _____
 SURVEYED _____
 PLOTTED _____
 NOTE BOOK _____
 AREAS CHECKED _____
 NO. _____

DATE _____
 BY _____
 SURVEYED _____
 PLOTTED _____
 NOTE BOOK _____
 AREAS CHECKED _____
 NO. _____

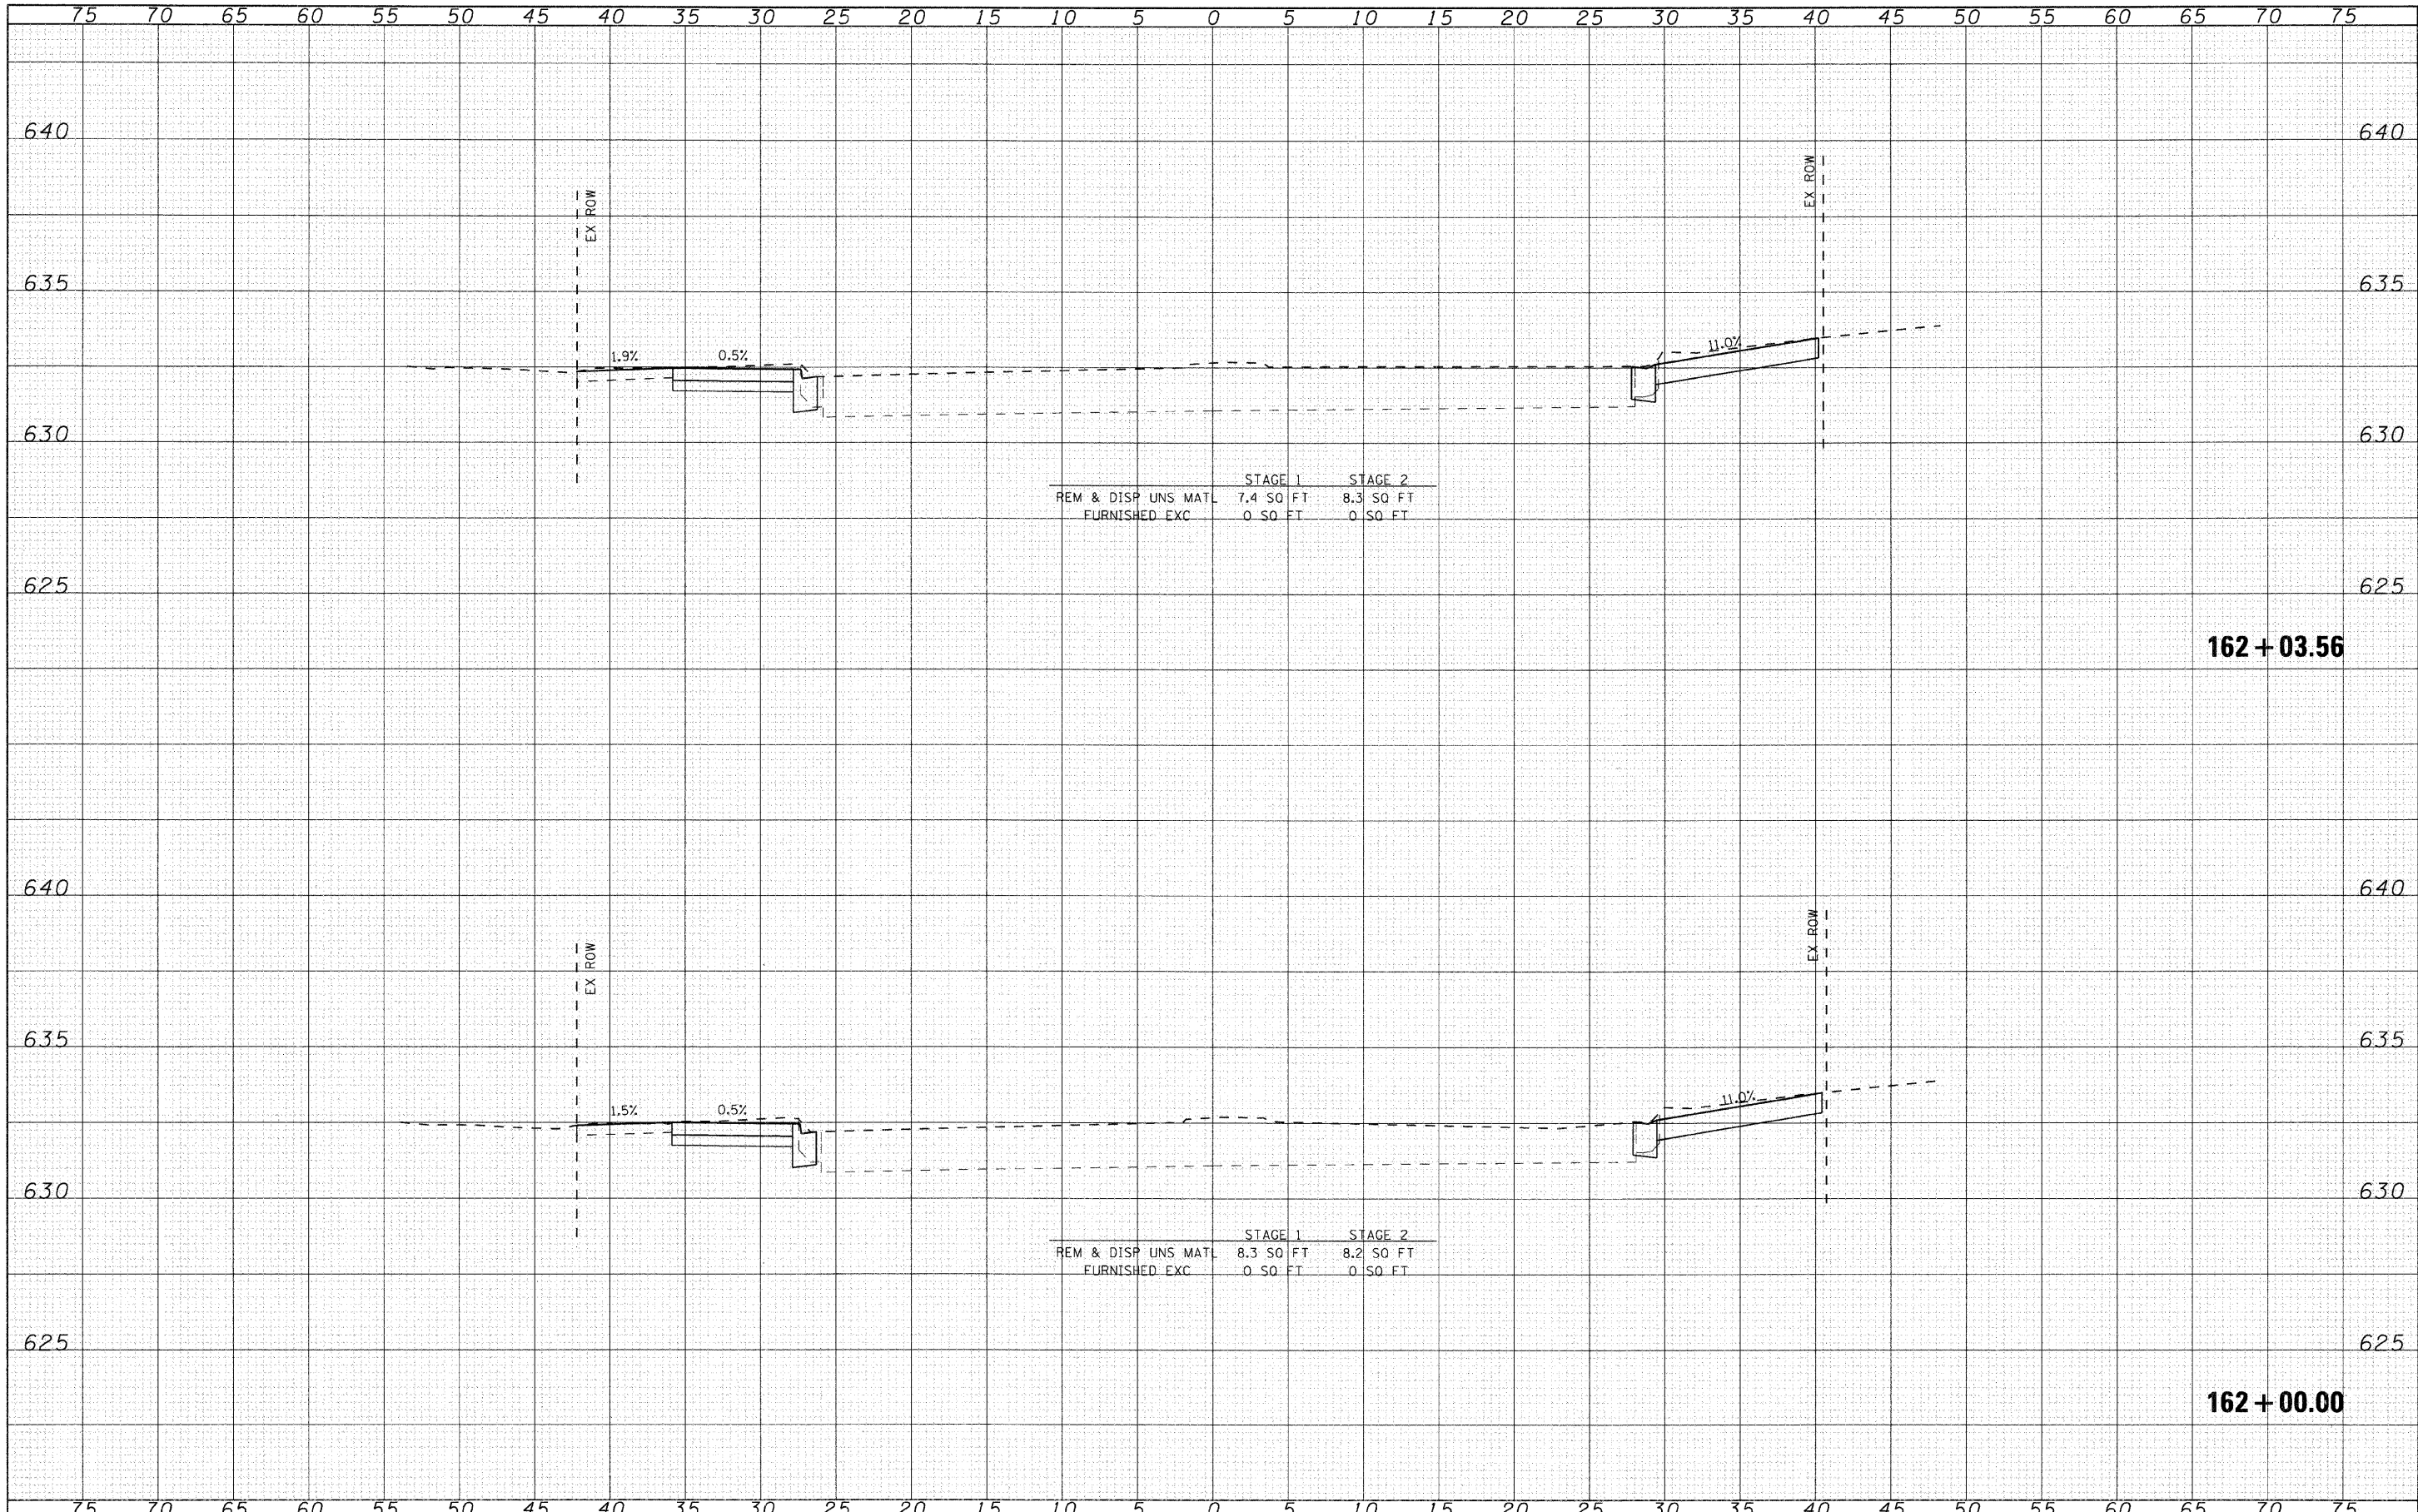

	STAGE 1	STAGE 2
REM & DISP UNS MATL	7.4 SQ FT	8.3 SQ FT
FURNISHED EXC	0 SQ FT	0 SQ FT

	STAGE 1	STAGE 2
REM & DISP UNS MATL	8.3 SQ FT	8.2 SQ FT
FURNISHED EXC	0 SQ FT	0 SQ FT

162 + 03.56

162 + 00.00



USER NAME : char-ke
 PLOT SCALE = 5
 PLOT DATE = 12/22/2008

DESIGNED - CMH
 DRAWN - CMH
 CHECKED - JLP
 DATE - 12/16/08

REVISED -
 REVISED -
 REVISED -
 REVISED -

VILLAGE OF NILES

MILWAUKEE AVENUE CROSS SECTIONS

SCALE: 5 SHEET NO. 63 OF 70 SHEETS STA. 162+00.00 TO STA. 162+03.56

F.A.U. RTE.	SECTION	COUNTY	TOTAL SHEETS	SHEET NO.
3513	08-00107-00+PV	COOK	169	162
CONTRACT NO. 08-00107-00+PV				
FED. ROAD DIST. NO.		ILLINOIS FED. AID PROJECT	M-8003(723)	

MILWAUKEE AVENUE IMPROVEMENTS
 08-00107-00+PV
 08-00107-00+PV-XSC-MilwaukeeLogn