


DATE	
BY	
FINAL SURVEY	
SURVEYED	
PLOTTED	
NOTE BOOK	
NO.	
AREAS CHECKED	

DATE	
BY	
ORIGINAL SURVEY	
SURVEYED	
PLOTTED	
NOTE BOOK	
NO.	
AREAS CHECKED	

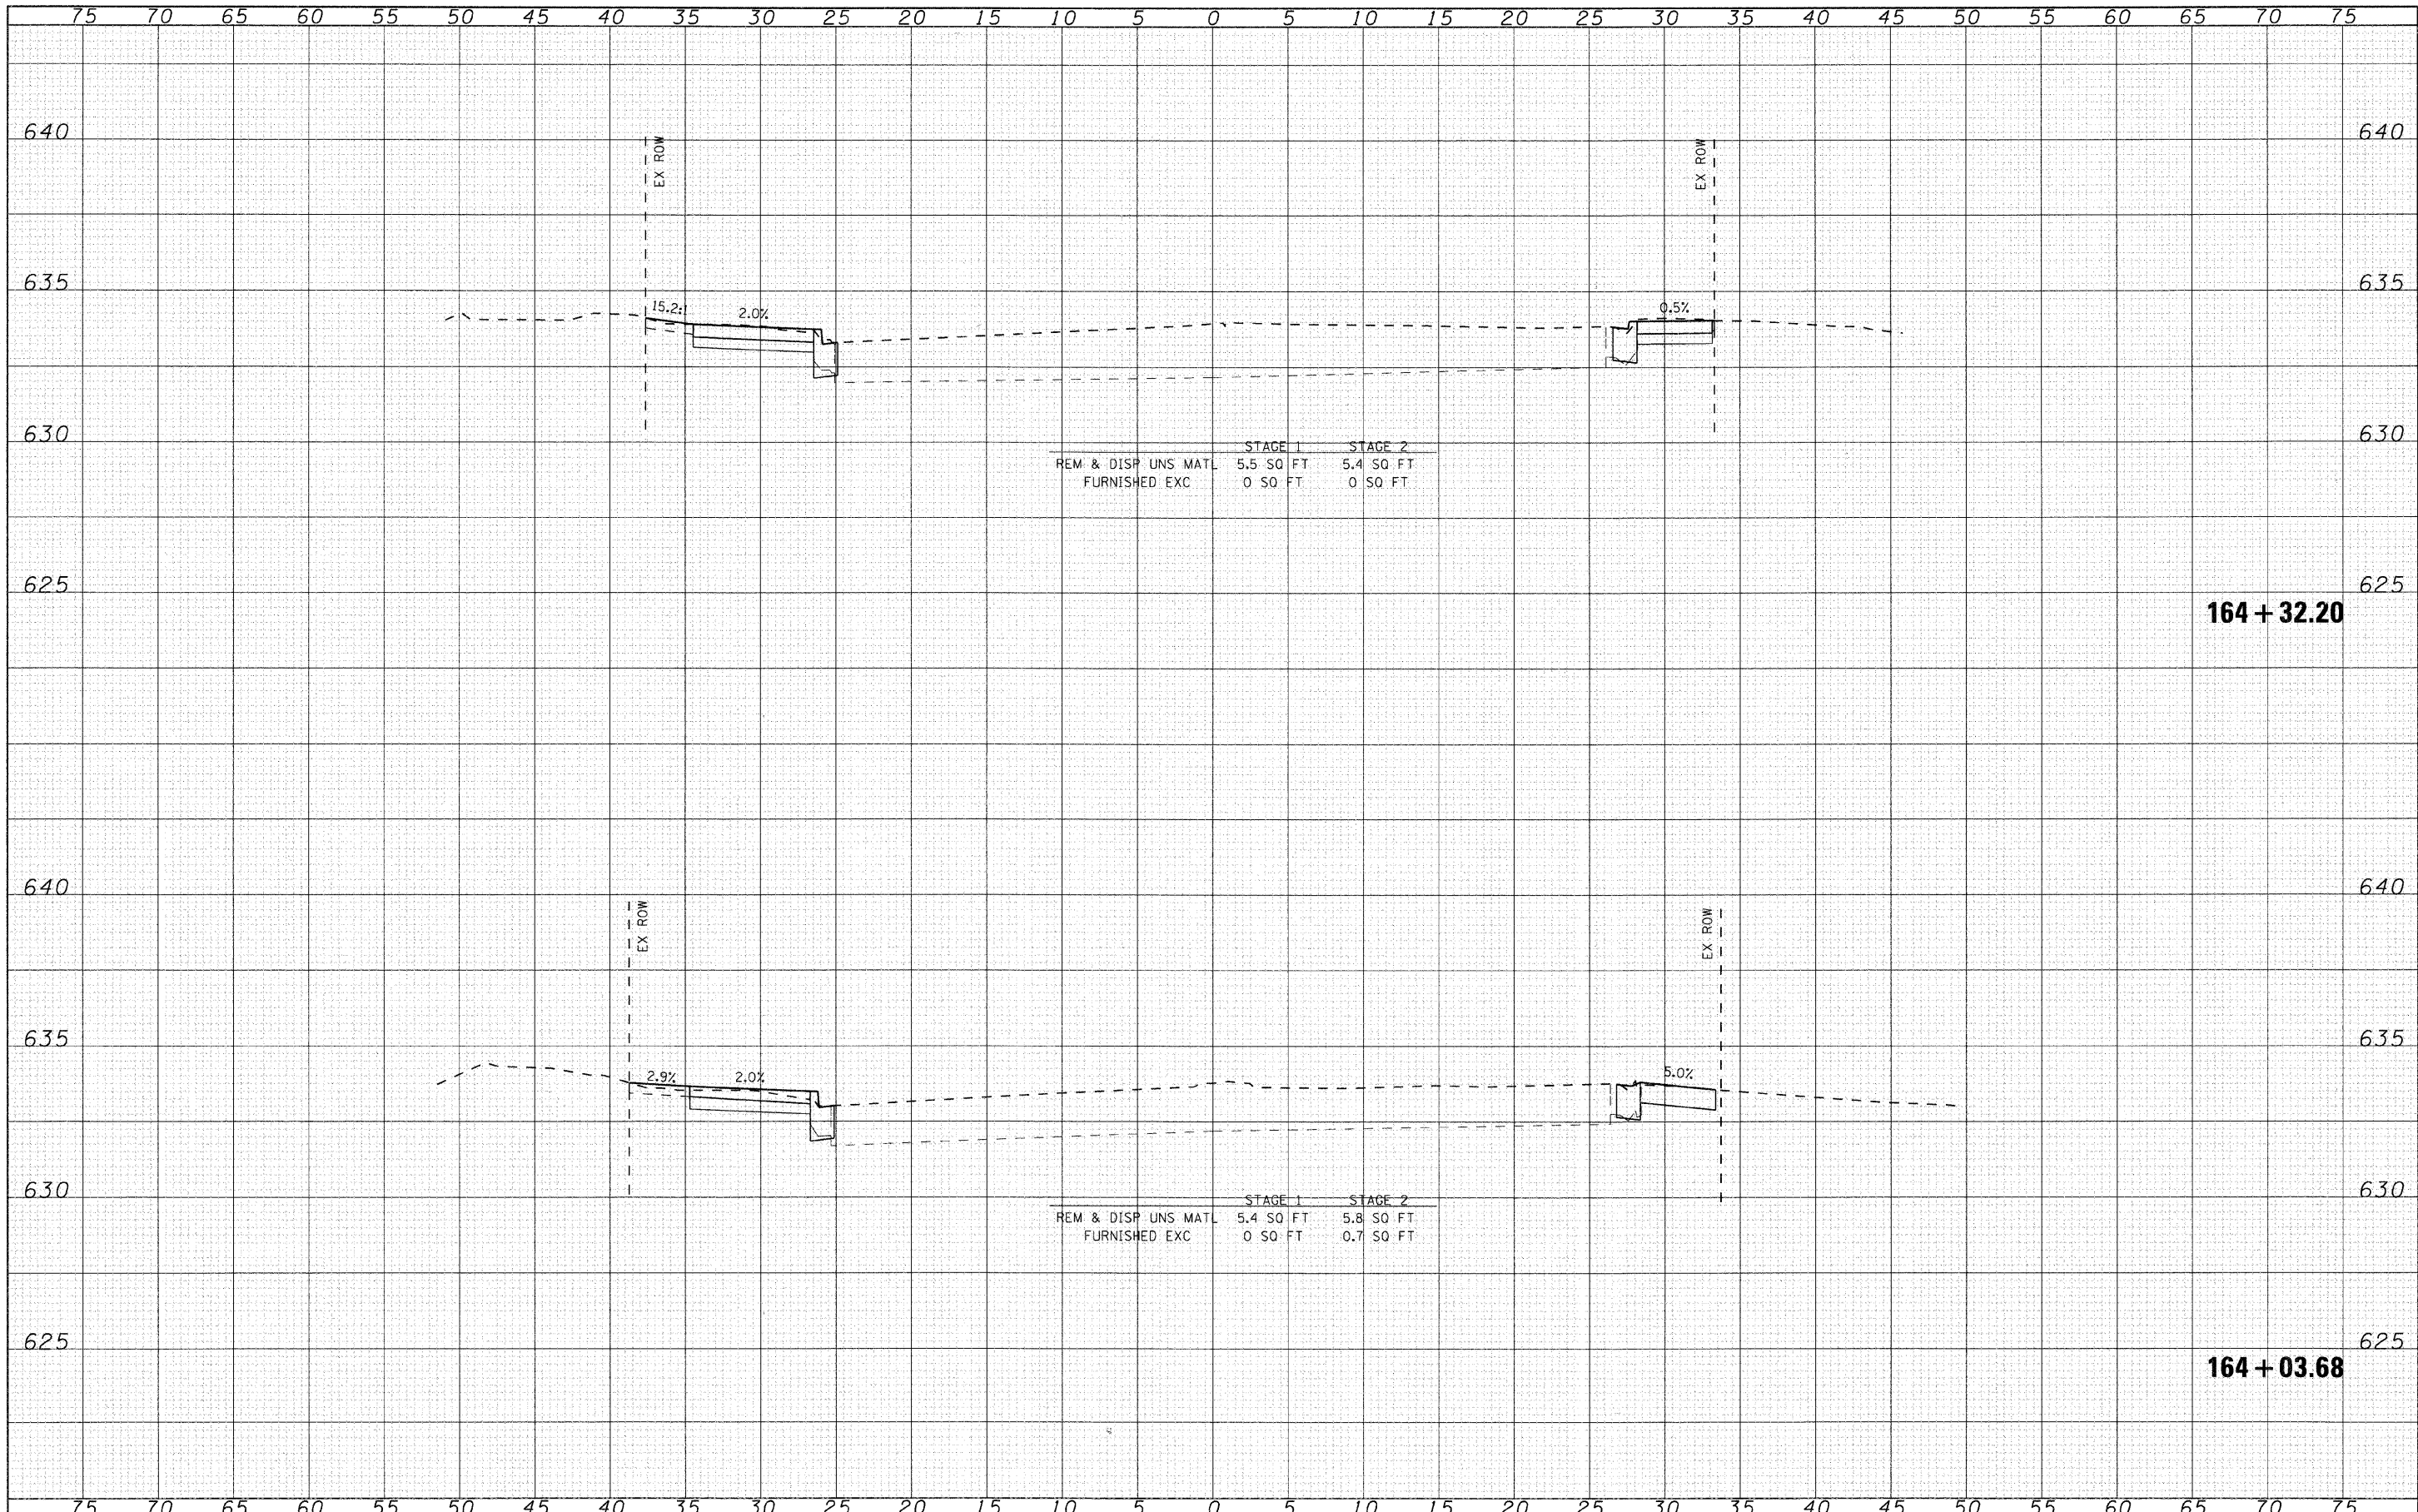

164 + 32.20

164 + 03.68



USER NAME = charlke
 DESIGNED - CMH
 DRAWN - CMH
 CHECKED - JLP
 PLOT DATE = 12/22/2008
 DATE - 12/16/08

REVISED -
 REVISED -
 REVISED -
 REVISED -

VILLAGE OF NILES

MILWAUKEE AVENUE CROSS SECTIONS

SCALE: 5 SHEET NO. 67 OF 70 SHEETS STA. 164+03.68 TO STA. 164+32.20

F.A.U. RTE.	SECTION	COUNTY	TOTAL SHEETS	SHEET NO.
3513	08-00107-00-PV	COOK	169	166
FED. ROAD DIST. NO.			CONTRACT NO.	
ILLINOIS FED. AID PROJECT			M-8003(723)	

MILWAUKEE AVENUE IMPROVEMENTS
 080231-XSC-Milwaukee.dgn