


DATE	
BY	
FINAL SURVEY	
NOTE BOOK NO.	
AREAS CHECKED	

DATE	
BY	
ORIGINAL SURVEY	
NOTE BOOK NO.	
AREAS CHECKED	

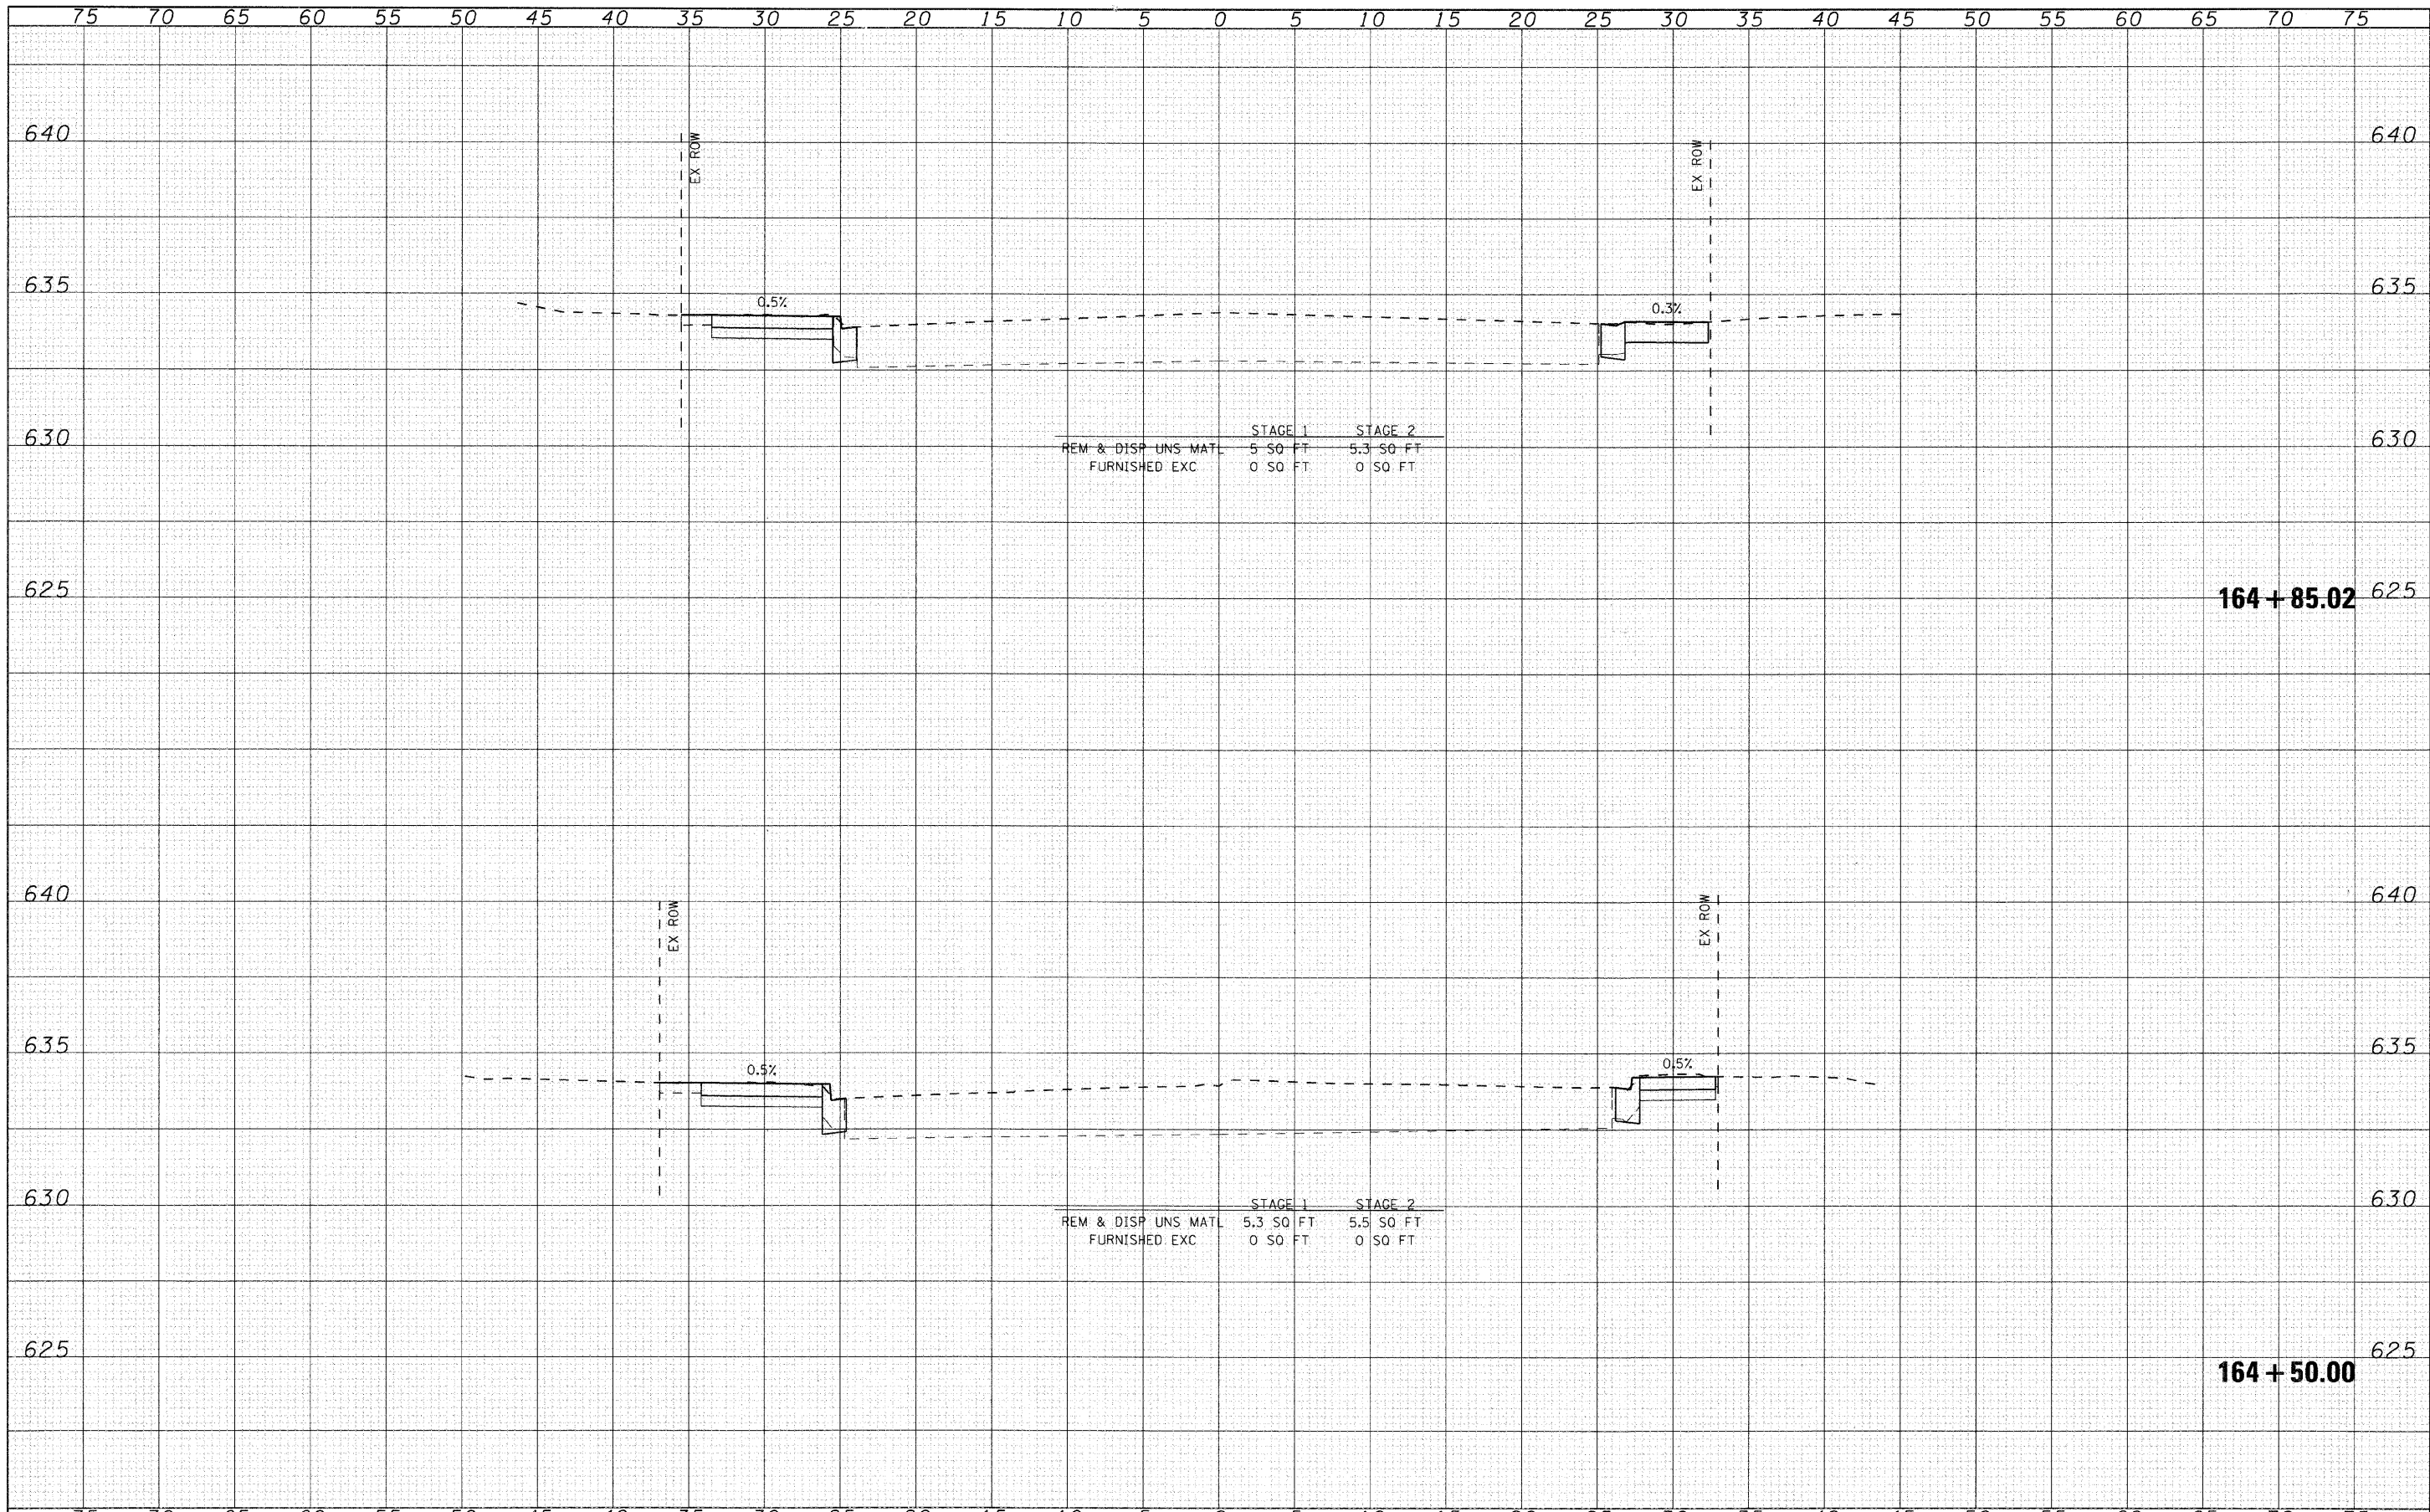

164 + 85.02

164 + 50.00

<p>SEC Group, Inc. <small>Professional Design Firm # 162-000028</small> Engineering Surveying Planning Landscape Architecture McHenry • Yorkville • New Lenox • Chicago www.secgroupinc.com</p>	USER NAME = chertke	DESIGNED - CMH	REVISED -	VILLAGE OF NILES MILWAUKEE AVENUE CROSS SECTIONS	<table border="1"> <tr><td>F.A.U. RTE.</td><td>SECTION</td><td>COUNTY</td><td>TOTAL SHEETS</td><td>SHEET NO.</td></tr> <tr><td>3513</td><td>08-00107-00-PV</td><td>COOK</td><td>169</td><td>167</td></tr> <tr><td colspan="4">FED. ROAD DIST. NO.</td><td>ILLINOIS FED. AID PROJECT M-8003(723)</td></tr> </table>	F.A.U. RTE.	SECTION	COUNTY	TOTAL SHEETS	SHEET NO.	3513	08-00107-00-PV	COOK	169	167	FED. ROAD DIST. NO.				ILLINOIS FED. AID PROJECT M-8003(723)
	F.A.U. RTE.	SECTION	COUNTY		TOTAL SHEETS	SHEET NO.														
	3513	08-00107-00-PV	COOK		169	167														
	FED. ROAD DIST. NO.				ILLINOIS FED. AID PROJECT M-8003(723)															
PLOT SCALE = 5	DRAWN - CMH	REVISED -	SCALE: 5																	
PLOT DATE = 12/22/2008	CHECKED - JLP	REVISED -	SHEET NO. 68 OF 70 SHEETS																	
	DATE - 12/16/08	REVISED -	STA. 164+50.00 TO STA. 164+85.02																	

MILWAUKEE AVENUE IMPROVEMENTS
 08003-15C-Milwaukee.dgn