


DATE	
BY	
FINAL SURVEY	
SURVEYED	
PLOTTED	
NOTE BOOK	
AREAS CHECKED	

DATE	
BY	
ORIGINAL SURVEY	
SURVEYED	
PLOTTED	
NOTE BOOK	
AREAS CHECKED	

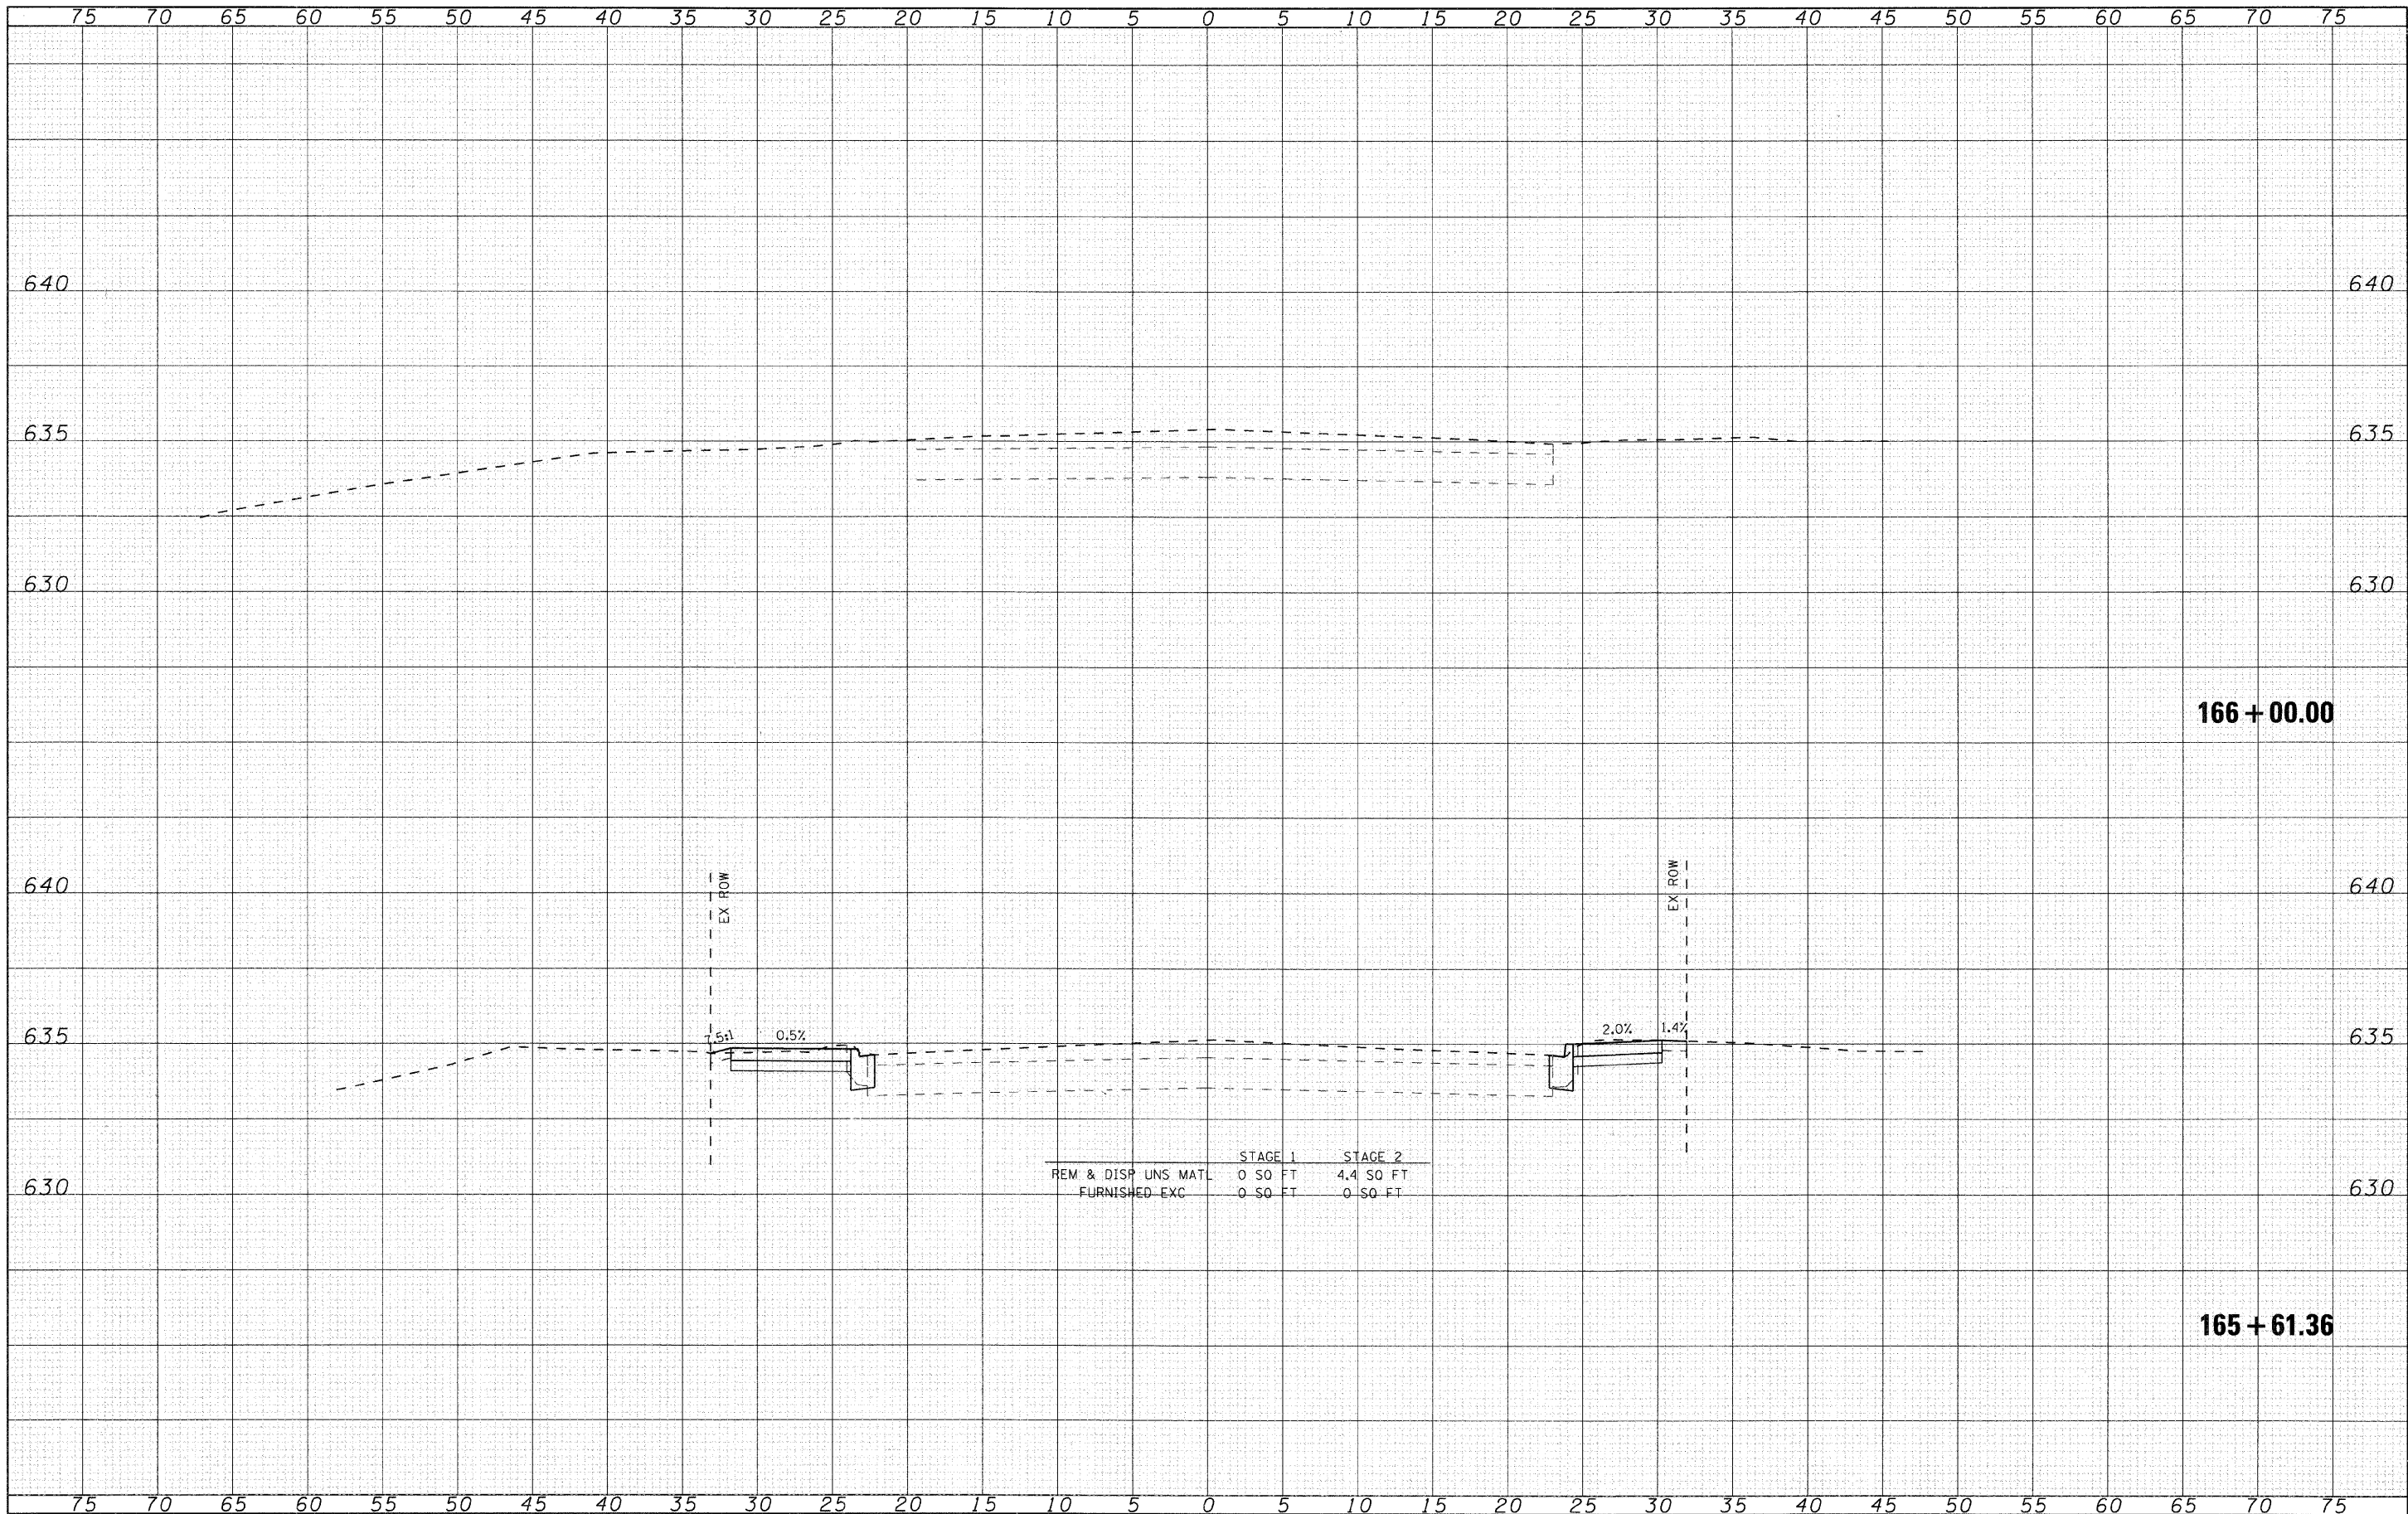

	STAGE 1	STAGE 2
REM & DISP UNS MATL	0 SQ FT	4.4 SQ FT
FURNISHED EXC	0 SQ FT	0 SQ FT



USER NAME = char-tnk	DESIGNED - CMH	REVISED -
	DRAWN - CMH	REVISED -
PLOT SCALE = 5	CHECKED - JLP	REVISED -
PLOT DATE = 12/22/2008	DATE - 12/16/08	REVISED -

VILLAGE OF NILES

MILWAUKEE AVENUE CROSS SECTIONS

SCALE: 5 SHEET NO. 70 OF 70 SHEETS STA. 165+61.36 TO STA. 166+00.00

F.A.U. RTE.	SECTION	COUNTY	TOTAL SHEETS	SHEET NO.
3513	08-00107-00-PV	COOK	169	169
FED. ROAD DIST. NO.			ILLINOIS FED. AID PROJECT	
			CONTRACT NO. 6-8774 M-8003(723)	

MILWAUKEE AVENUE IMPROVEMENTS
080253-KSC-Milwaukee.dgn