


PLAN	DATE
BY	
DESIGNED	
DRAWN	
CHECKED	
DATE	
NO.	

PROFILE	DATE
BY	
DESIGNED	
DRAWN	
CHECKED	
DATE	
NO.	


MATCH LINE STA 146+50
(SEE SHEET NO. 14)

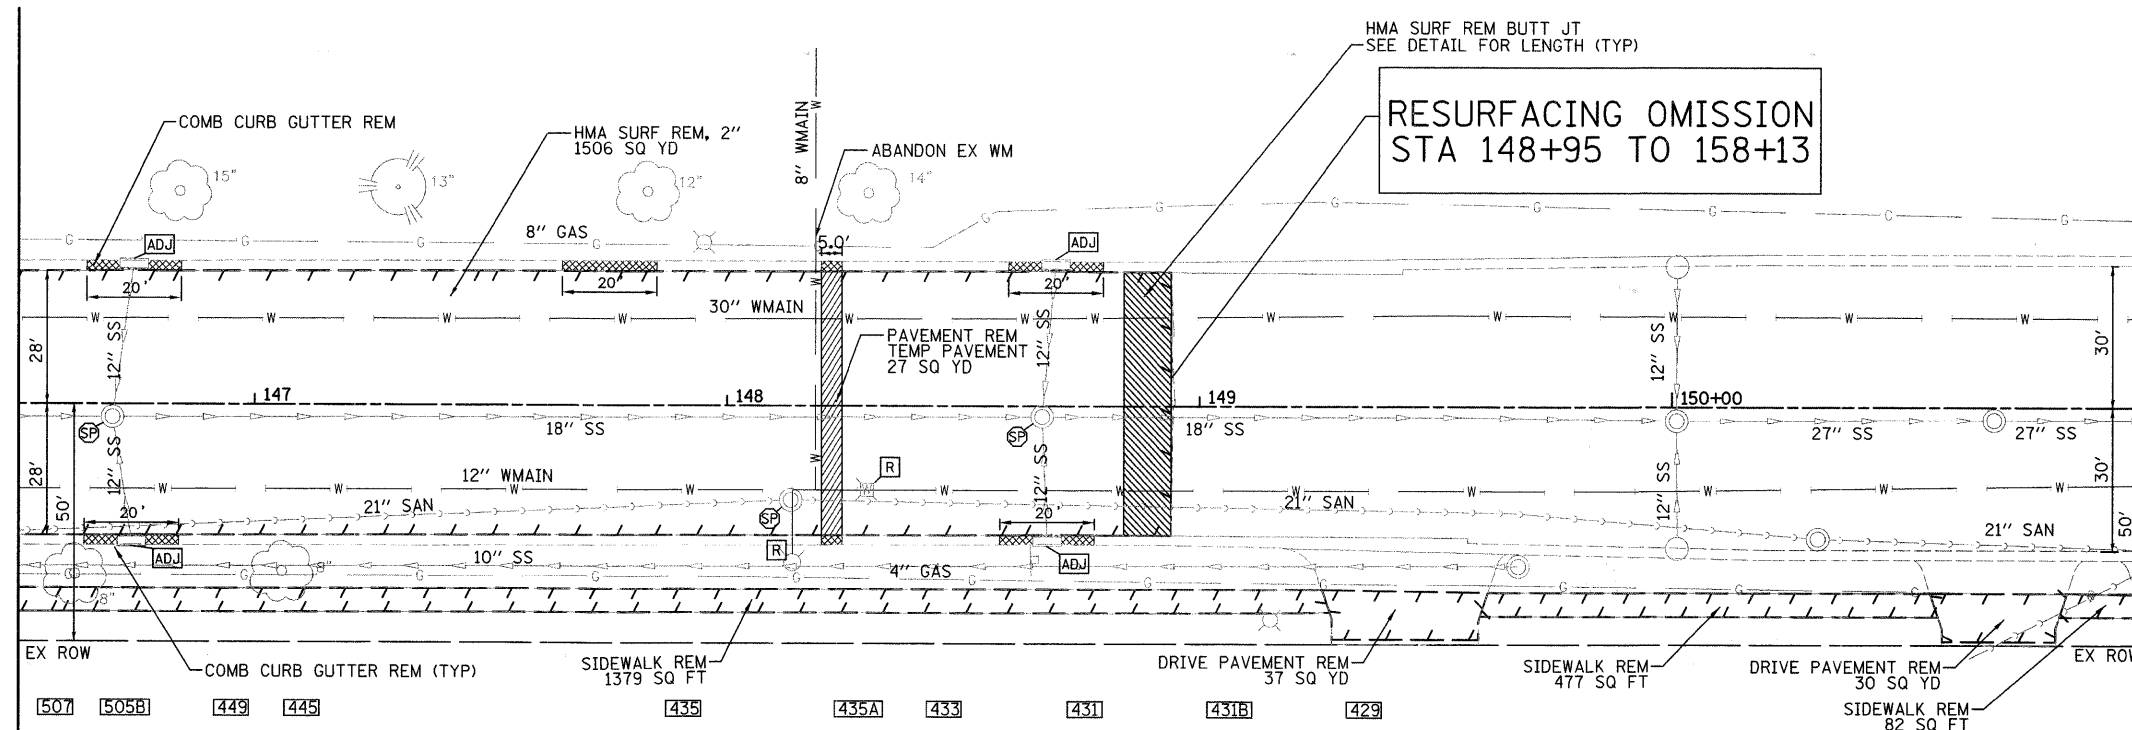

MATCH LINE STA 151+00
(SEE SHEET NO. 16)

ADDISON ROAD
EXISTING TOPOGRAPHY

MATCH LINE STA 146+50
(SEE SHEET NO. 14)

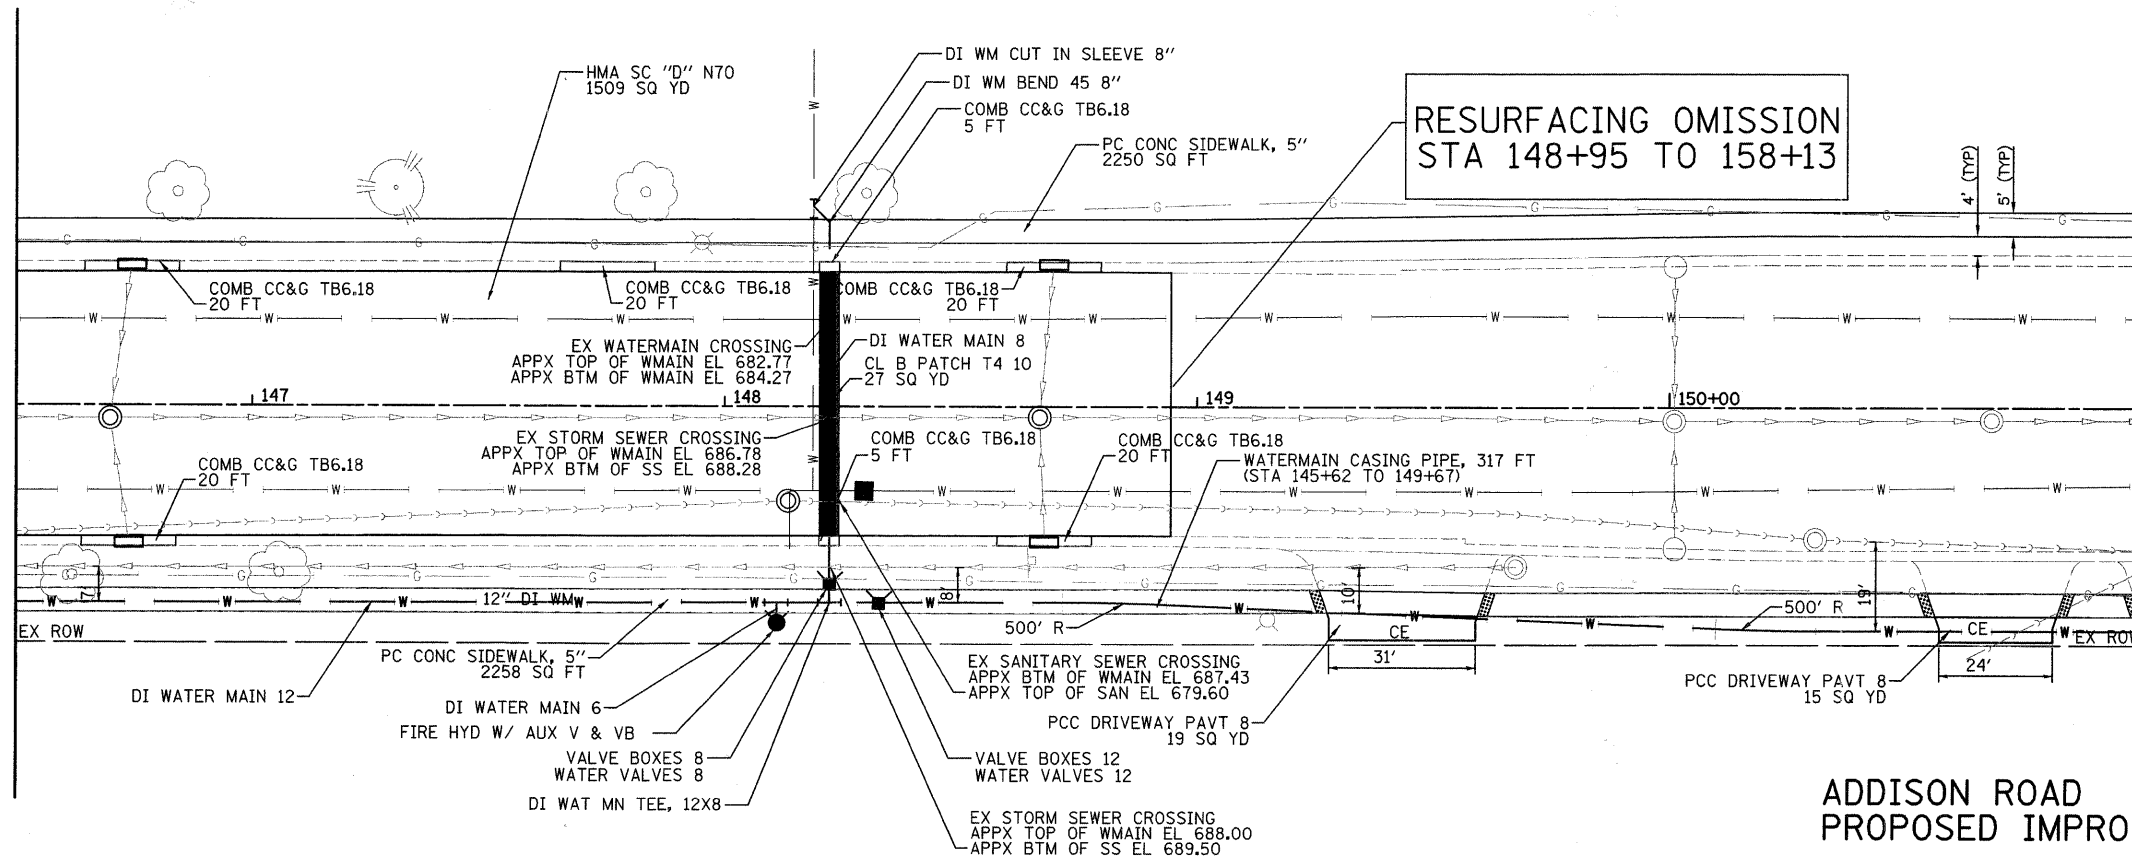

MATCH LINE STA 151+00
(SEE SHEET NO. 16)

ADDISON ROAD
PROPOSED IMPROVEMENTS

FILE NAME =	USER NAME = #USER#	DESIGNED - PK	REVISED -			ROADWAY PLAN - ADDISON ROAD	FA	SECTION	COUNTY	TOTAL	SHEET	
#FILE#		DRAWN - JRR	REVISED -				RTE	06-00095-00-RS	DUPAGE	46	15	
		CHECKED - RTM	REVISED -				2642					
		DATE - 11/21/2008	REVISED -									
SCALE: 1" = 20'							SHEET NO. 15 OF 46 SHEETS		STA 146+50 TO STA 151+00		CONTRACT NO. 63100	
							FED ROAD DIST NO.		ILLINOIS		FED AID PROJECT	