





MATCH LINE STA 171+00
(SEE SHEET NO. 19)

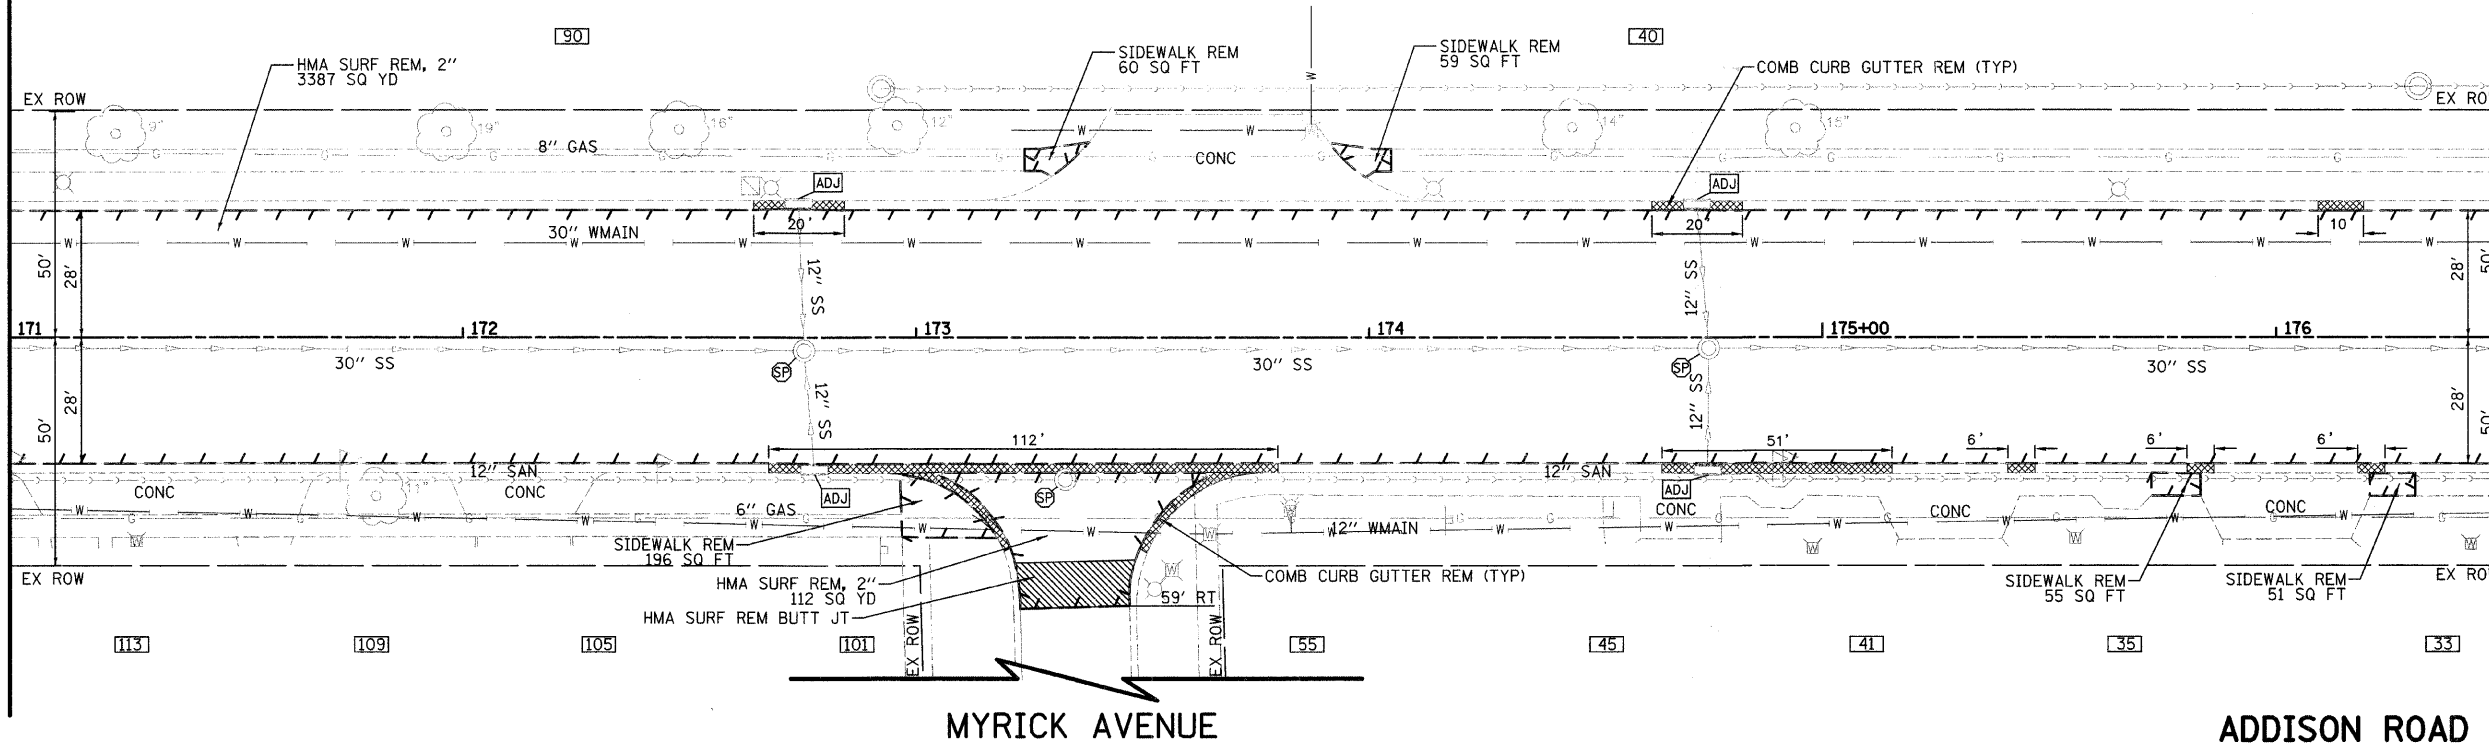

MATCH LINE STA 176+50
(SEE SHEET NO. 21)

ADDISON ROAD
EXISTING TOPOGRAPHY

MATCH LINE STA 171+00
(SEE SHEET NO. 19)

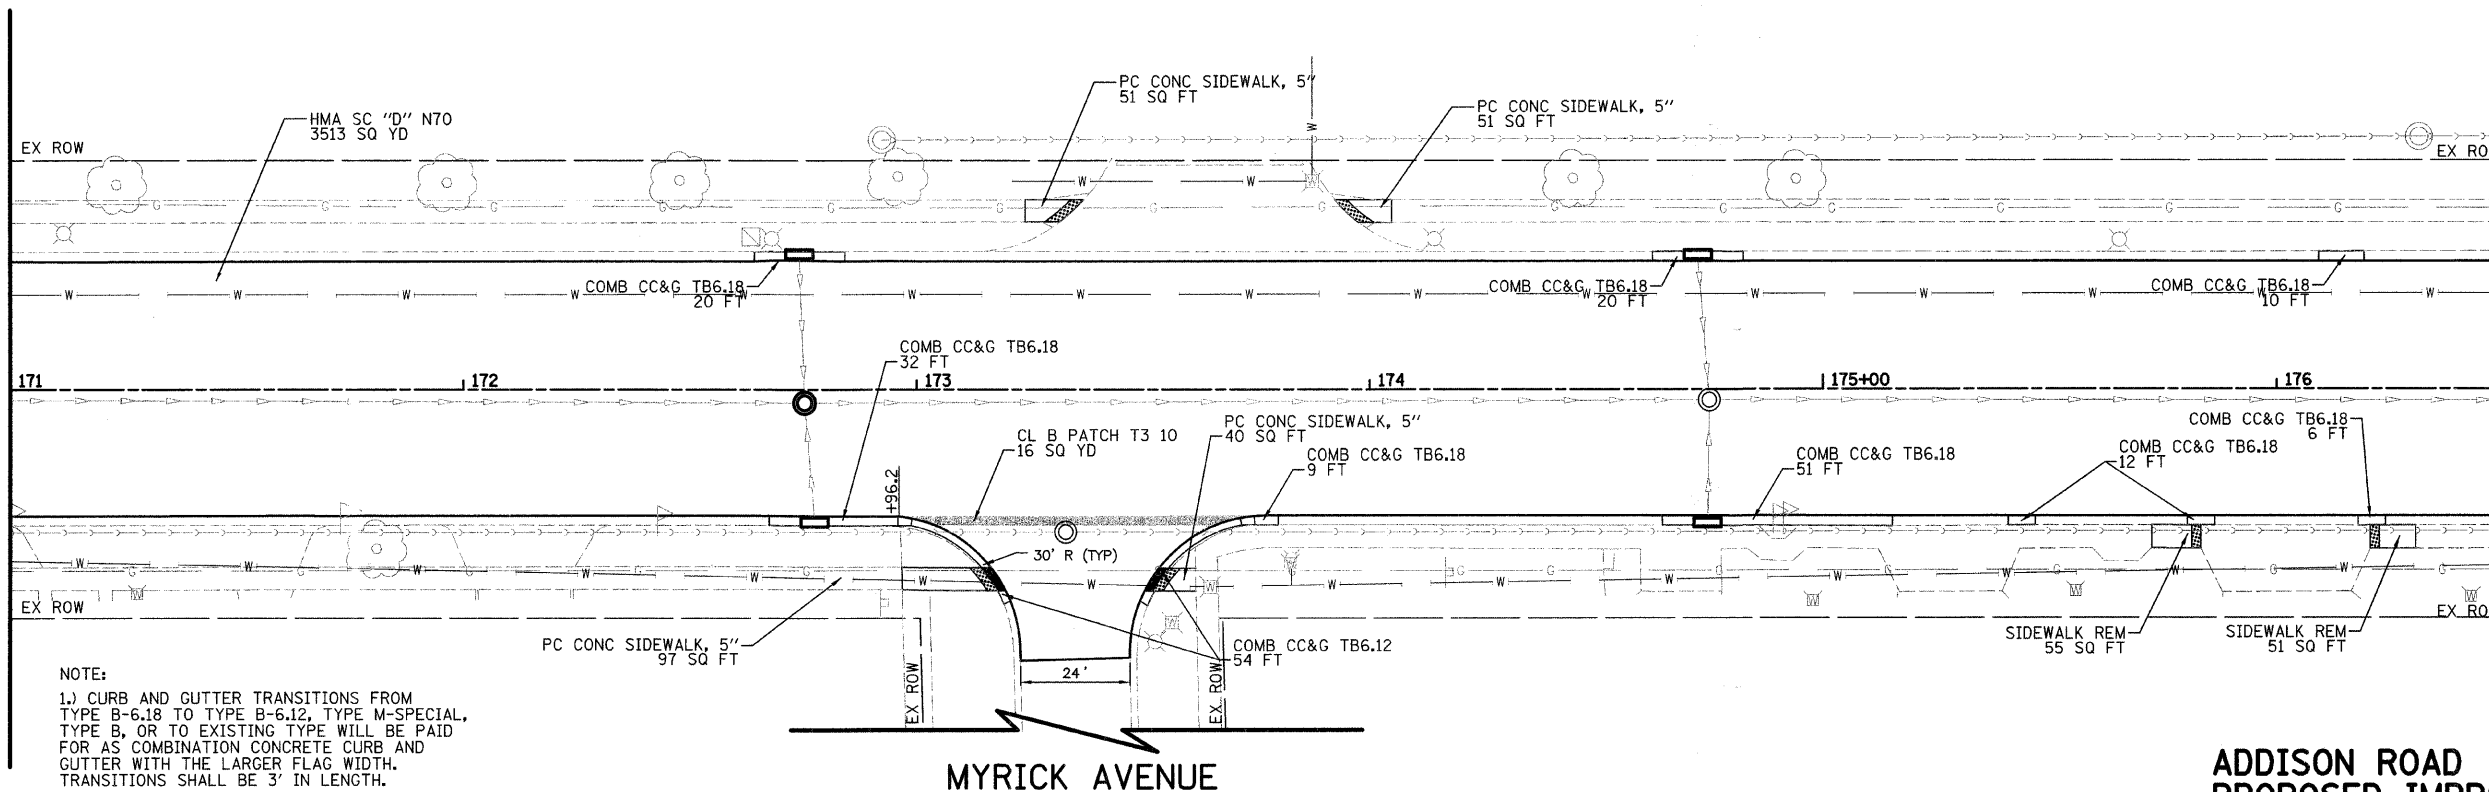

MATCH LINE STA 176+50
(SEE SHEET NO. 21)

ADDISON ROAD
PROPOSED IMPROVEMENTS

NOTE:
 1.) CURB AND GUTTER TRANSITIONS FROM TYPE B-6.18 TO TYPE B-6.12, TYPE M-SPECIAL, TYPE B, OR TO EXISTING TYPE WILL BE PAID FOR AS COMBINATION CONCRETE CURB AND GUTTER WITH THE LARGER FLAG WIDTH. TRANSITIONS SHALL BE 3' IN LENGTH.

PLAN	SURVEYED	DATE
	NOTE BOOK	
	ALIGNED CHECKED	
	NO. _____	
	FIELD FILE NAME	
	NO. _____	

PROFILE	SURVEYED	DATE
	GRADES CHECKED	
	NO. NOTED	
	STRUCTURE NOTATIONS CHECKED	
	NO. _____	

FILE NAME = J:\2192\ced\sheet\04_RP\2192_RP2.dgn

USER NAME = jrr
 PLOT SCALE = 28,0000' / IN.
 PLOT DATE = 11/19/2008

DESIGNED - PK
 DRAWN - JRR
 CHECKED - RTM
 DATE - 11/21/2008

REVISED -
 REVISED -
 REVISED -
 REVISED -



450 E. Devon Ave. Suite 300 - Itasca, Illinois 60143
 Tel: 630.773.3900 • Fax: 630.773.3975
 www.civiltechinc.com

ROADWAY PLAN - ADDISON ROAD
 SCALE: 1" = 20'
 SHEET NO. 20 OF 46 SHEETS
 STA 171+00 TO STA 176+50

FA RTE	SECTION	COUNTY	TOTAL SHEETS	SHEET NO.
2642	06-00095-00-RS	DUPAGE	46	20
FED ROAD DIST NO. ILLINOIS FED AID PROJECT			CONTRACT NO. 63100	