


PLAN	DESIGNED	DATE
NOTE BOOK	PLOTTED	BY
NO.	ALIGNMENT CHECKED	
	GRADES CHECKED	
	STAKE PLACED	
	FIELD SURVEY	
	NOTATION	
	DATE	

PROFILE	DESIGNED	DATE
NOTE BOOK	PLOTTED	BY
NO.	GRADES CHECKED	
	STAKE PLACED	
	FIELD SURVEY	
	NOTATION	
	DATE	


MATCH LINE STA 181+00
(SEE SHEET NO. 21)

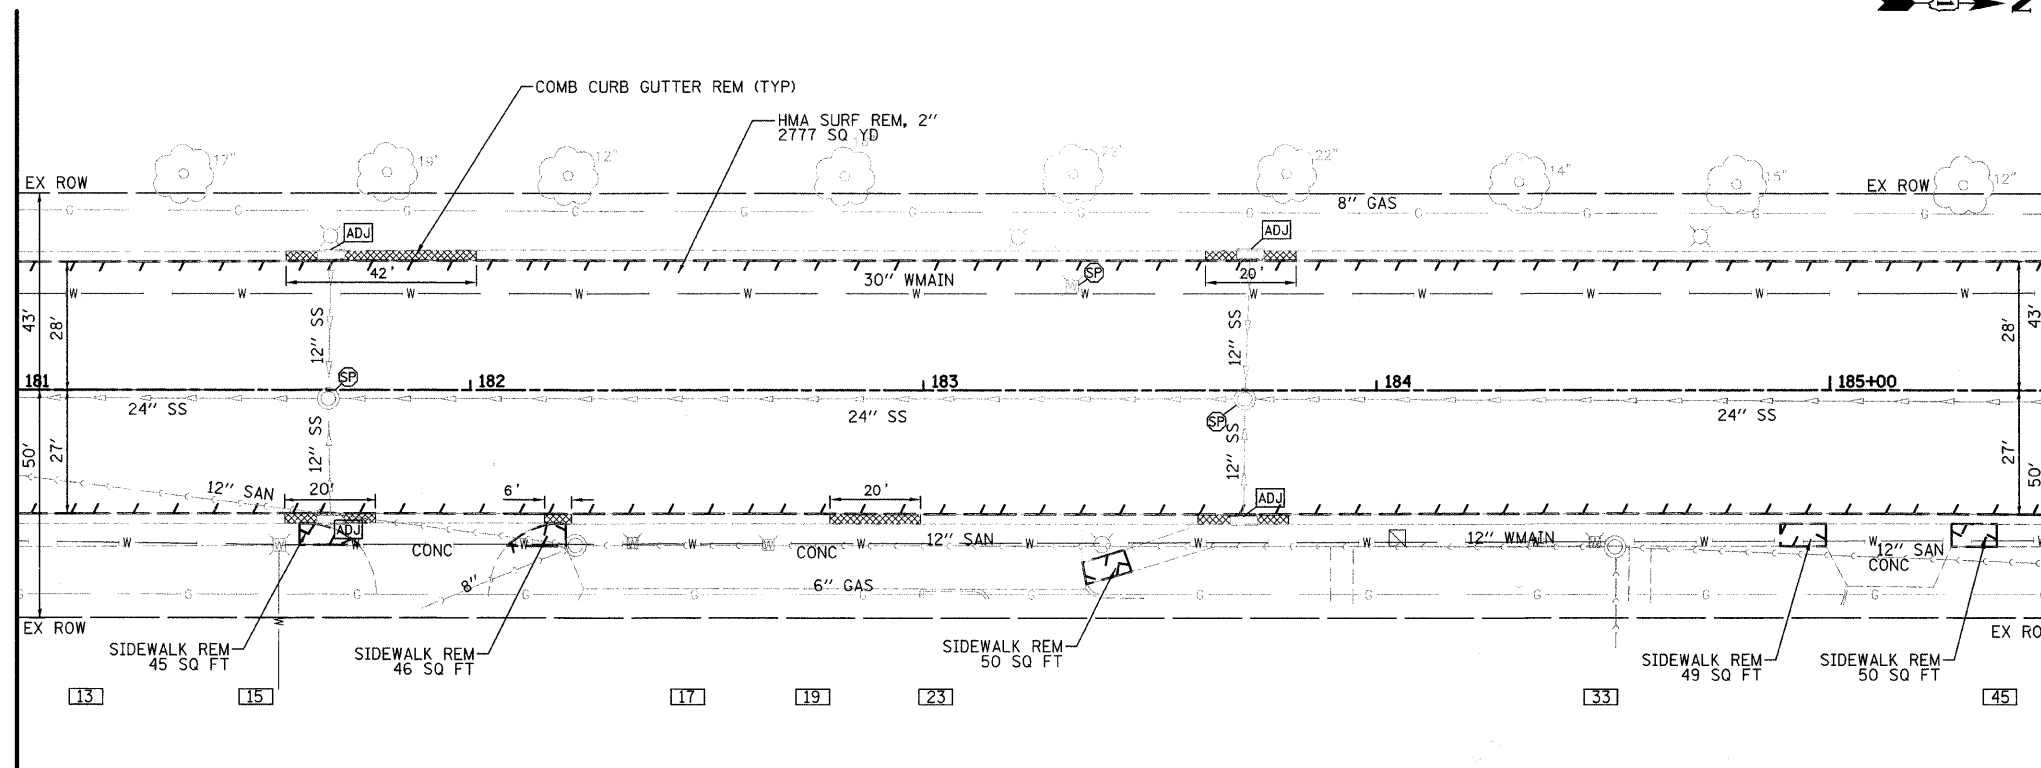

MATCH LINE STA 185+50
(SEE SHEET NO. 23)

ADDISON ROAD
EXISTING TOPOGRAPHY

MATCH LINE STA 181+00
(SEE SHEET NO. 21)

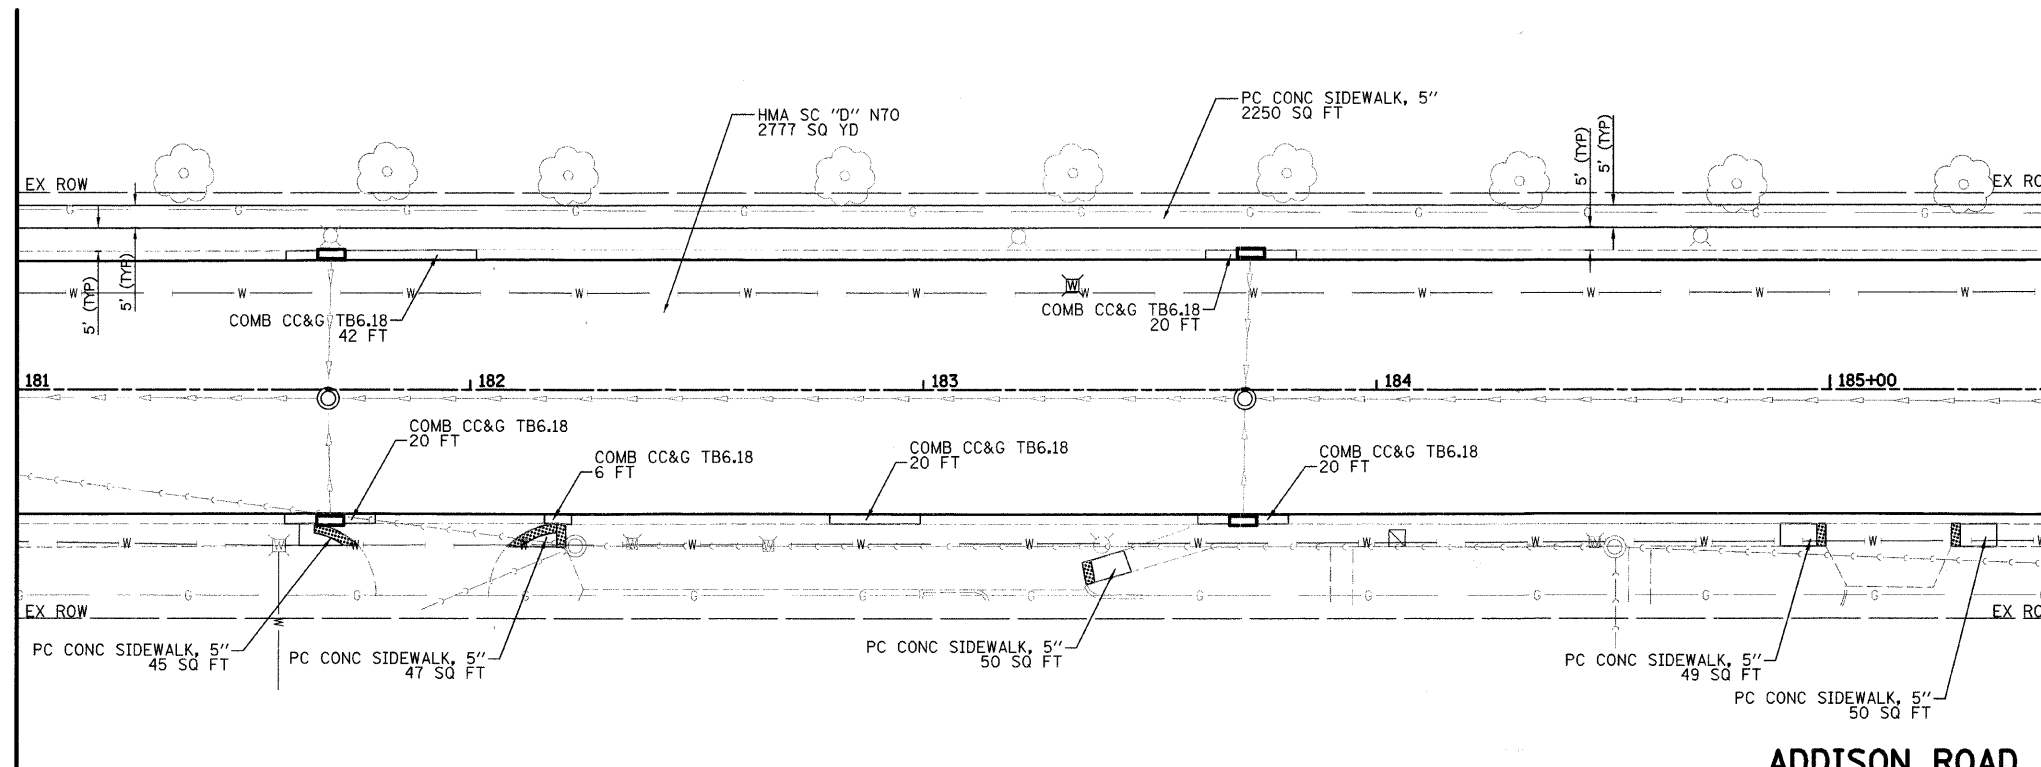

MATCH LINE STA 185+50
(SEE SHEET NO. 23)

ADDISON ROAD
PROPOSED IMPROVEMENTS

FILE NAME = J:\2192\road\sheet\04_RP\2192_RP2.dgn

USER NAME = jrr
PLOT SCALE = 20,0000' / IN.
PLOT DATE = 11/18/2008

DESIGNED - PK
DRAWN - JRR
CHECKED - RTM
DATE - 11/21/2008

REVISED -
REVISED -
REVISED -
REVISED -



459 E. Devon Ave., Suite 300 - Itasca, Illinois 60143
Tel: 630.773.3900 • Fax: 630.773.3975
www.civiltechinc.com

ROADWAY PLAN - ADDISON ROAD

SCALE: 1" = 20' SHEET NO. 22 OF 46 SHEETS STA 181+00 TO STA 185+50

FA RTE	SECTION	COUNTY	TOTAL SHEETS	SHEET NO.
2642	06-00095-00-RS	DUPAGE	46	22
FED ROAD DIST NO. ILLINOIS FED AID PROJECT			CONTRACT NO. 63100	