


END RESURFACING
IMPROVEMENT
STA 190+37

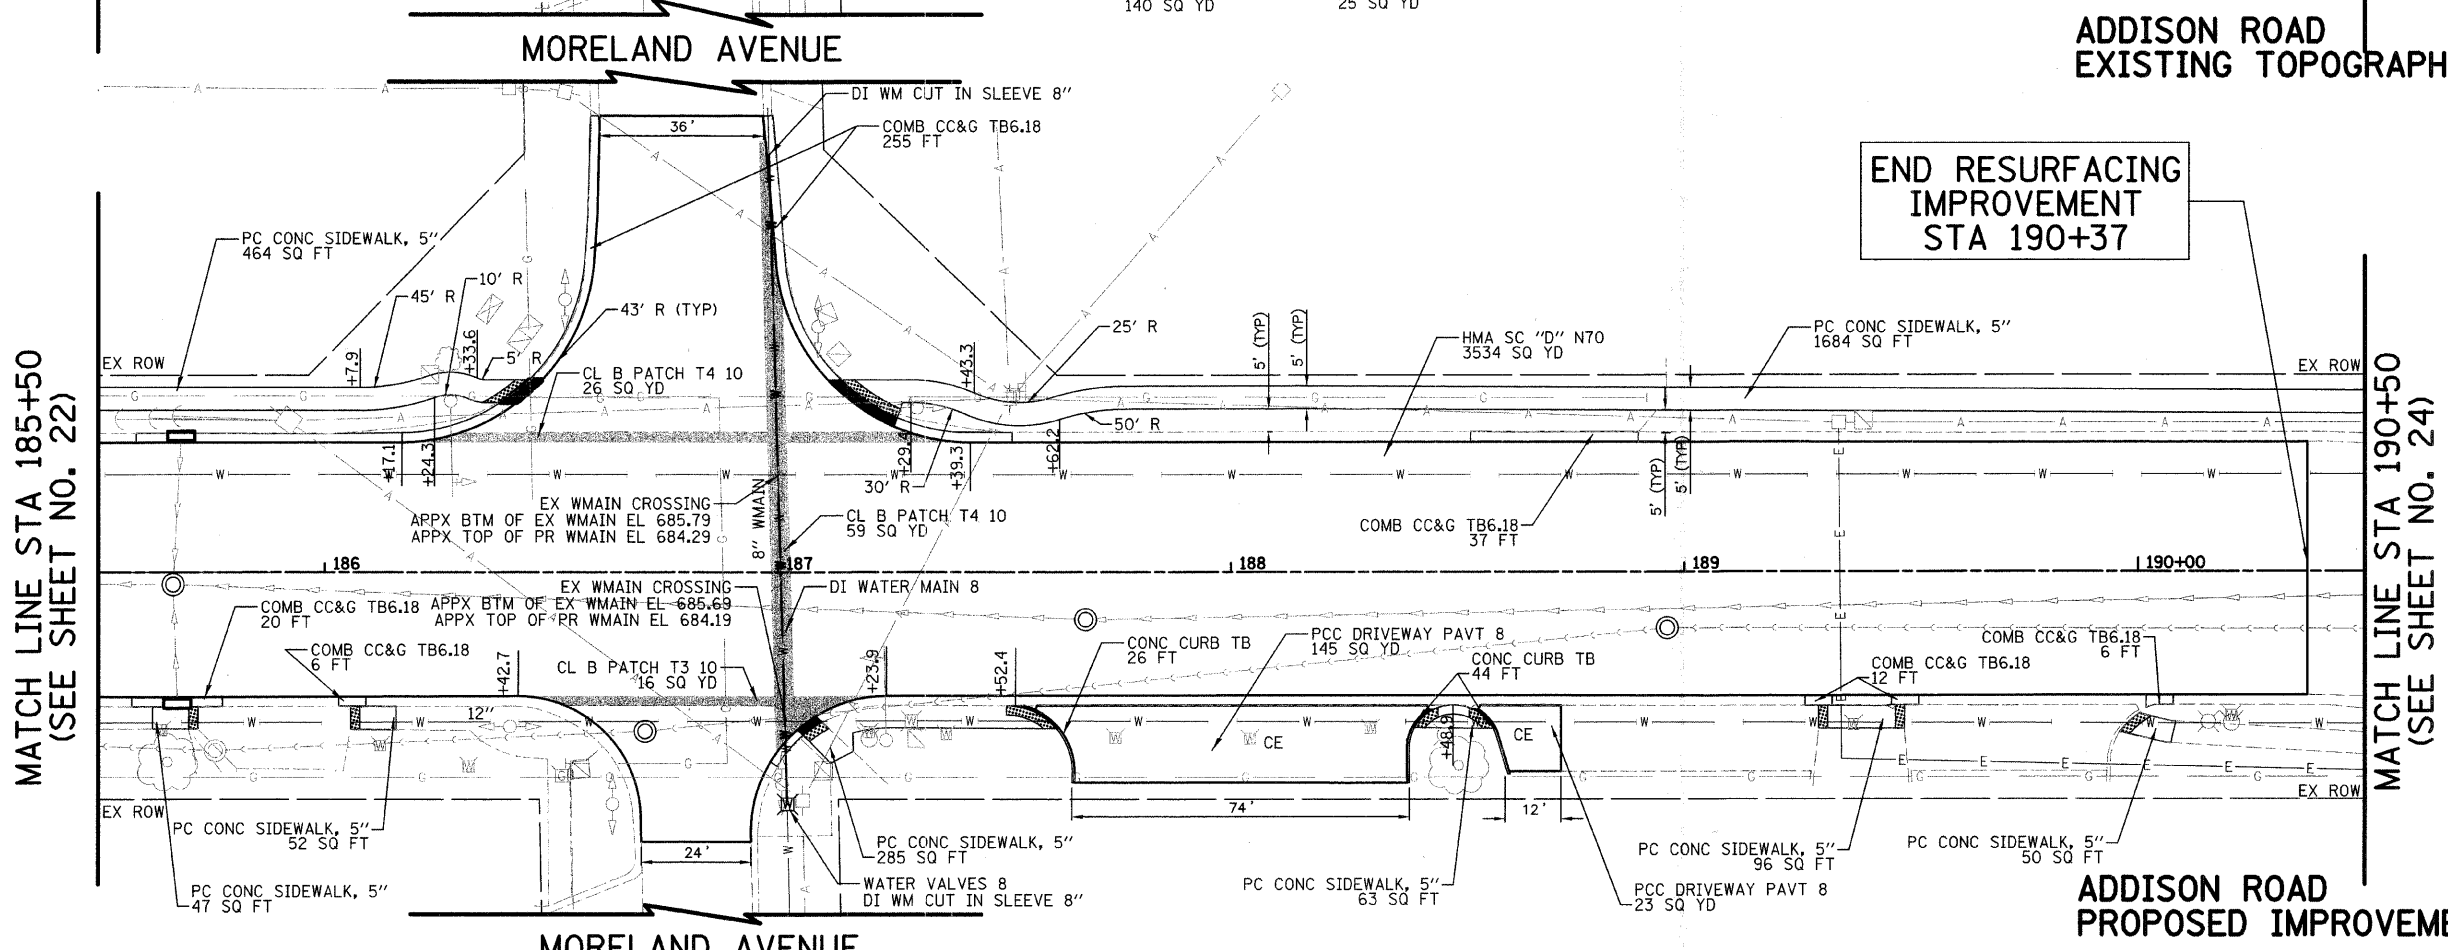

END RESURFACING
IMPROVEMENT
STA 190+37

ADDISON ROAD
EXISTING TOPOGRAPHY

ADDISON ROAD
PROPOSED IMPROVEMENTS

MATCH LINE STA 185+50
(SEE SHEET NO. 22)

MATCH LINE STA 190+50
(SEE SHEET NO. 24)

MATCH LINE STA 185+50
(SEE SHEET NO. 22)

MATCH LINE STA 190+50
(SEE SHEET NO. 24)

DATE	
BY	
REVISION	
PLANNED	
ALIGNED	
CHECKED	
NO.	
NOTE BOOK	
NO.	
FILE NAME	

DATE	
BY	
REVISION	
PLANNED	
ALIGNED	
CHECKED	
NO.	
NOTE BOOK	
NO.	
FILE NAME	

FILE NAME = J:\2192\oad\sheet\04_RP\2192_RP3.dgn

USER NAME = jrr	DESIGNED - PK	REVISED -
	DRAWN - JRR	REVISED -
	CHECKED - RTM	REVISED -
	DATE - 11/21/2008	REVISED -

DESIGNED - PK	REVISED -
DRAWN - JRR	REVISED -
CHECKED - RTM	REVISED -
DATE - 11/21/2008	REVISED -

Get the **Addison** ADVANTAGE!

CIVILTECH

450 E. Devon Ave., Suite 300 - Bross, Illinois 60114
Tel: 630.773.3900 • Fax: 630.773.3975
www.civiltechinc.com

ROADWAY PLAN - ADDISON ROAD	
SCALE: 1" = 20'	SHEET NO. 23 OF 46 SHEETS
STA 185+50 TO STA 190+50	

FA RTE	SECTION	COUNTY	TOTAL SHEETS	SHEET NO.
2642	06-00095-00-RS	DUPAGE	46	23
CONTRACT NO. 63100		FED ROAD DIST NO. ILLINOIS FED AID PROJECT		