



MATCH LINE STA 190+50  
(SEE SHEET NO. 23)

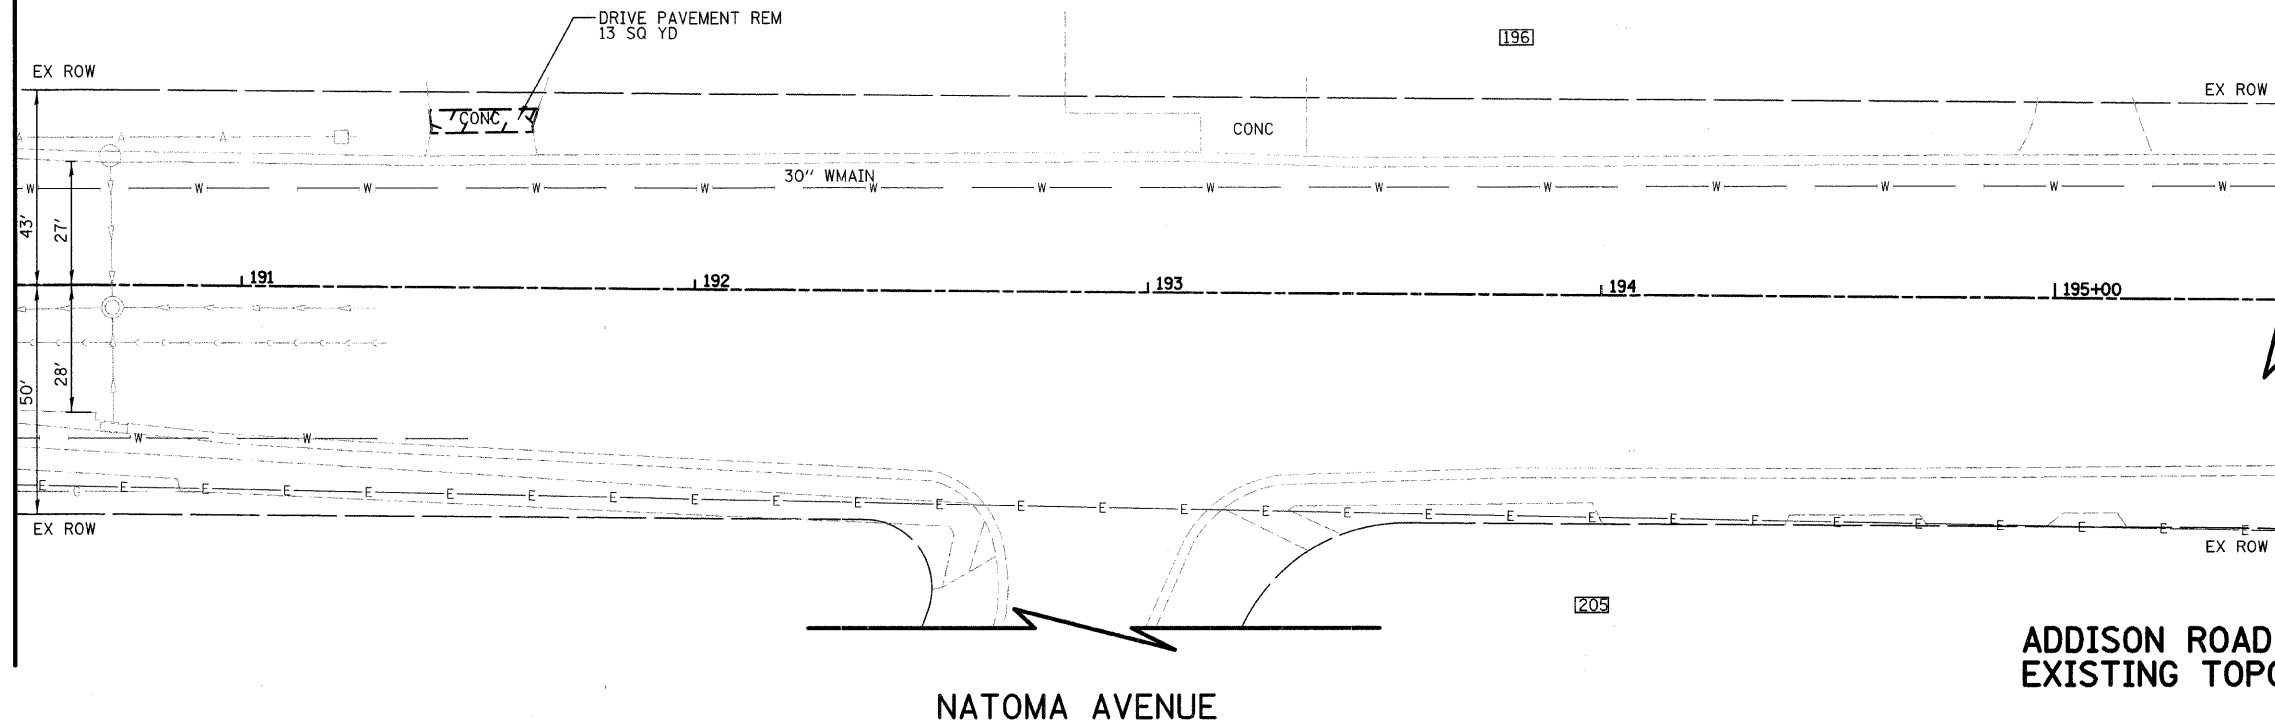

ADDISON ROAD  
EXISTING TOPOGRAPHY

MATCH LINE STA 190+50  
(SEE SHEET NO. 23)

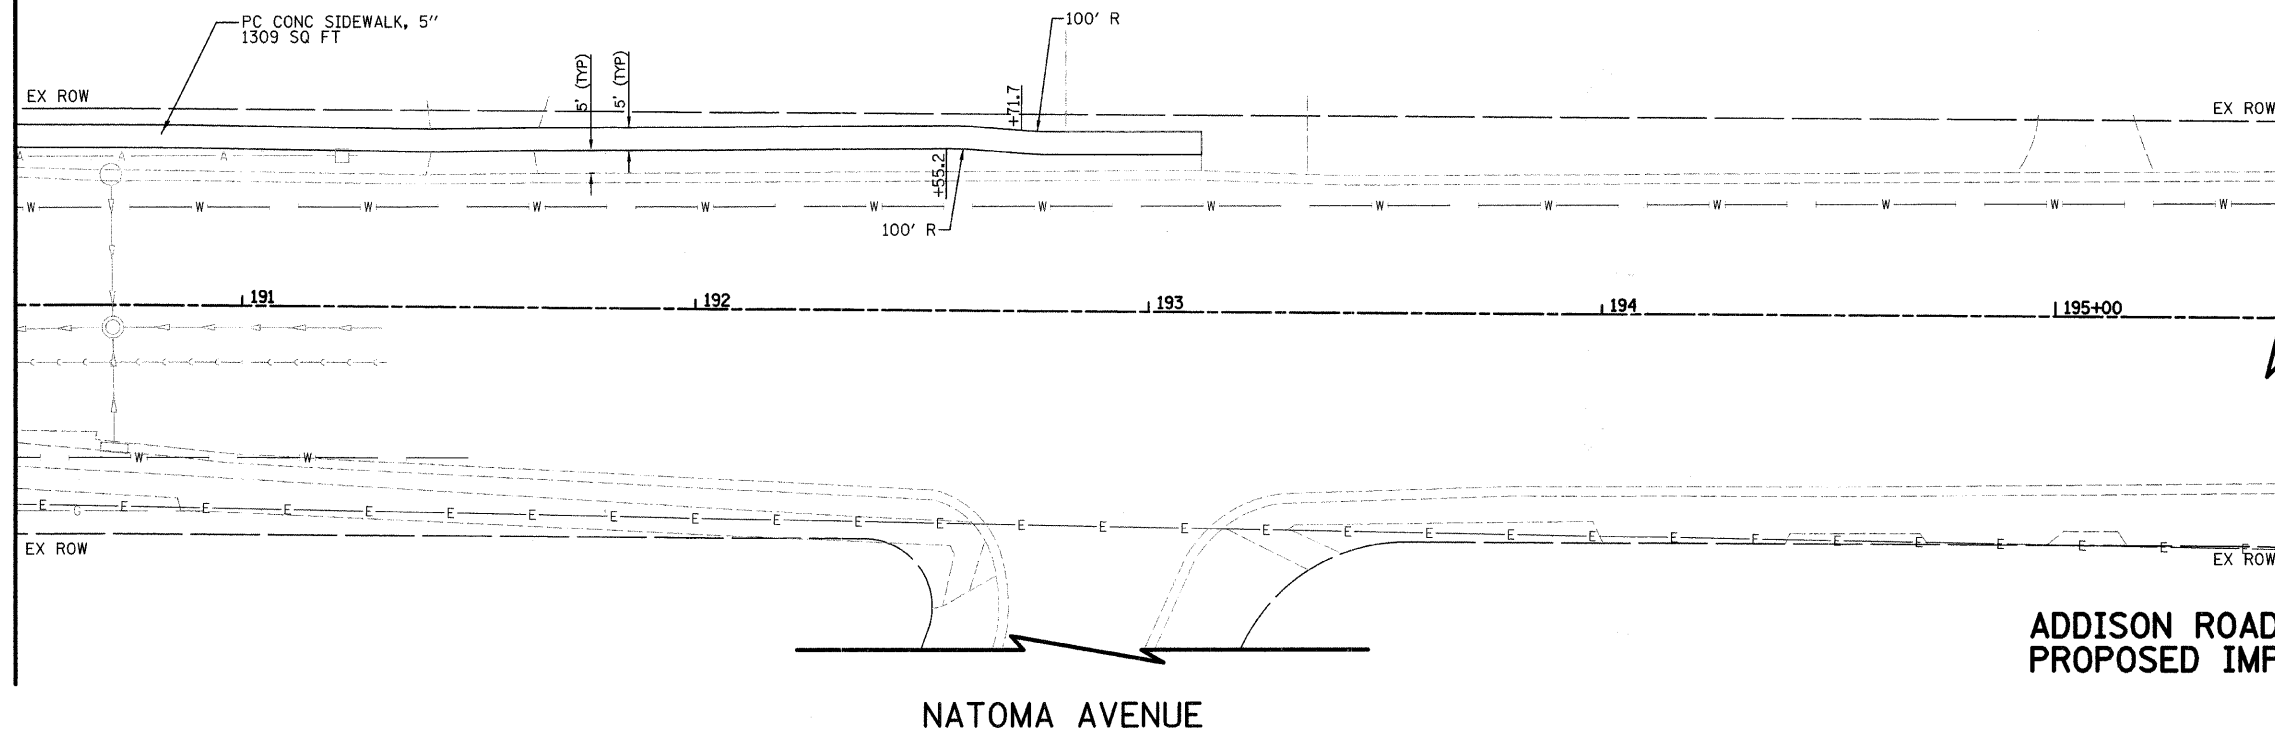

ADDISON ROAD  
PROPOSED IMPROVEMENTS

NATOMA AVENUE

NATOMA AVENUE

PLAN	DATE
NO.	
BY	
REVISIONS	
1	
2	
3	
4	
5	

PROFILE	DATE
NO.	
BY	
REVISIONS	
1	
2	
3	
4	
5	

FILE NAME = J:\2192\cad\sheet\04\_RP\2192\_RP3.dgn

USER NAME = jrr  
 PLOT SCALE = 20,0000' / IN.  
 PLOT DATE = 11/18/2008

DESIGNED - PK  
 DRAWN - JRR  
 CHECKED - RTM  
 DATE - 11/21/2008

REVISED -  
 REVISED -  
 REVISED -  
 REVISED -



450 E Devon Ave, Suite 300 - Itasca, Illinois 60143  
 Tel: 630.773.3900 • Fax: 630.773.3975  
 www.civiltechinc.com

SCALE: 1" = 20'  
 SHEET NO. 24 OF 46 SHEETS  
 STA 190+50 TO STA 195+50

FA RTE	SECTION	COUNTY	TOTAL SHEETS	SHEET NO.
2642	06-00095-00-RS	DUPAGE	46	24
CONTRACT NO. 63100				
FED ROAD DIST NO. ILLINOIS FED AID PROJECT				