


- LEGEND**
- SIDEWALK REMOVAL
 - COMBINATION CONCRETE CURB AND GUTTER REMOVAL AND REPLACEMENT

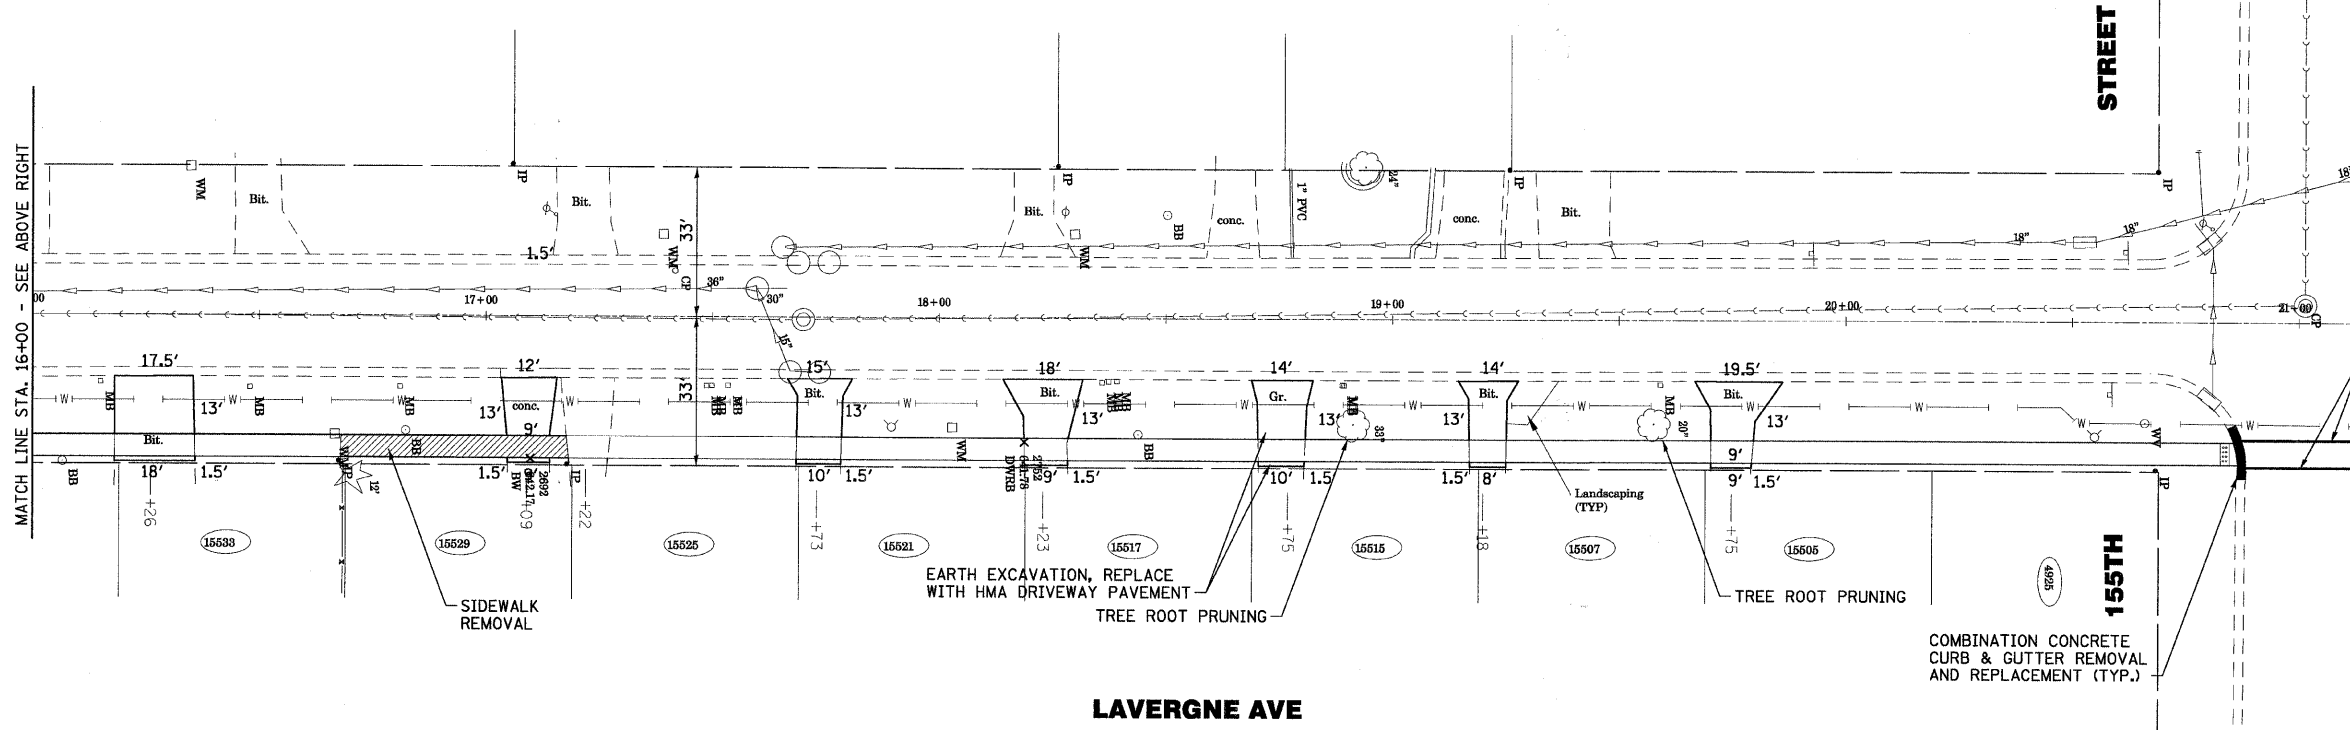

COPYRIGHT © 2007 BY BAXTER & WOODMAN, INC.
 STATE OF ILLINOIS PROFESSIONAL DESIGN FIRM
 No. 121/12008
 12/1/2008
 560k07

USER NAME = 560k07	DESIGNED - TMS	REVISED - 12-01-08
PLOT SCALE = #SCALE#	DRAWN - BCD	REVISED -
PLOT DATE = 12/1/2008	CHECKED - TMS	REVISED -
	DATE - 11-17-08	REVISED -

**CITY OF OAK FOREST, ILLINOIS
METRA STATION SIDEWALKS**

LAVERGNE AVENUE PLAN

SCALE: 1"=20'
STA. 11+50 TO STA. 21+50

F.A. RTE.	SECTION	COUNTY	TOTAL SHEETS	SHEET NO.
	07-00087-00-SW	COOK	48	12
CONTRACT NO. 63104				
FED. ROAD DIST. NO. ILLINOIS FED. AID PROJECT				