


LEGEND

- SIDEWALK REMOVAL
- COMBINATION CONCRETE CURB AND GUTTER REMOVAL AND REPLACEMENT

- ST P-13
PIPE CULVERT, CLASS C, TYPE 1, 12"-40"
- ST P-14
PIPE CULVERT, CLASS C, TYPE 1, 12"-15"
- ST P-15
PIPE CULVERT, CLASS C, TYPE 1, 12"-8"

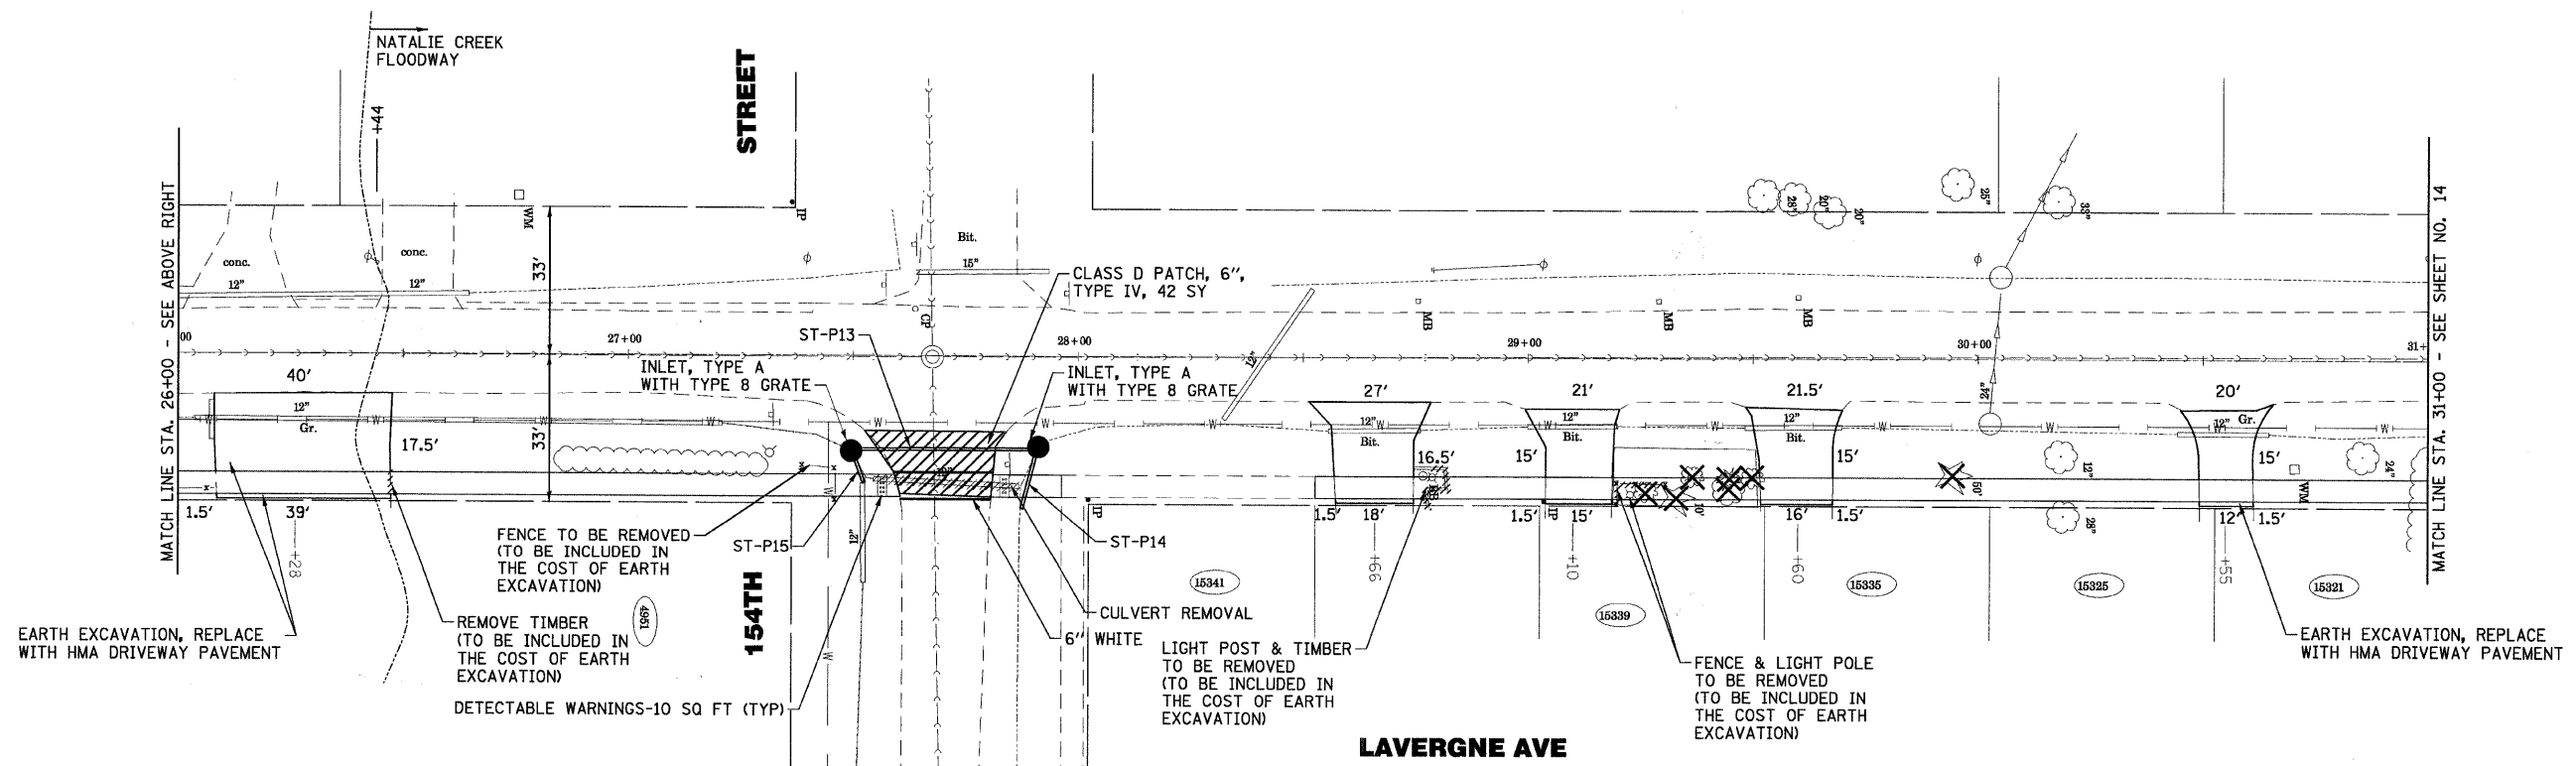

COPYRIGHT © 2007 BY BAXTER & WOODMAN, INC.
 STATE OF ILLINOIS PROFESSIONAL DESIGN FIRM
 5600 W. 111th St., Suite 200, Oak Brook, IL 60452
 630.584.1100 FAX 630.584.1101
 12/1/2008



USER NAME = 560kar	DESIGNED - TMS	REVISED - 12-01-08
PLOT SCALE = @SCALE@	DRAWN - BCD	REVISED -
PLOT DATE = 12/1/2008	CHECKED - TMS	REVISED -
	DATE - 11-17-08	REVISED -

**CITY OF OAK FOREST, ILLINOIS
METRA STATION SIDEWALKS**

LAVERGNE AVENUE PLAN

SCALE: 1"=20'	STA. 21+50 TO STA. 31+00	F.A. RTE.	SECTION	COUNTY	TOTAL SHEETS	SHEET NO.
			07-00087-00-SW	COOK	48	13
			CONTRACT NO. 63104			
			ILLINOIS FED. AID PROJECT			