


ST P-19
PIPE CULVERT, CLASS C,
TYPE 1, 6'-15'

ST P-20
PIPE CULVERT, CLASS C,
TYPE 1, 6'-15'

LEGEND

SIDEWALK REMOVAL

COMBINATION CONCRETE CURB AND GUTTER REMOVAL AND REPLACEMENT

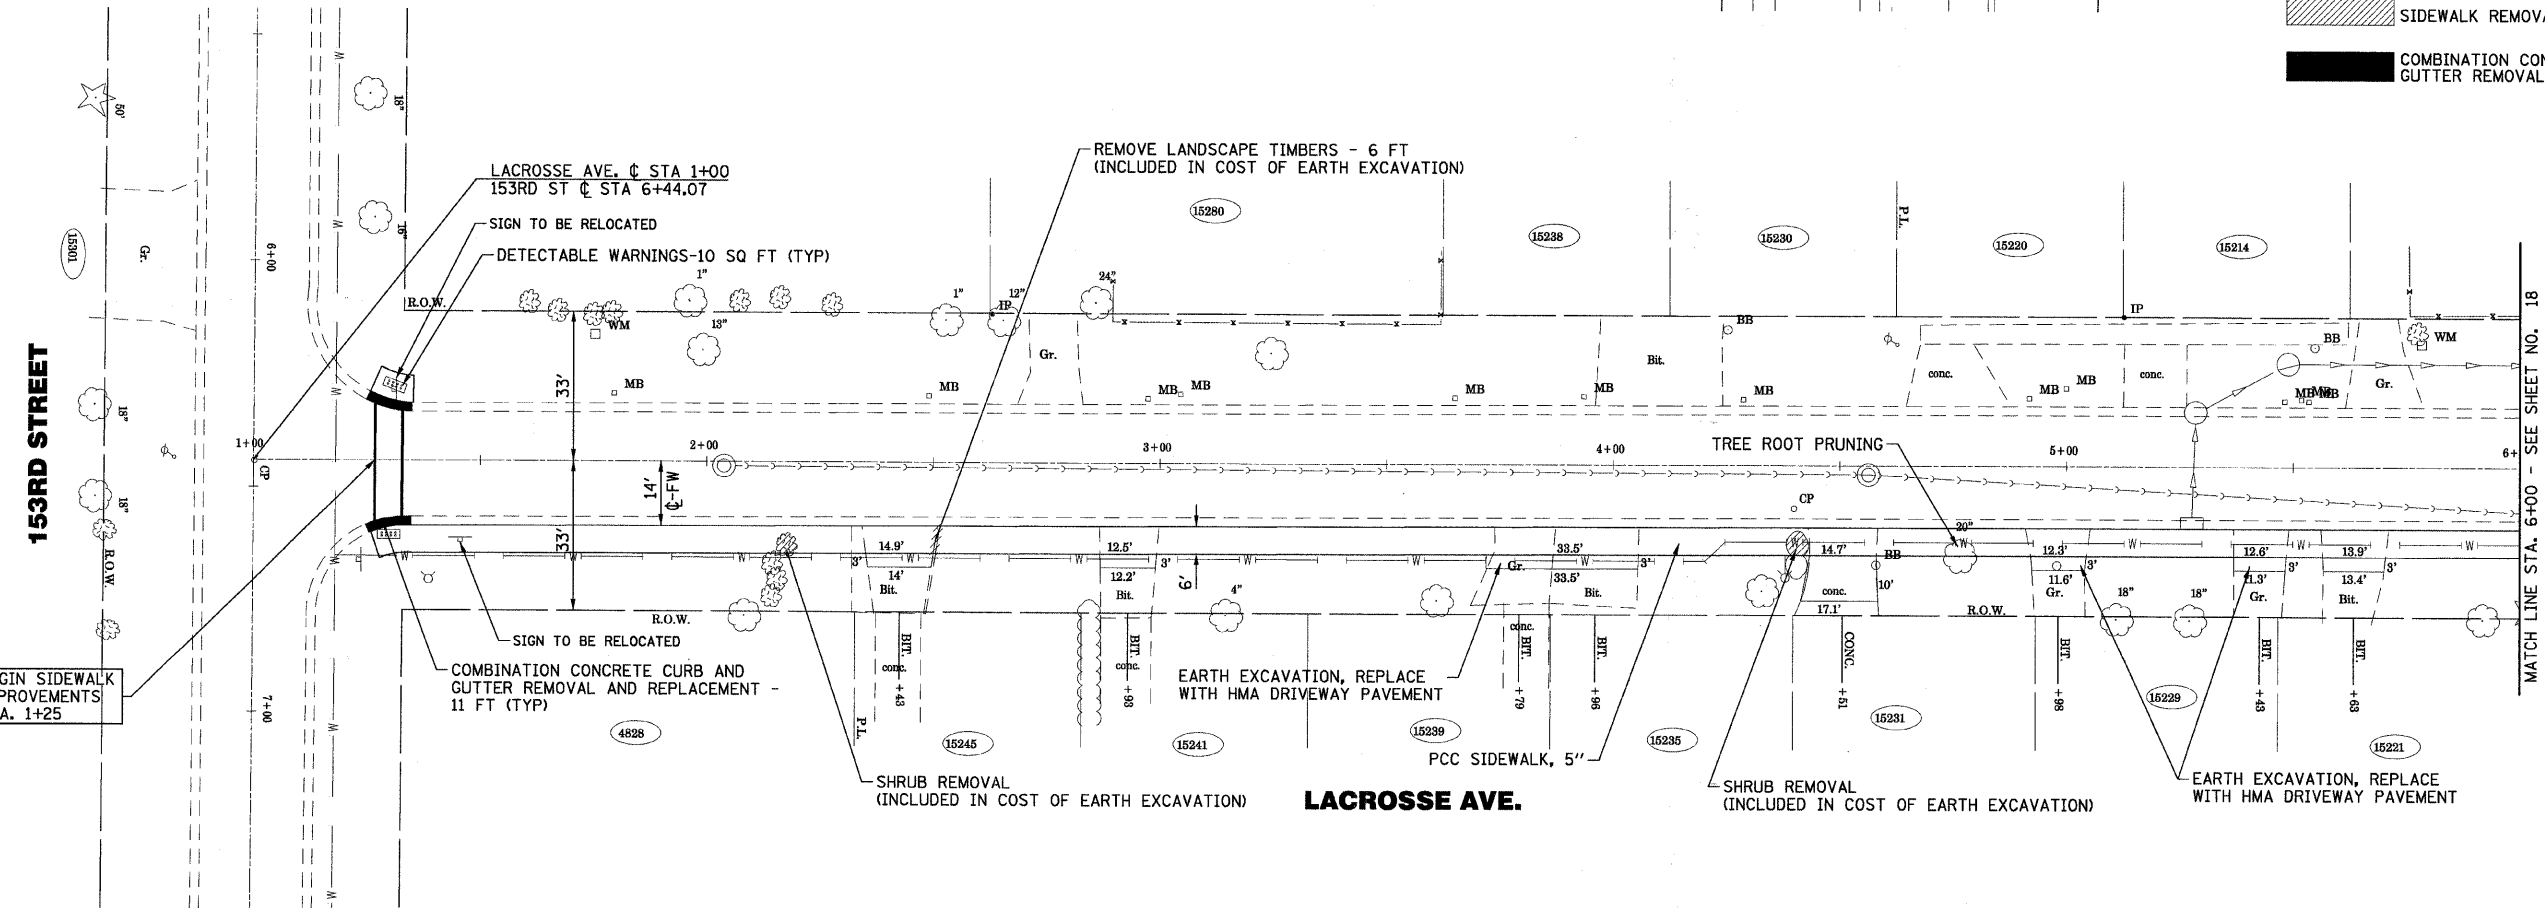

BEGIN SIDEWALK IMPROVEMENTS STA. 1+25

MATCH LINE STA. 6+00 - SEE SHEET NO. 18

COPYRIGHT © 2007 BY BAXTER & WOODMAN, INC.
 STATE OF ILLINOIS PROFESSIONAL DESIGN FIRM
 5600 W. 119th St., Suite 200, Oak Brook, IL 60452
 630.584.1100 FAX 630.584.1101
 12/1/2008

USER NAME = 560kar	DESIGNED - TMS	REVISED - 12-01-08
PLOT SCALE = @SCALE*	DRAWN - BCD	REVISED -
PLOT DATE = 12/1/2008	CHECKED - TMS	REVISED -
	DATE - 11-17-08	REVISED -

**CITY OF OAK FOREST, ILLINOIS
METRA STATION SIDEWALKS**

LAPORTE AVENUE & LACROSSE AVENUE

SCALE: STA. TO STA.

F.A. RTE.	SECTION	COUNTY	TOTAL SHEETS	SHEET NO.
	07-00087-00-SW	COOK	48	17
CONTRACT NO. 63104				
FED. ROAD DIST. NO. ILLINOIS FED. AID PROJECT				