


**LACROSSE AVE.**

**LEGEND**

- SIDEWALK REMOVAL
- COMBINATION CONCRETE CURB AND GUTTER REMOVAL AND REPLACEMENT

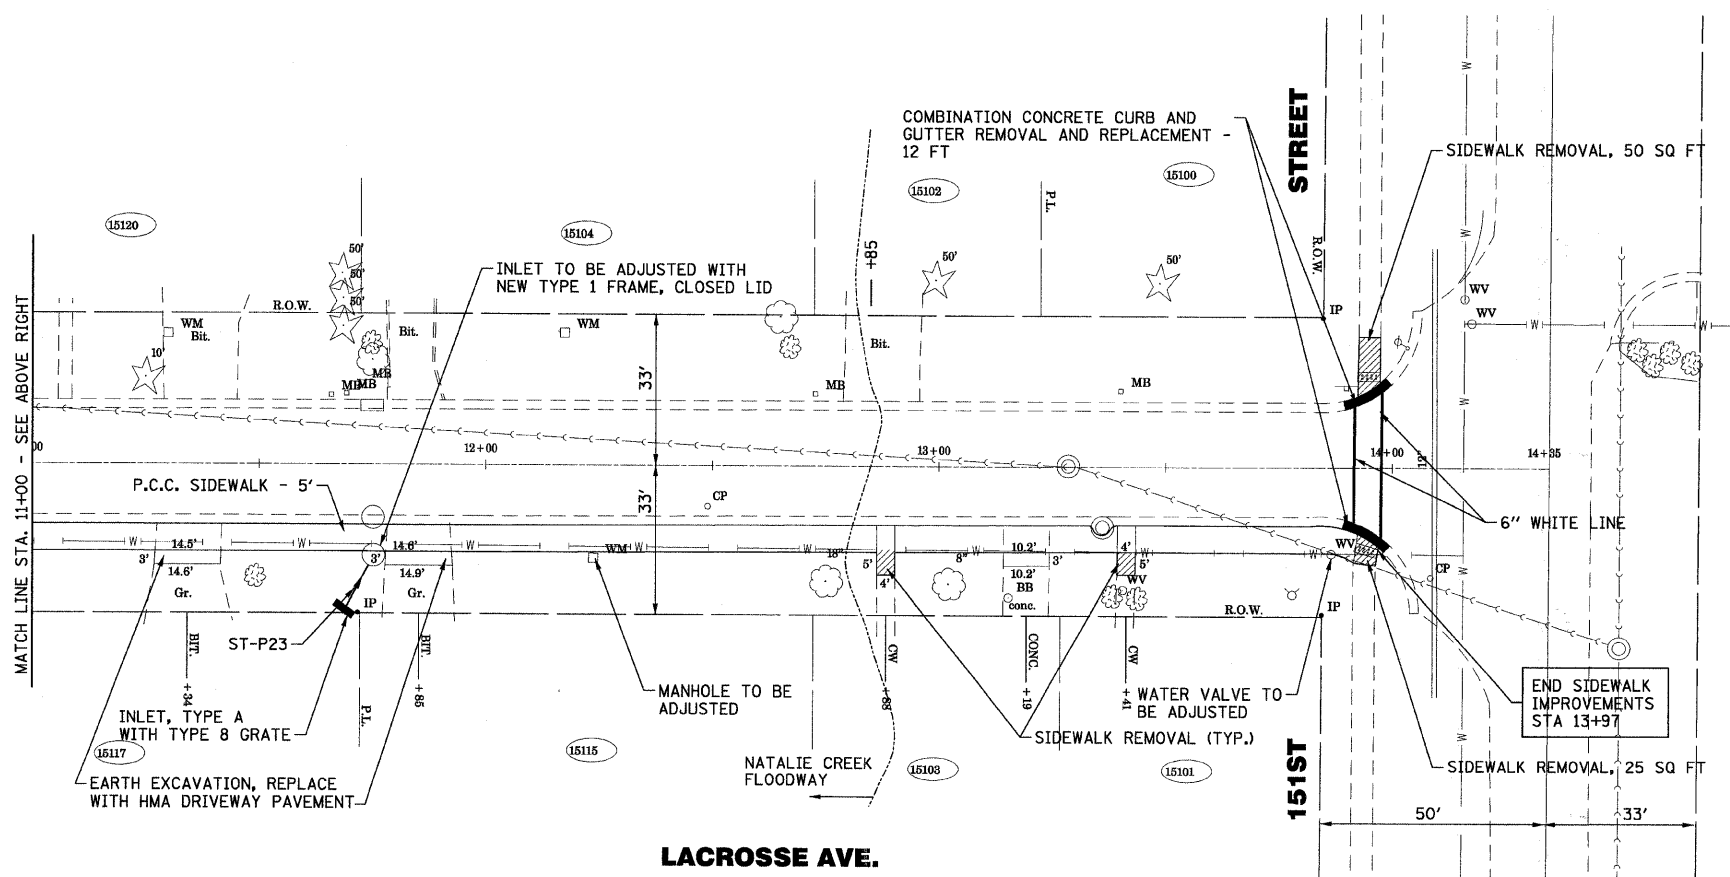

**LACROSSE AVE.**

- ST P-21**  
PIPE CULVERT, CLASS C,  
TYPE 1, 6"-10'
- ST P-22**  
PIPE CULVERT, CLASS C,  
TYPE 1, 12"-10'
- ST P-23**  
PIPE CULVERT, CLASS C,  
TYPE 1, 12"-10'

COPYRIGHT © 2007 BY BAXTER & WOODMAN, INC. ...  
 STATE OF ILLINOIS PROFESSIONAL ENGINEERING BOARD  
 LICENSE NO. 0012028  
 12/17/2008



USER NAME = 568kar	DESIGNED - TMS	REVISED - 12-01-08
PLOT SCALE = #SCALE*	DRAWN - BCD	REVISED -
PLOT DATE = 12/17/2008	CHECKED - TMS	REVISED -
	DATE - 11-17-08	REVISED -

**CITY OF OAK FOREST, ILLINOIS  
METRA STATION SIDEWALKS**

**LACROSSE AVENUE PLAN**

SCALE: 1"=20'

STA. 6+00 TO STA. 14+35

F.A. RTE.	SECTION	COUNTY	TOTAL SHEETS	SHEET NO.
	07-00087-00-SW	COOK	48	18
FED. ROAD DIST. NO.		ILLINOIS FED. AID PROJECT		
		CONTRACT NO. 63104		