


COPYRIGHT © 2007 BY BAXTER & WOODMAN, INC.
 STATE OF ILLINOIS - PROFESSIONAL ENGINEER FIRM
 LICENSE NO. 07-00087-00-SW EXPIRES 12/31/2009
 11702009 3486E TM B:\CADD\11702009\11702009-001.dwg

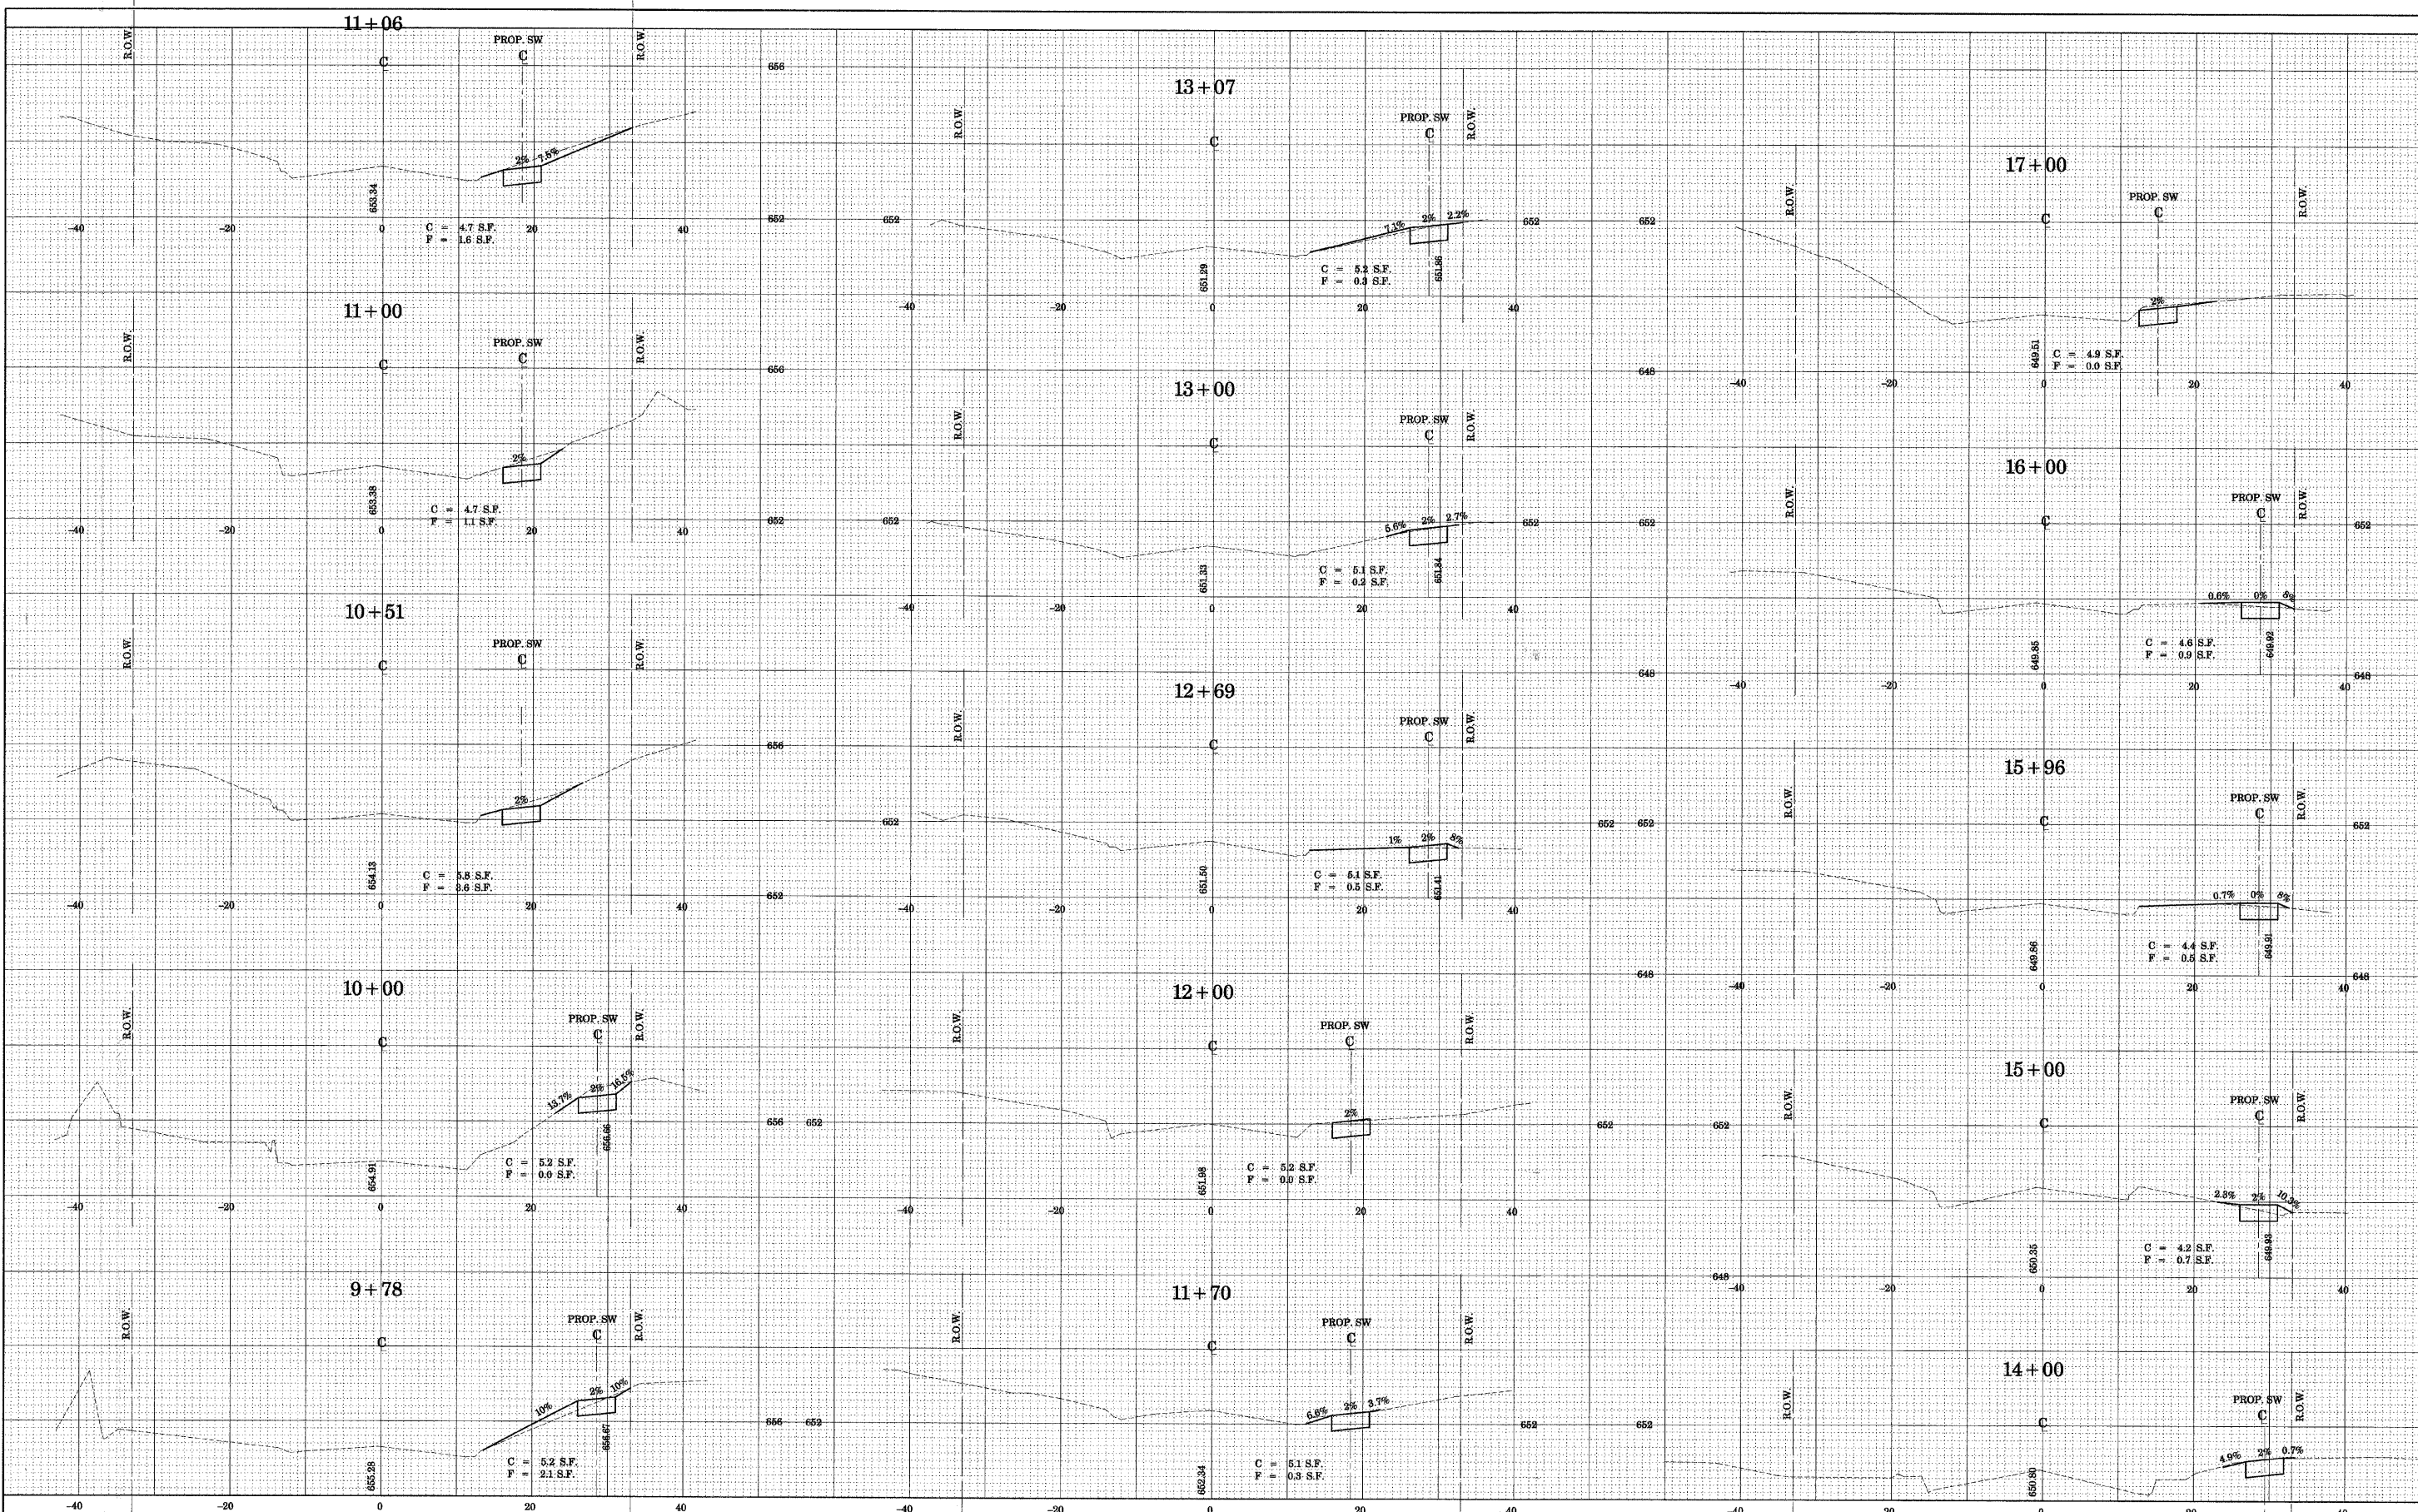

DESIGNED BY = 560kar
 PLOT SCALE = @SCALE#
 PLOT DATE = 11/19/2008

DESIGNED - TMS
 CHECKED - TMS
 DRAWN - BCD
 DATE - 11-17-08

REVISED -
 REVISED -
 REVISED -
 REVISED -

**CITY OF OAK FOREST, ILLINOIS
 LECLAIRE ST.
 SIDEWALK IMPROVEMENTS**

CROSS SECTIONS

SCALE: STA. TO STA.

F.A. RTE.	C = 5.1 S.F. SECT 10.0 S.F.	COUNTY	TOTAL SHEETS	SHEET NO.
07-00087-00-SW		COOK	48	20
		CONTRACT NO. 63104		
FED. ROAD DIST. NO.		ILLINOIS FED. AID PROJECT		