


COPYRIGHT © 2007 BY BAYTER & WOODMAN, INC.
 STATE OF ILLINOIS - PROFESSIONAL DESIGN FIRM
 LICENSE NO. - 061-0000000-0000-0000-0000-0000
 PROJECT NO. - 07-00087-00-SW
 DRAWING NO. - 63104

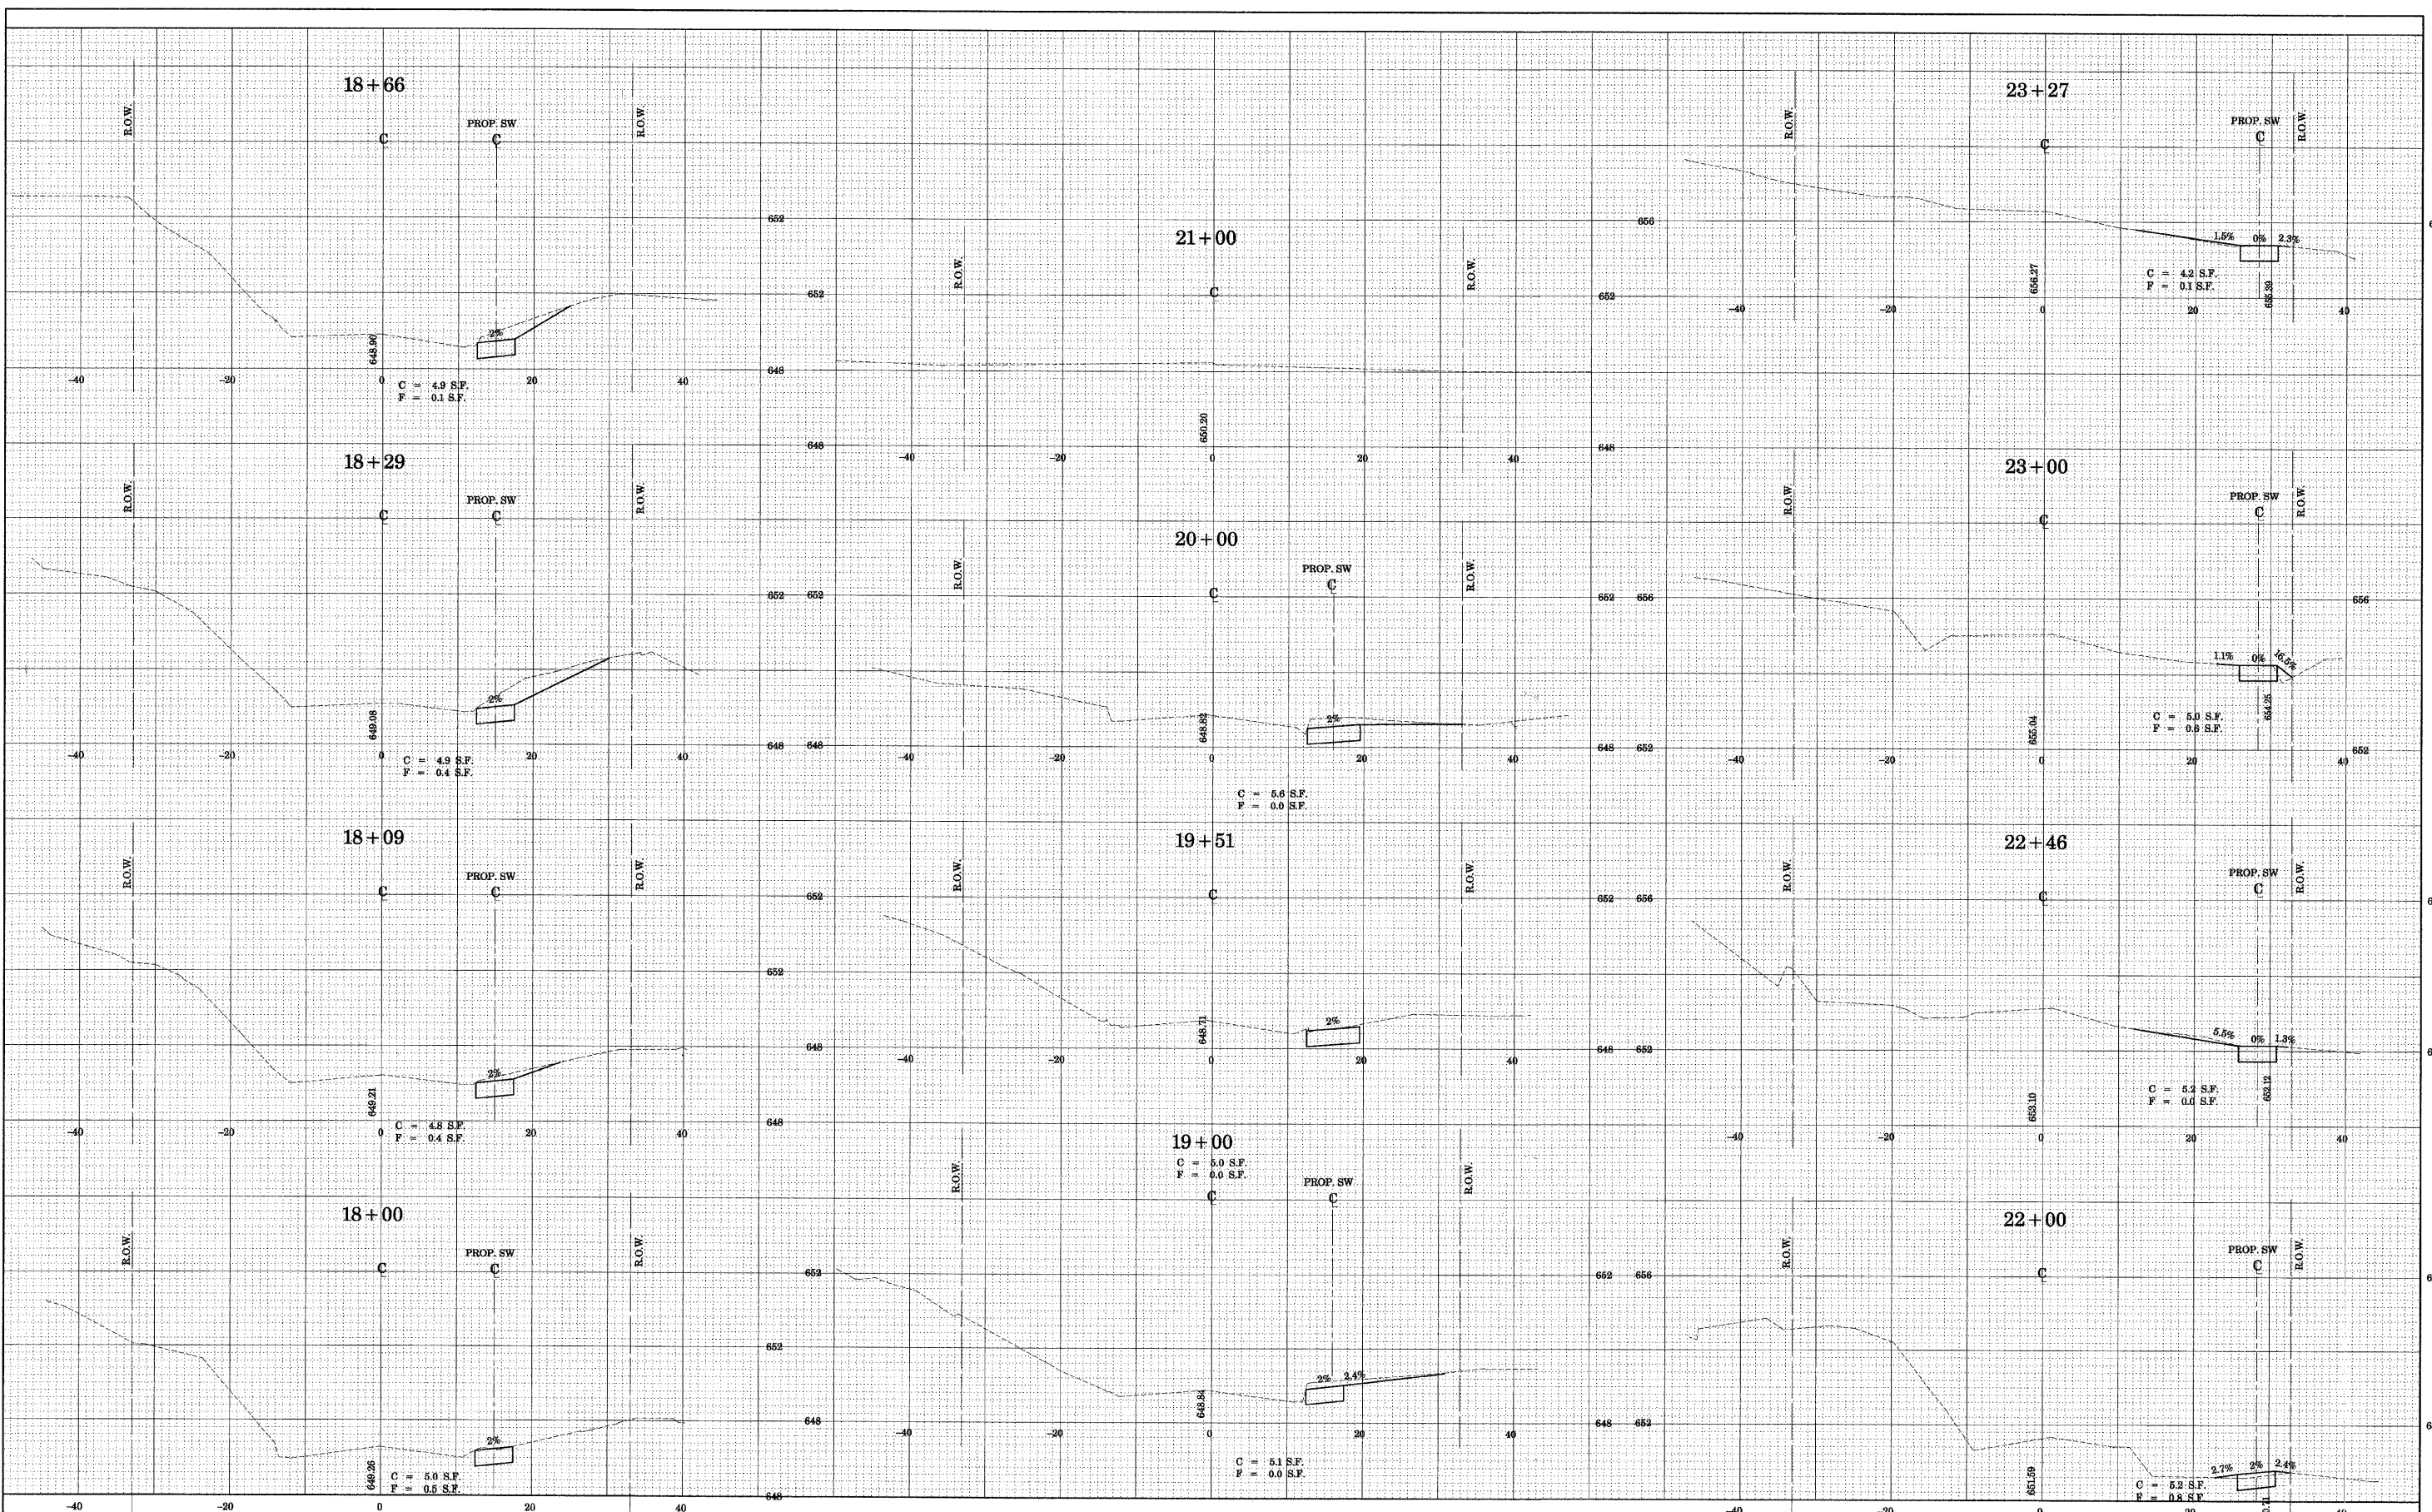

BSBIR190MEY = 560kar
 PLOT SCALE = #SCALE#
 PLOT DATE = 11/19/2008

DESIGNED - TMS	REVISED -
CHECKED - TMS	REVISED -
DRAWN - BCD	REVISED -
DATE - 11-17-08	REVISED -

**CITY OF OAK FOREST, ILLINOIS
 LECLAIRE ST.
 SIDEWALK IMPROVEMENTS**

CROSS SECTIONS

SCALE: STA. TO STA.

F.A. RTE.	SECTION	COUNTY	TOTAL SHEETS	SHEET NO.
	07-00087-00-SW	COOK	48	21
CONTRACT NO. 63104				
FED. ROAD DIST. NO. ILLINOIS FED. AID PROJECT				