


COPYRIGHT © 2007 BY BAXTER & WOODMAN, INC.
 STATE OF ILLINOIS - PROFESSIONAL DESIGN FIRM
 LICENSE NO. - 061-00000000
 11/17/2008 2:48:15 PM

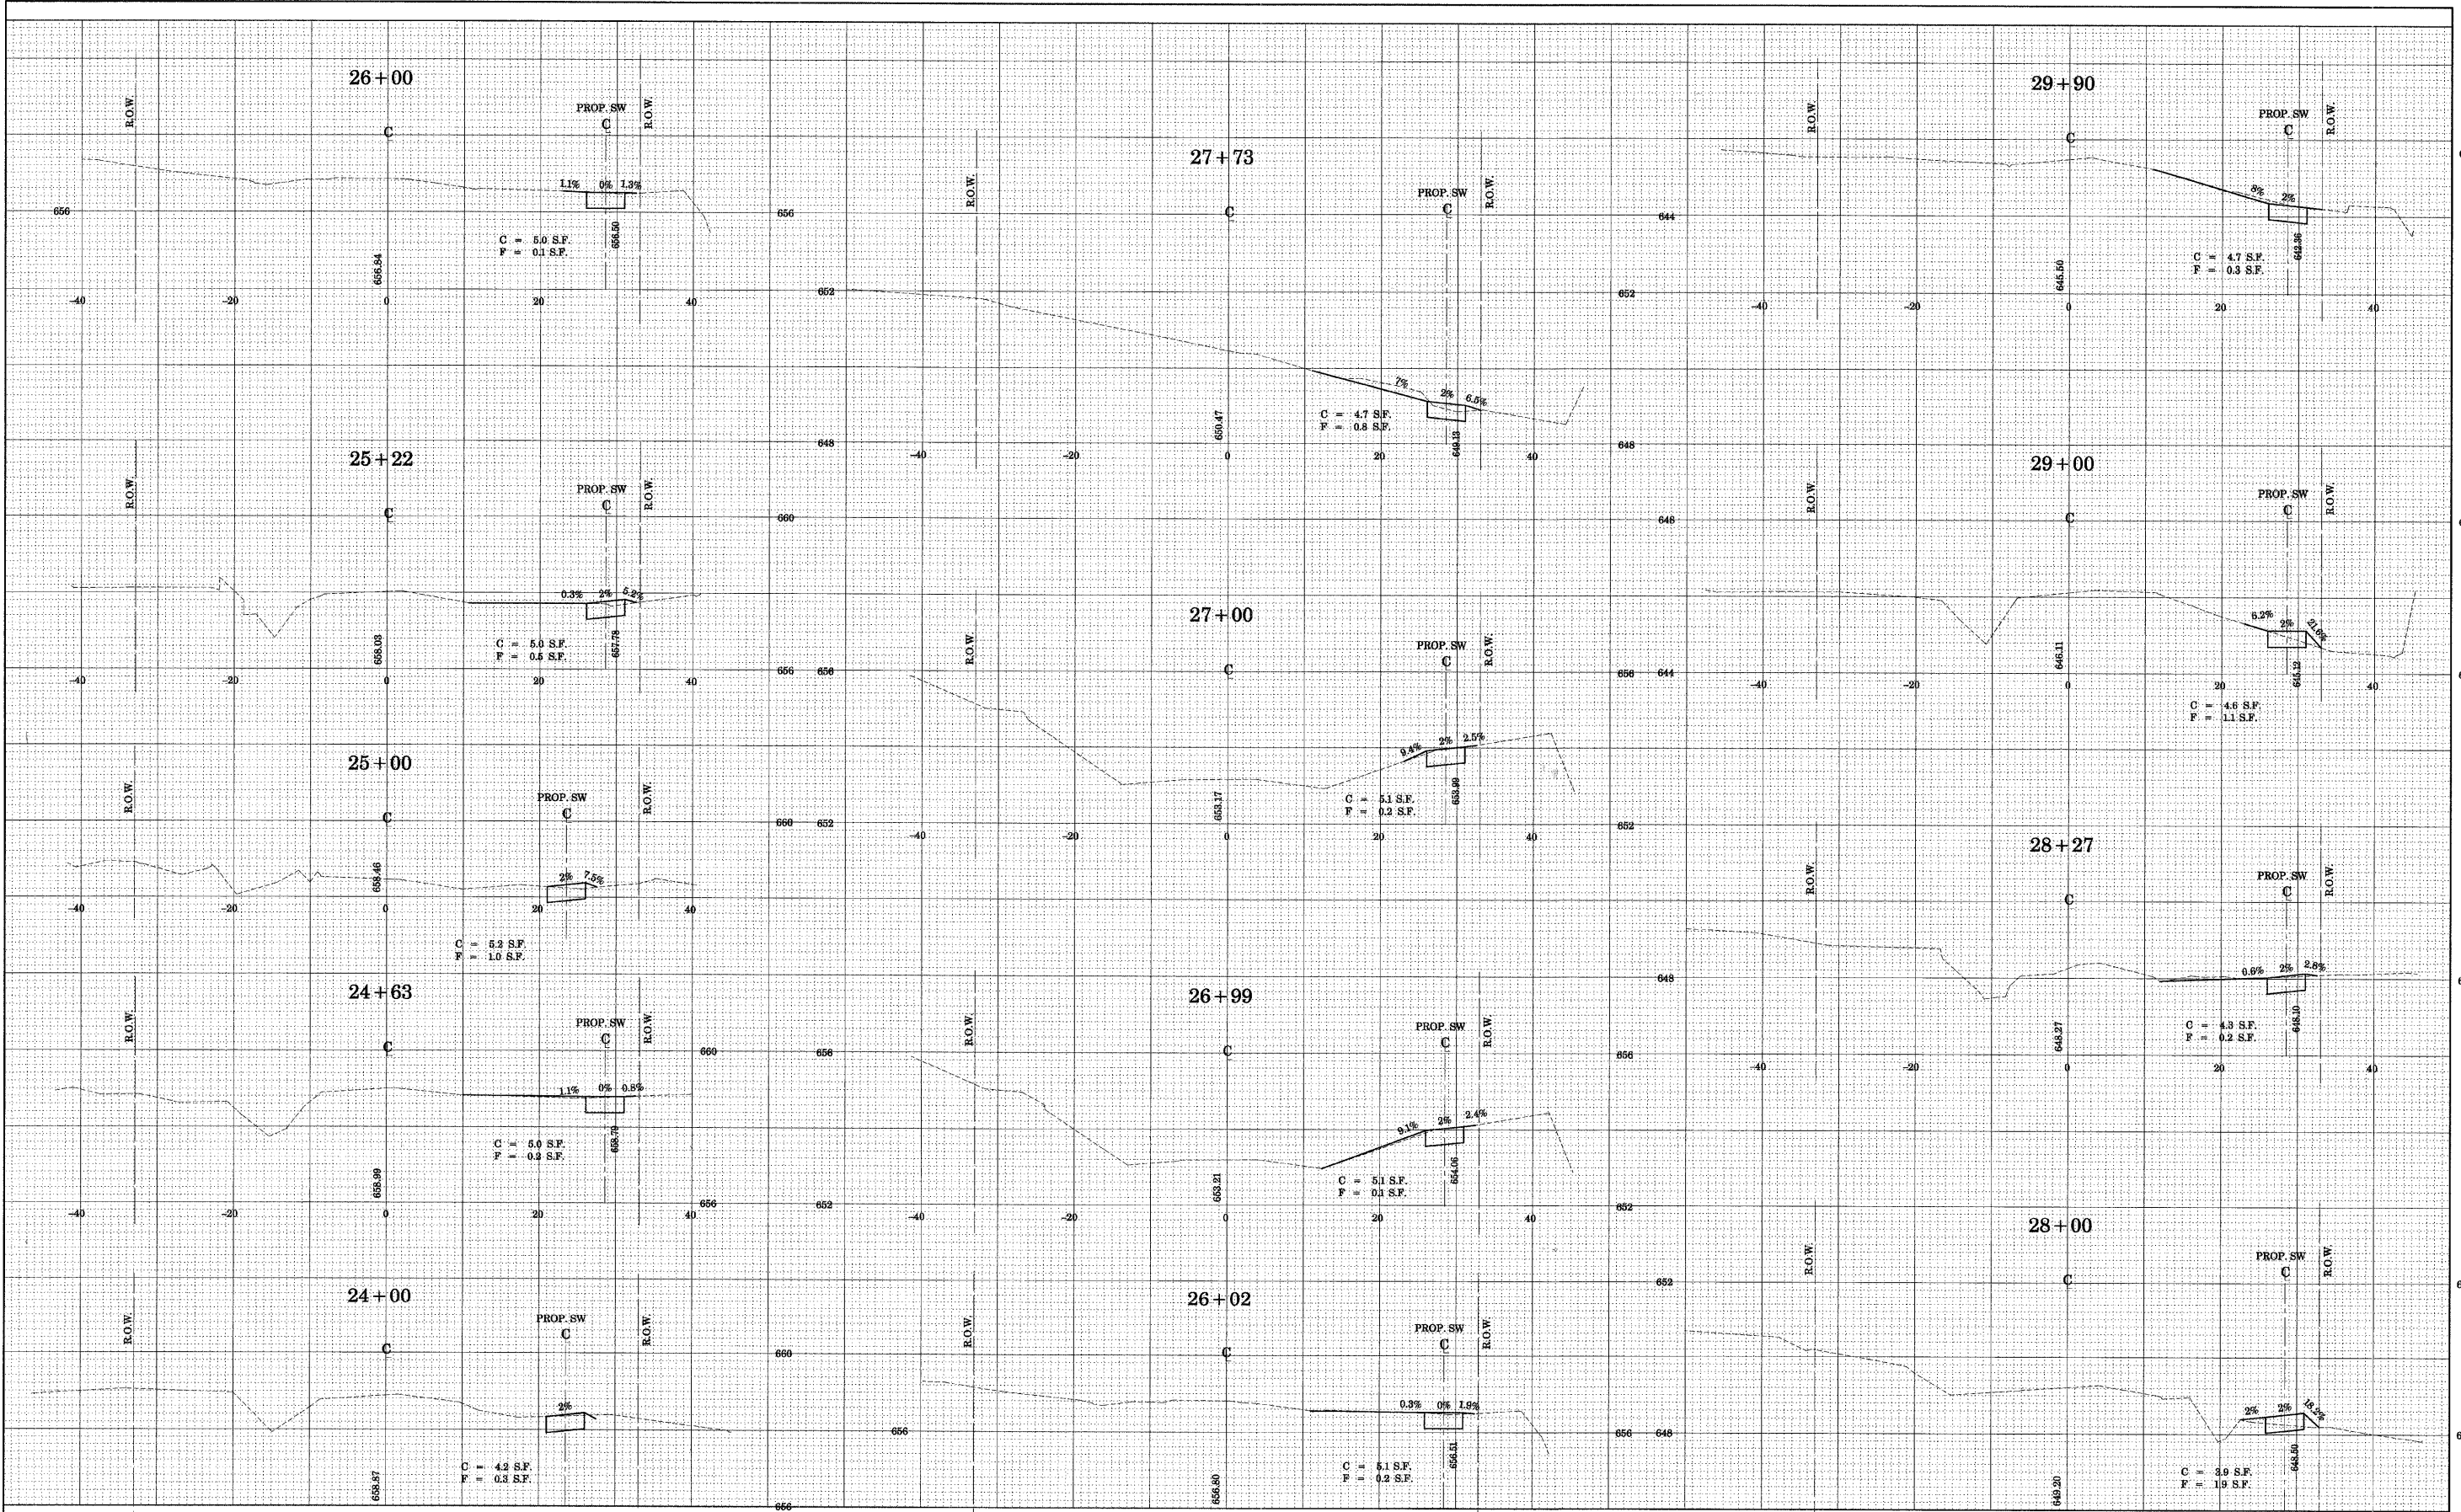

DESIGNED - TMS
 CHECKED - TMS
 DRAWN - BCD
 DATE - 11-17-08

REVISED -
 REVISED -
 REVISED -
 REVISED -

**CITY OF OAK FOREST, ILLINOIS
 LECLAIRE ST.
 SIDEWALK IMPROVEMENTS**

CROSS SECTIONS

SCALE: STA. TO STA.

F.A. RTE.	SECTION	COUNTY	TOTAL SHEETS	SHEET NO.
	07-00087-00-SW	COOK	48	22
CONTRACT NO. 63104				
FED. ROAD DIST. NO. ILLINOIS FED. AID PROJECT				