
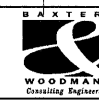


COPYRIGHT © 2007 BY BAYTER & WOODMAN, INC.
 STATE OF ILLINOIS - PROFESSIONAL DESIGN FIRM
 LICENSE NO. 384-00-0000
 530 S. WASHINGTON ST., SUITE 200
 CHICAGO, IL 60606

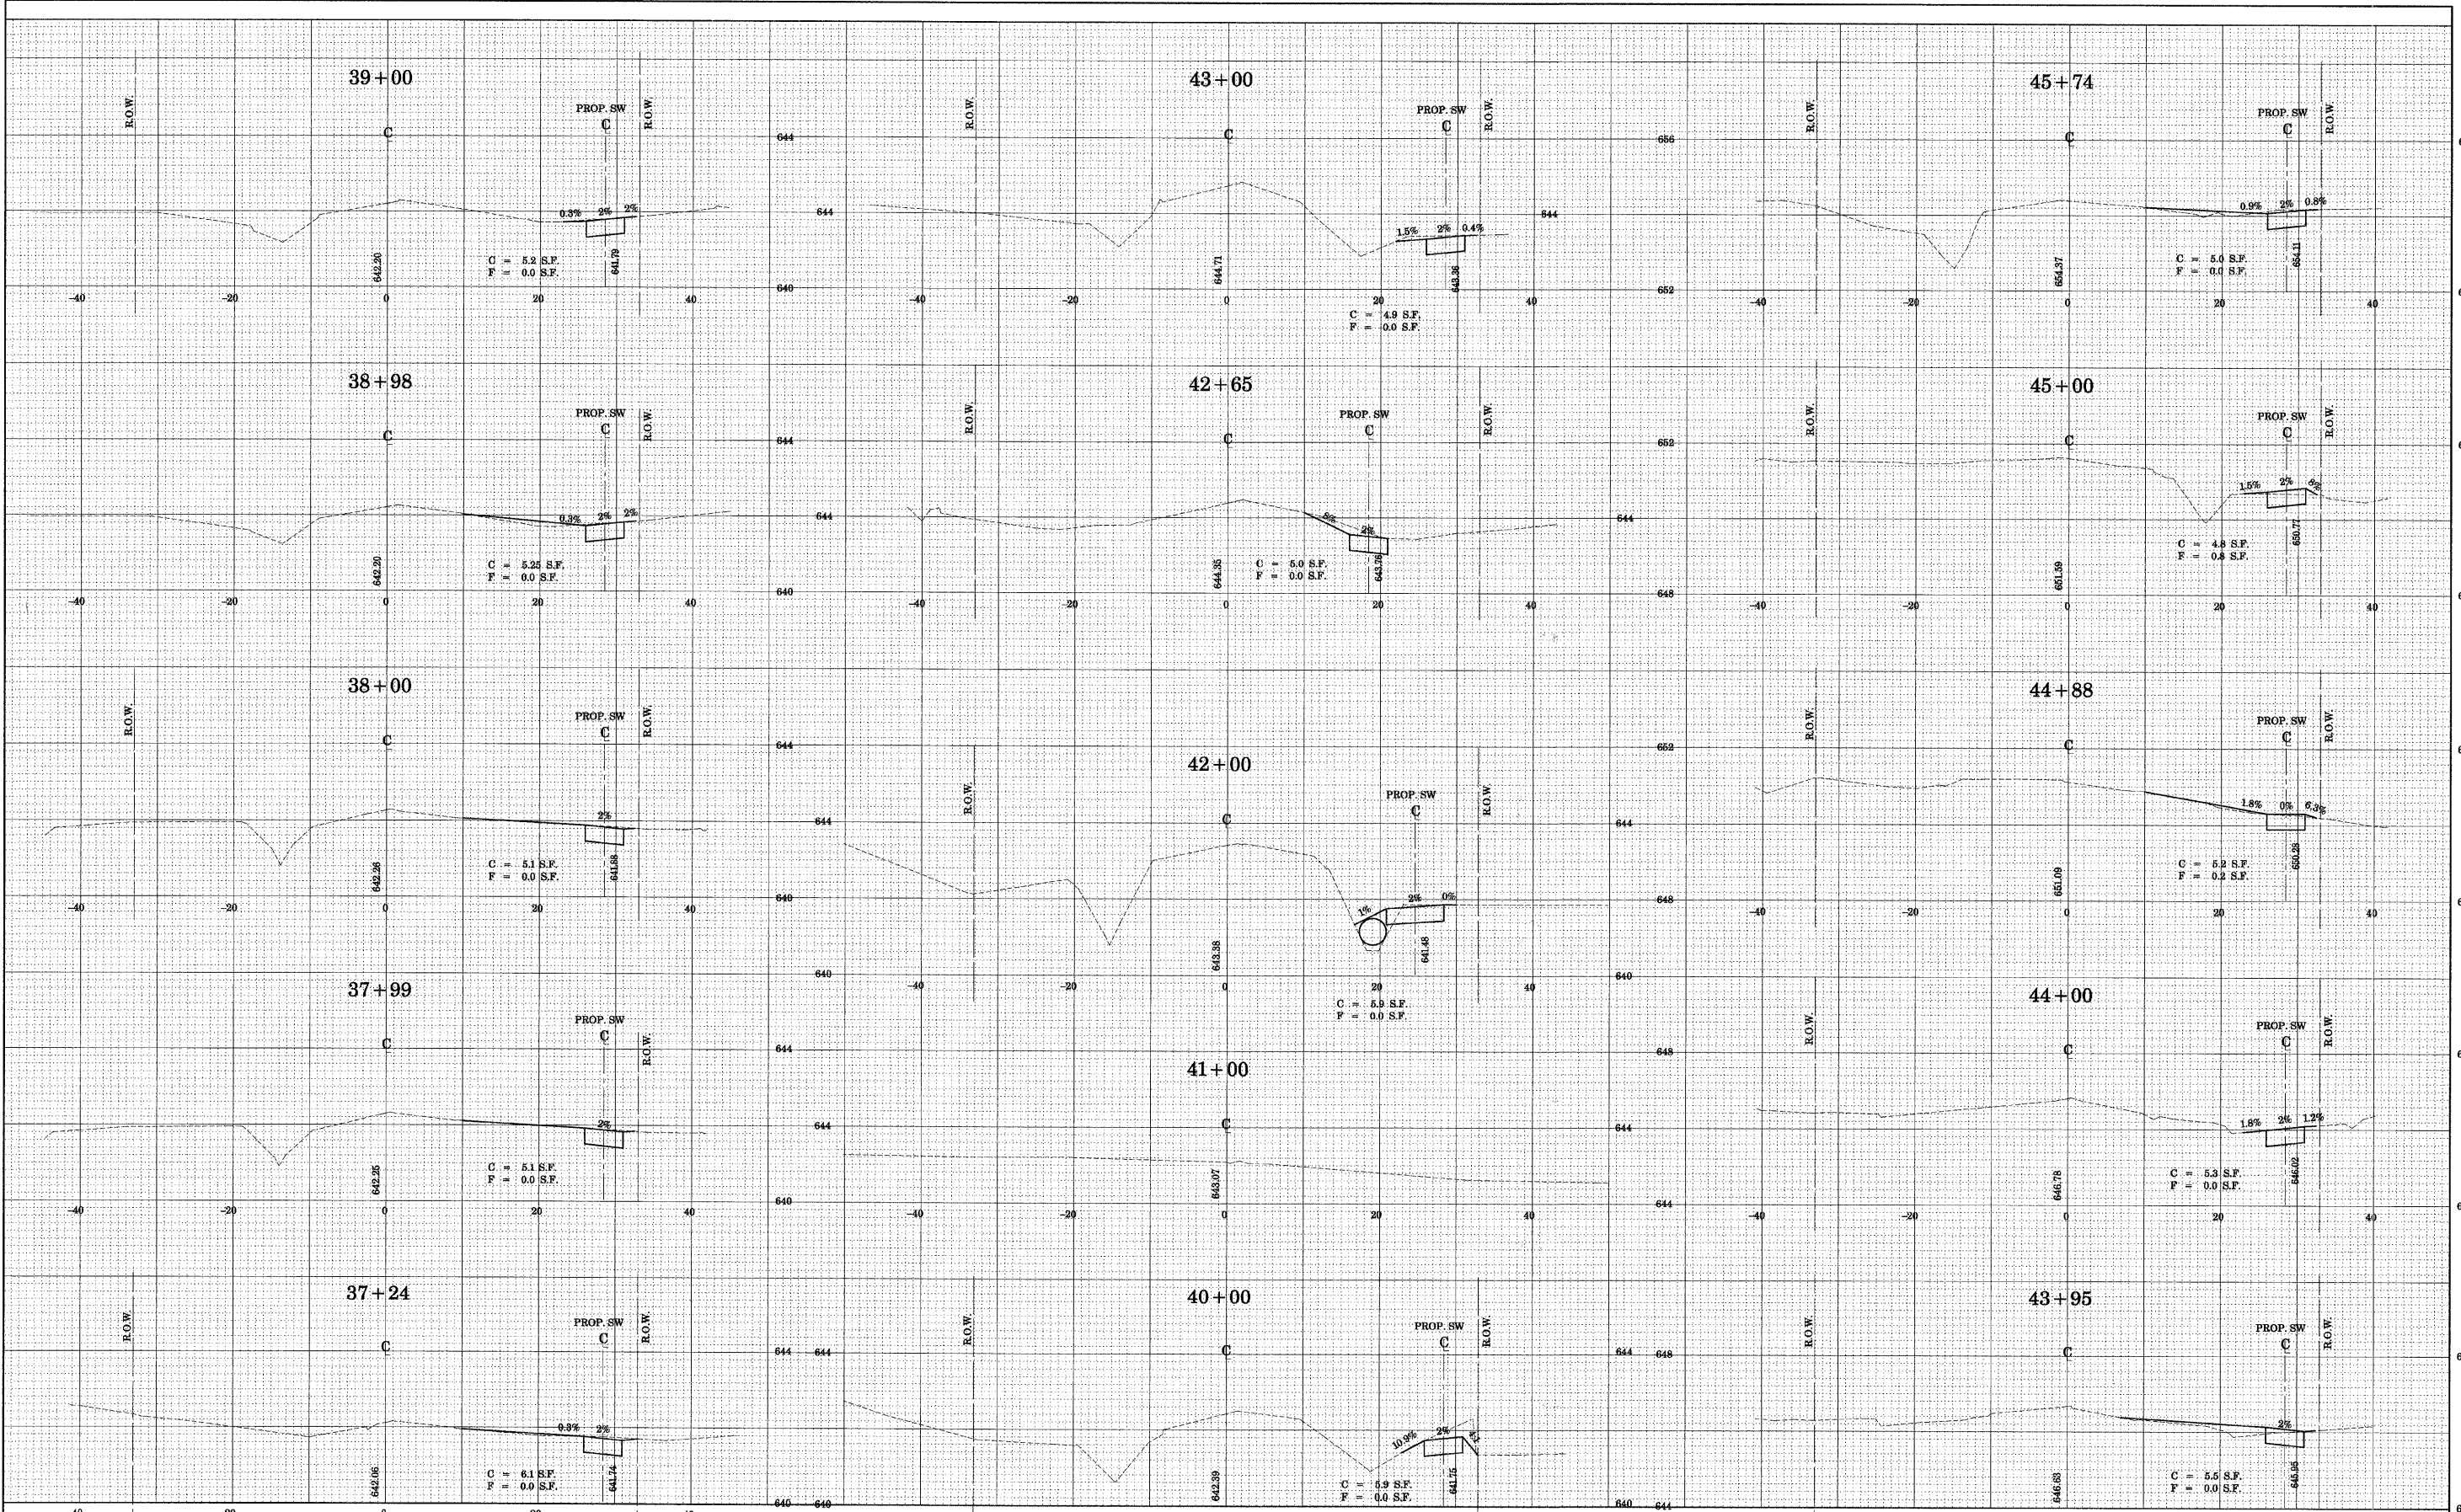

REVISIONS: 560kor
 DESIGNED - TMS
 CHECKED - TMS
 DRAWN - BCD
 DATE - 11-17-08

REVISIONS:
 DESIGNED - TMS
 CHECKED - TMS
 DRAWN - BCD
 DATE - 11-17-08

**CITY OF OAK FOREST, ILLINOIS
 LECLAIRE ST.
 SIDEWALK IMPROVEMENTS**

CROSS SECTIONS

SCALE: STA. TO STA.

F.A. RTE.	SECTION	COUNTY	TOTAL SHEETS	SHEET NO.
	07-00087-00-SW	COOK	48	24
CONTRACT NO. 63104				
FED. ROAD DIST. NO. ILLINOIS FED. AID PROJECT				