


COPYRIGHT © 2007 BY BAXTER & WOODMAN, INC.
 STATE OF ILLINOIS - PROFESSIONAL DESIGN FIRM
 LICENSE NO. 084-00093 - EXPIRES 4/30/2009
 1/17/2008 3:48:45 PM \\S:\WORK\08552\08552.plt\LAVERGNE.dwg

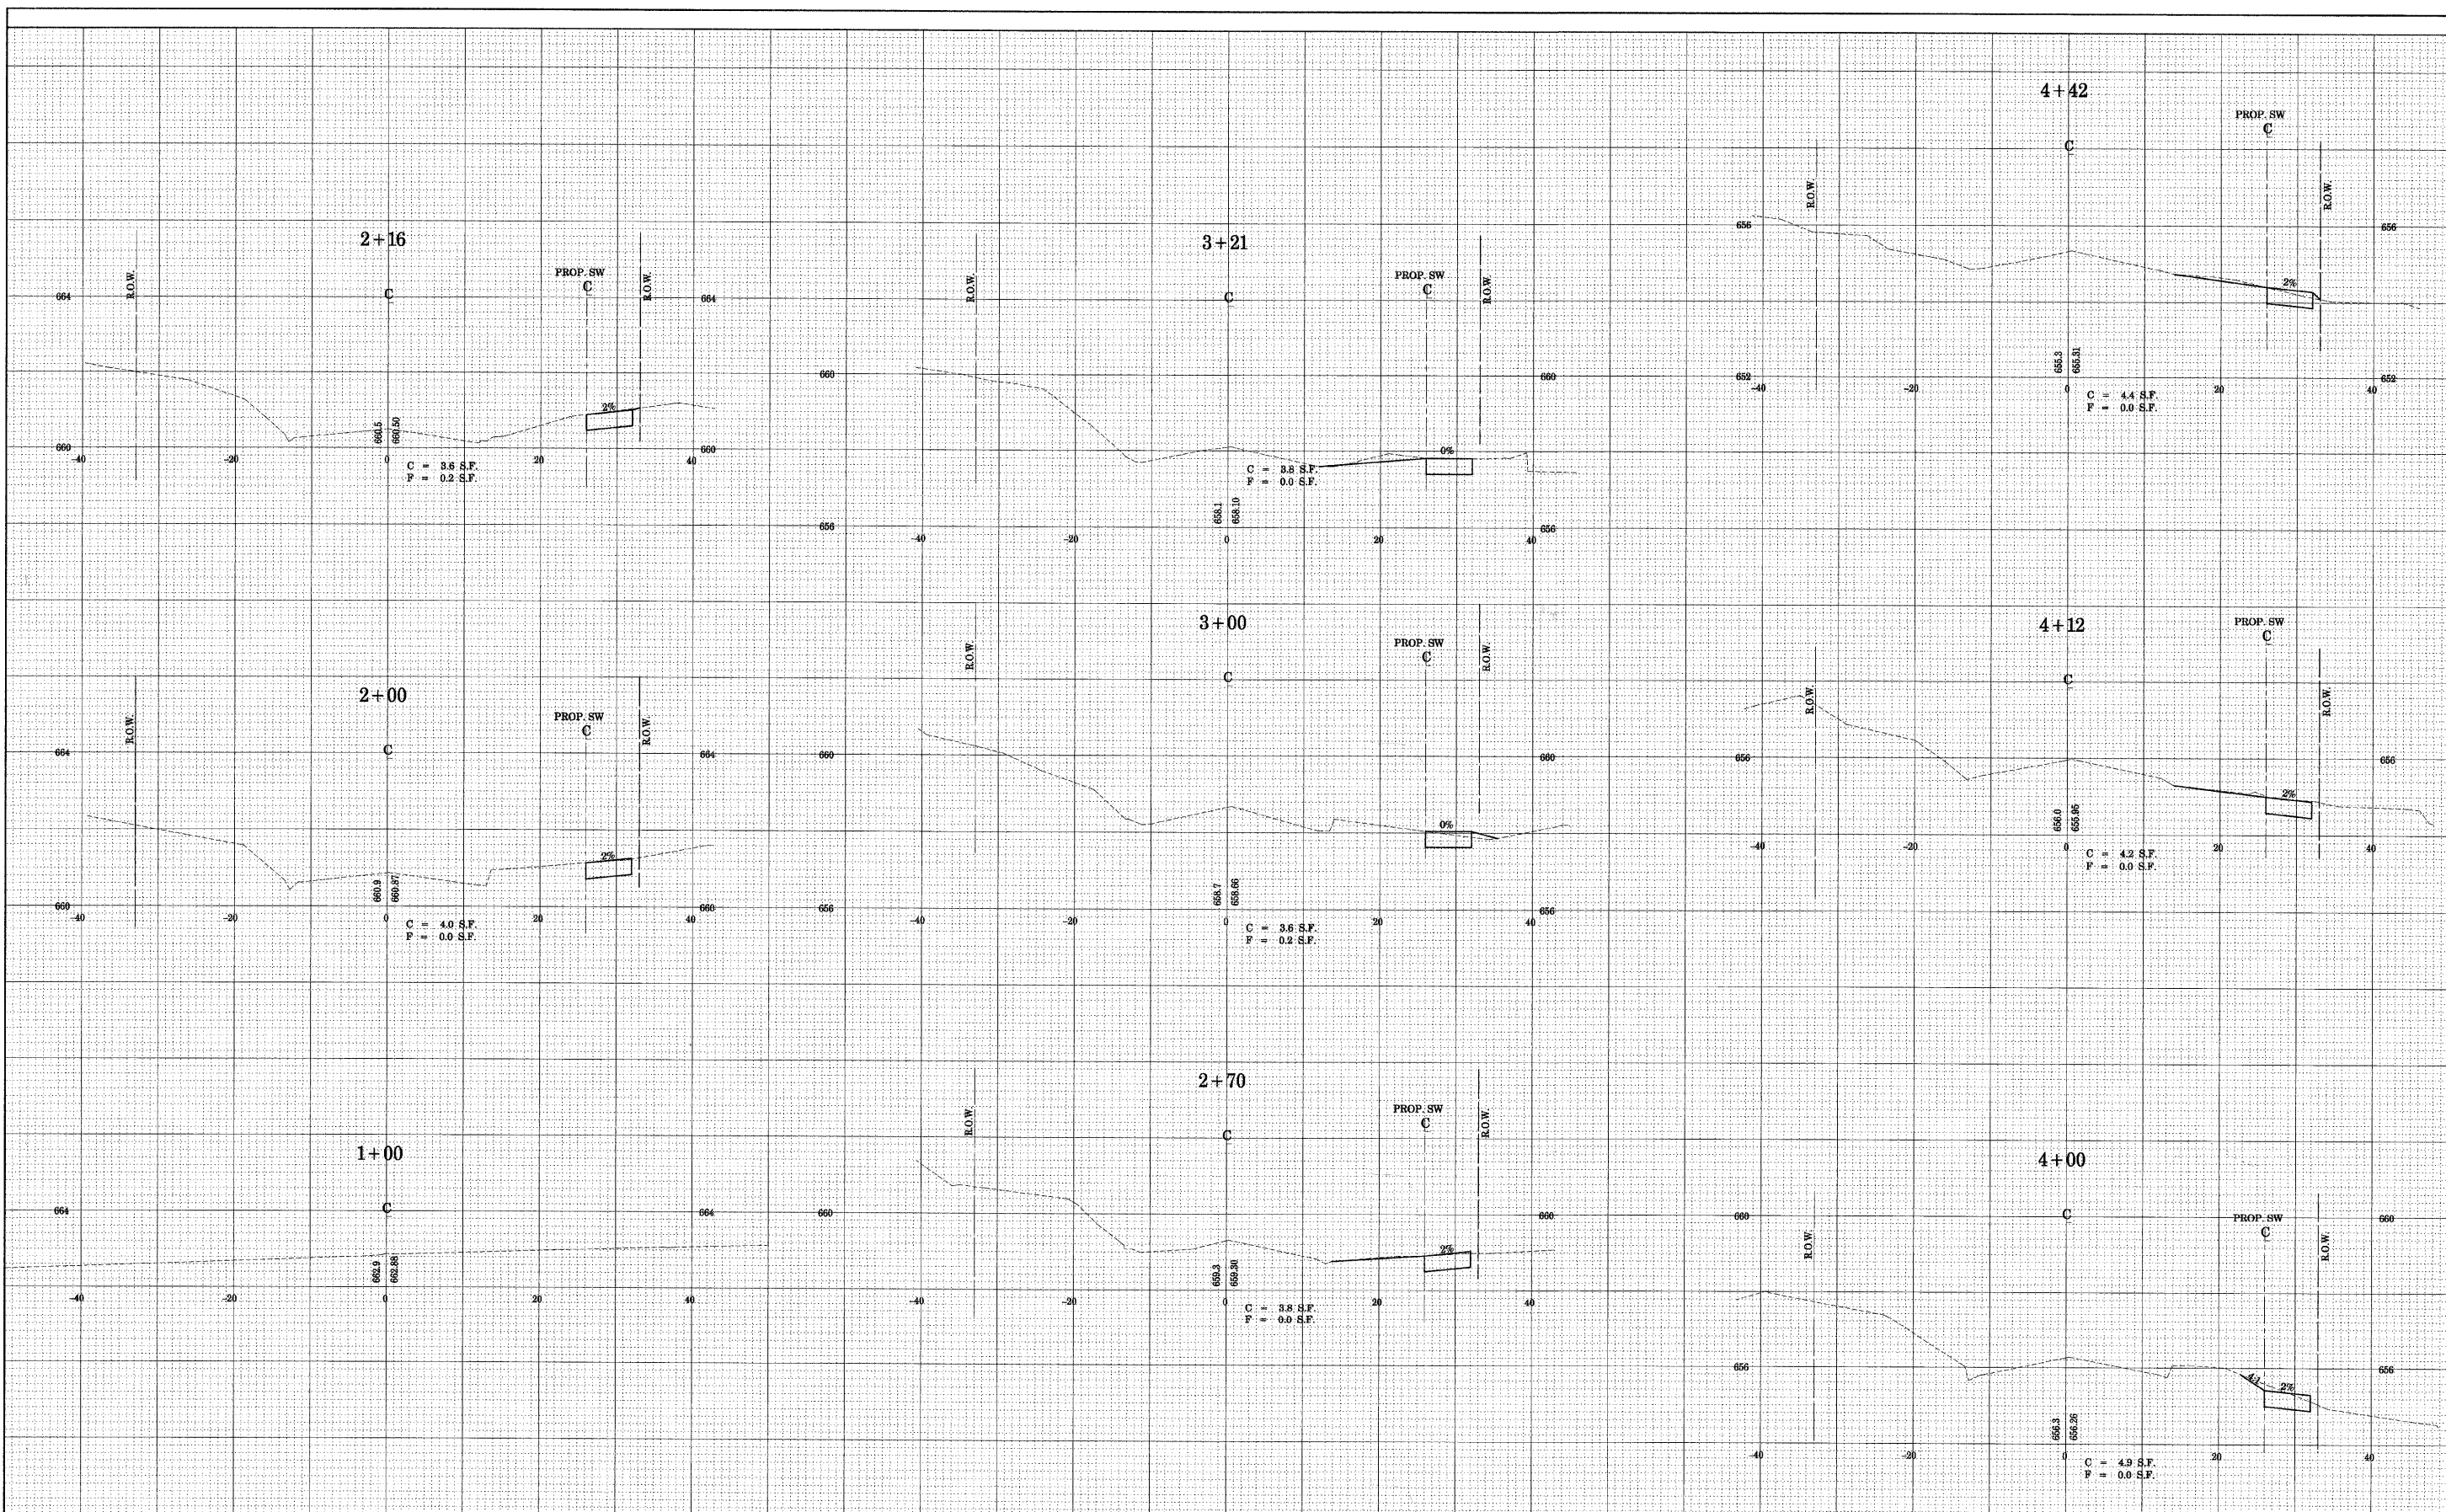

DESIGNER: BOMBEY = 560kar
 PLOT SCALE = #SCALE#
 PLOT DATE = 11/19/2008

DESIGNED - TMS
 CHECKED - TMS
 DRAWN - BCD
 DATE - 11-17-08

REVISED -
 REVISED -
 REVISED -
 REVISED -

**CITY OF OAK FOREST, ILLINOIS
 LAVERGNE AVENUE
 SIDEWALK IMPROVEMENTS**

CROSS SECTIONS

SCALE: STA. TO STA.

F.A. RTE.	SECTION	COUNTY	TOTAL SHEETS	SHEET NO.
	07-00087-00-SW	COOK	48	26
CONTRACT NO. 63104				
FED. ROAD DIST. NO. ILLINOIS FED. AID PROJECT				