


COPYRIGHT © 2007 BY BAXTER & WOODMAN, INC.
 STATE OF ILLINOIS - PROFESSIONAL DESIGN FIRM
 LICENSE NO. - BR-000231 - EXPIRES 4/30/2009
 1/15/2008 3:55:52 PM
 \\s01p01\06562\plots\LAVERGNE.dwg

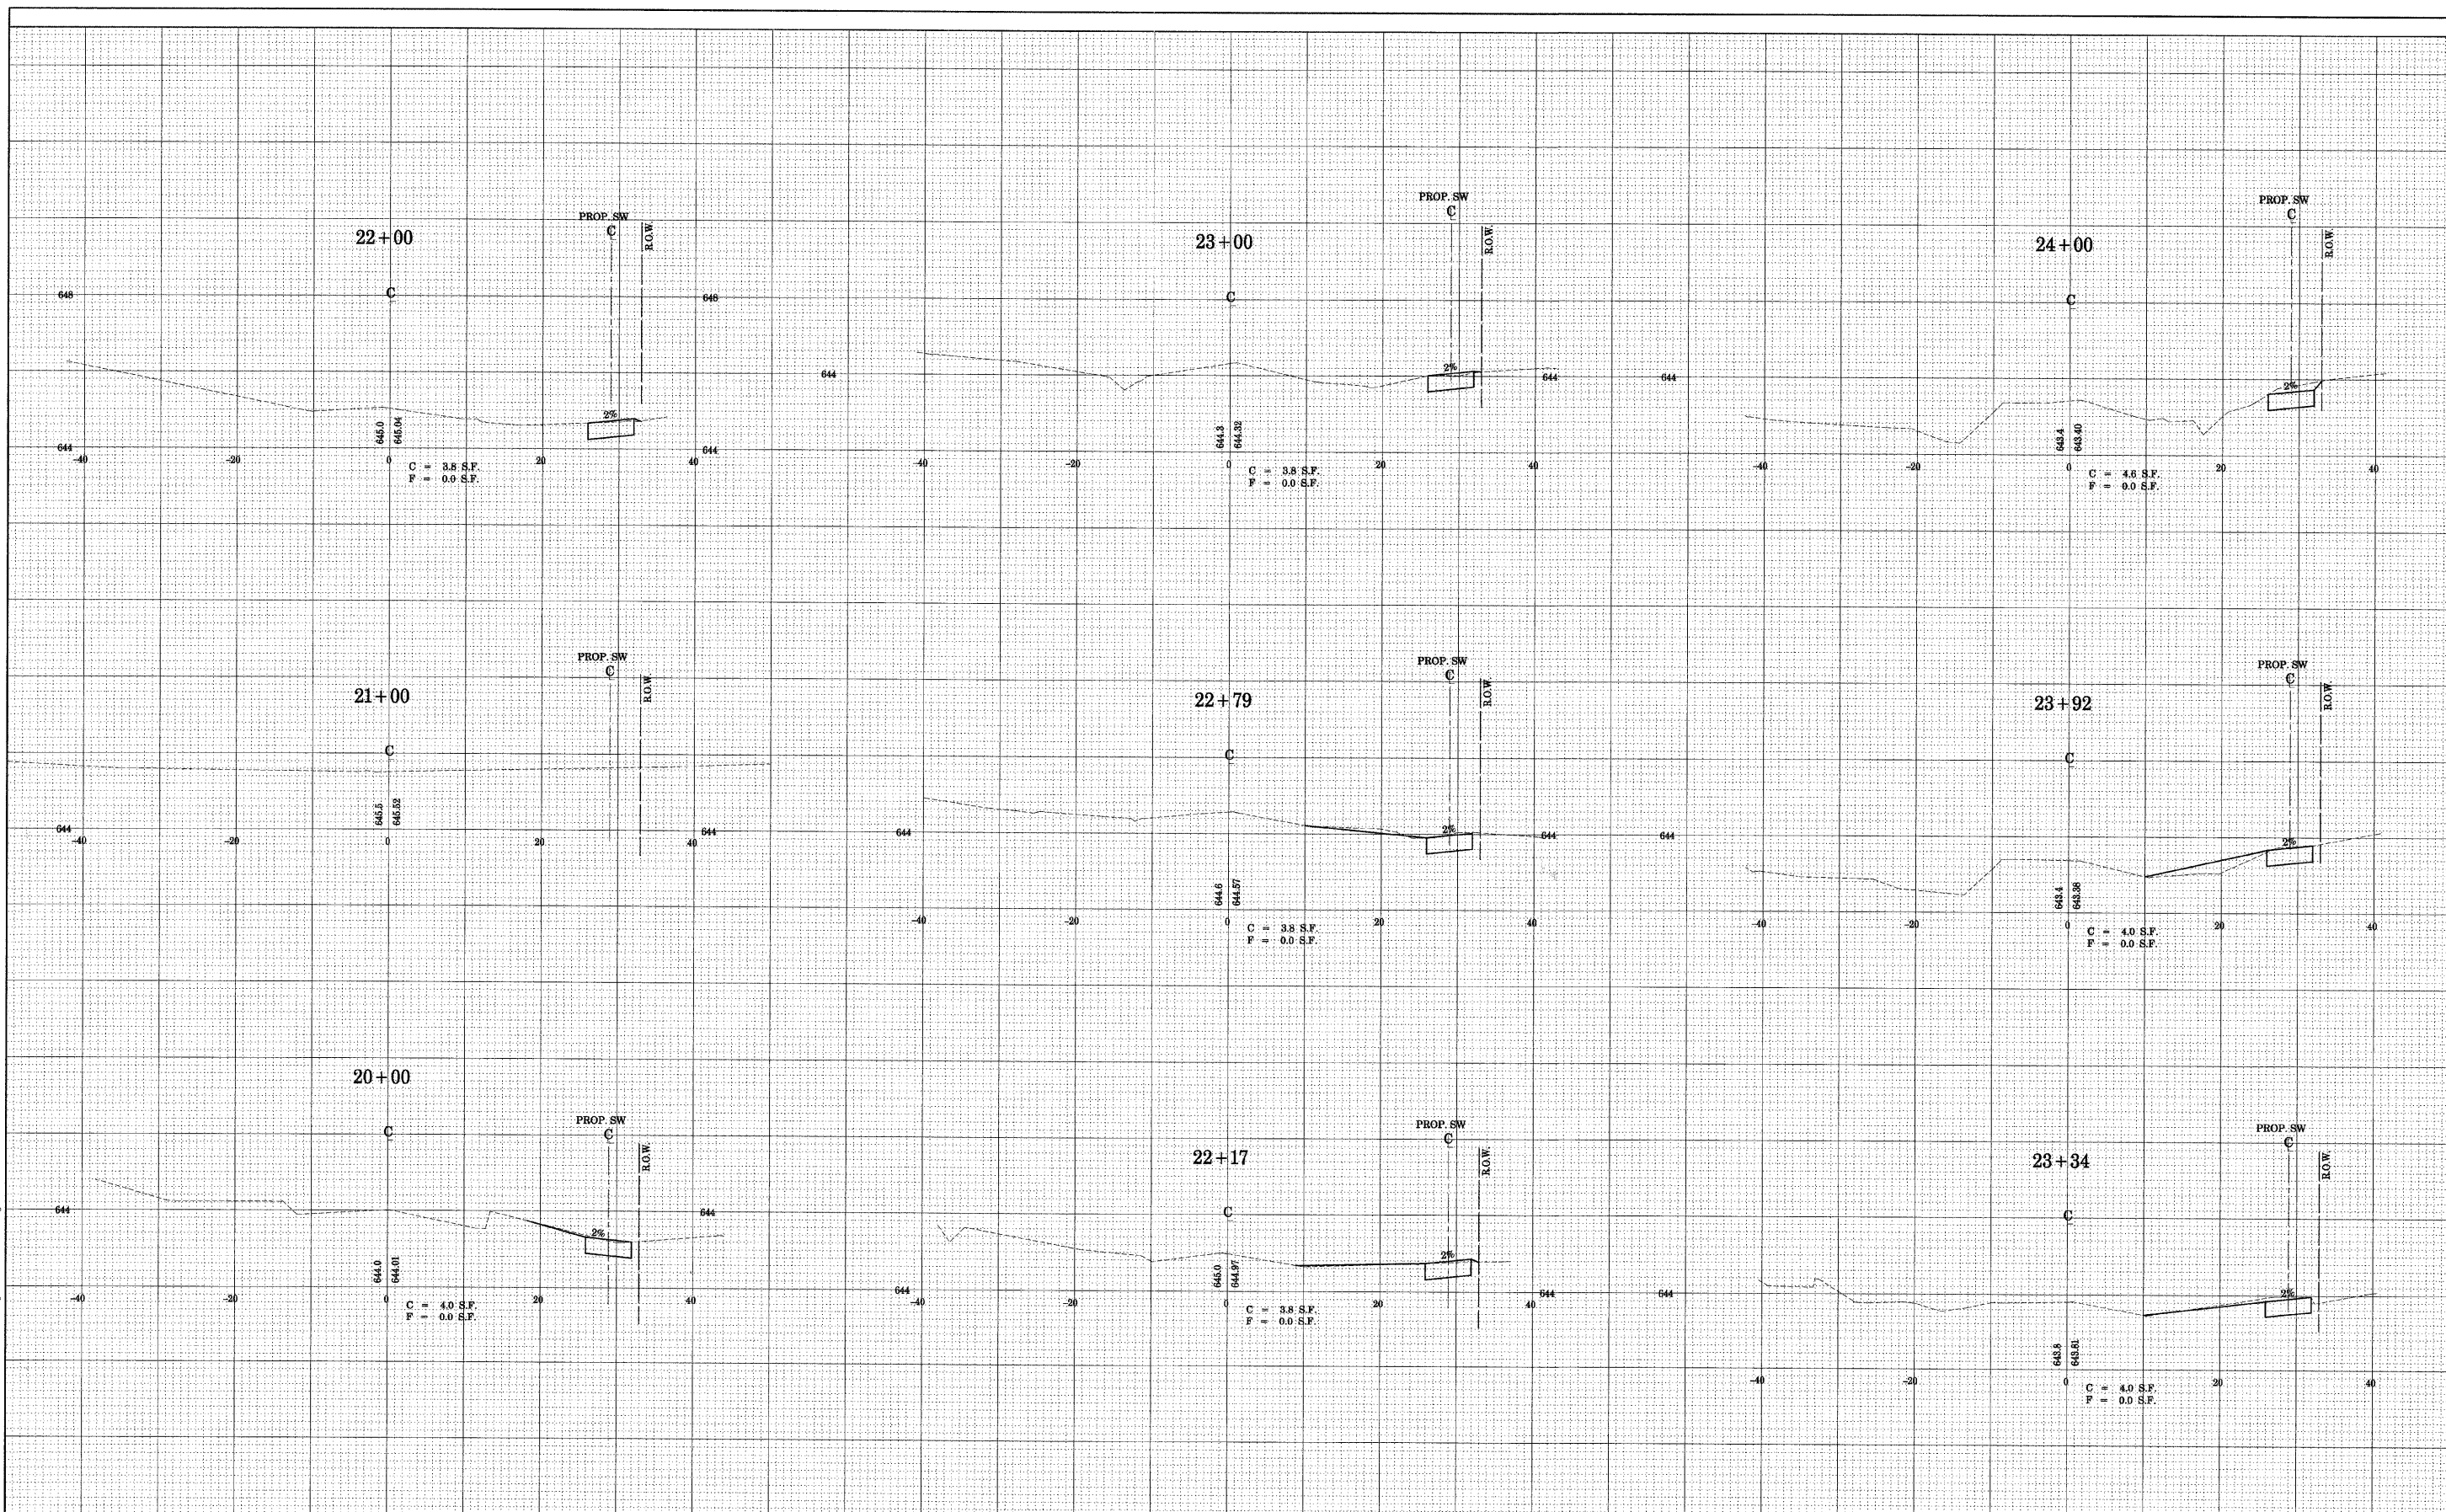

DESIGNER - TMS	DESIGNED - TMS	REVISED -
CHECKED - TMS	DRAWN - BCD	REVISED -
PLOT SCALE = 1/8" = 1'	DATE - 11-17-08	REVISED -
PLOT DATE = 11/19/2008		

**CITY OF OAK FOREST, ILLINOIS
 LAVERGNE AVENUE
 SIDEWALK IMPROVEMENTS**

CROSS SECTIONS

SCALE: STA. TO STA.

F.A. RTE.	SECTION	COUNTY	TOTAL SHEETS	SHEET NO.
	07-00087-00-SW	COOK	48	31
FED. ROAD DIST. NO.		ILLINOIS FED. AID PROJECT		
		CONTRACT NO. 63104		