


COPYRIGHT © 2007 BY BAXTER & WOODMAN, INC.
 STATE OF ILLINOIS - PROFESSIONAL DESIGN FIRM
 LICENSE NO. 034-00320 - EXPIRES 12/31/2008
 11/17/2008 3:45:52 PM
 I:\WORK\08082\08082\LAVERGNE.dgn

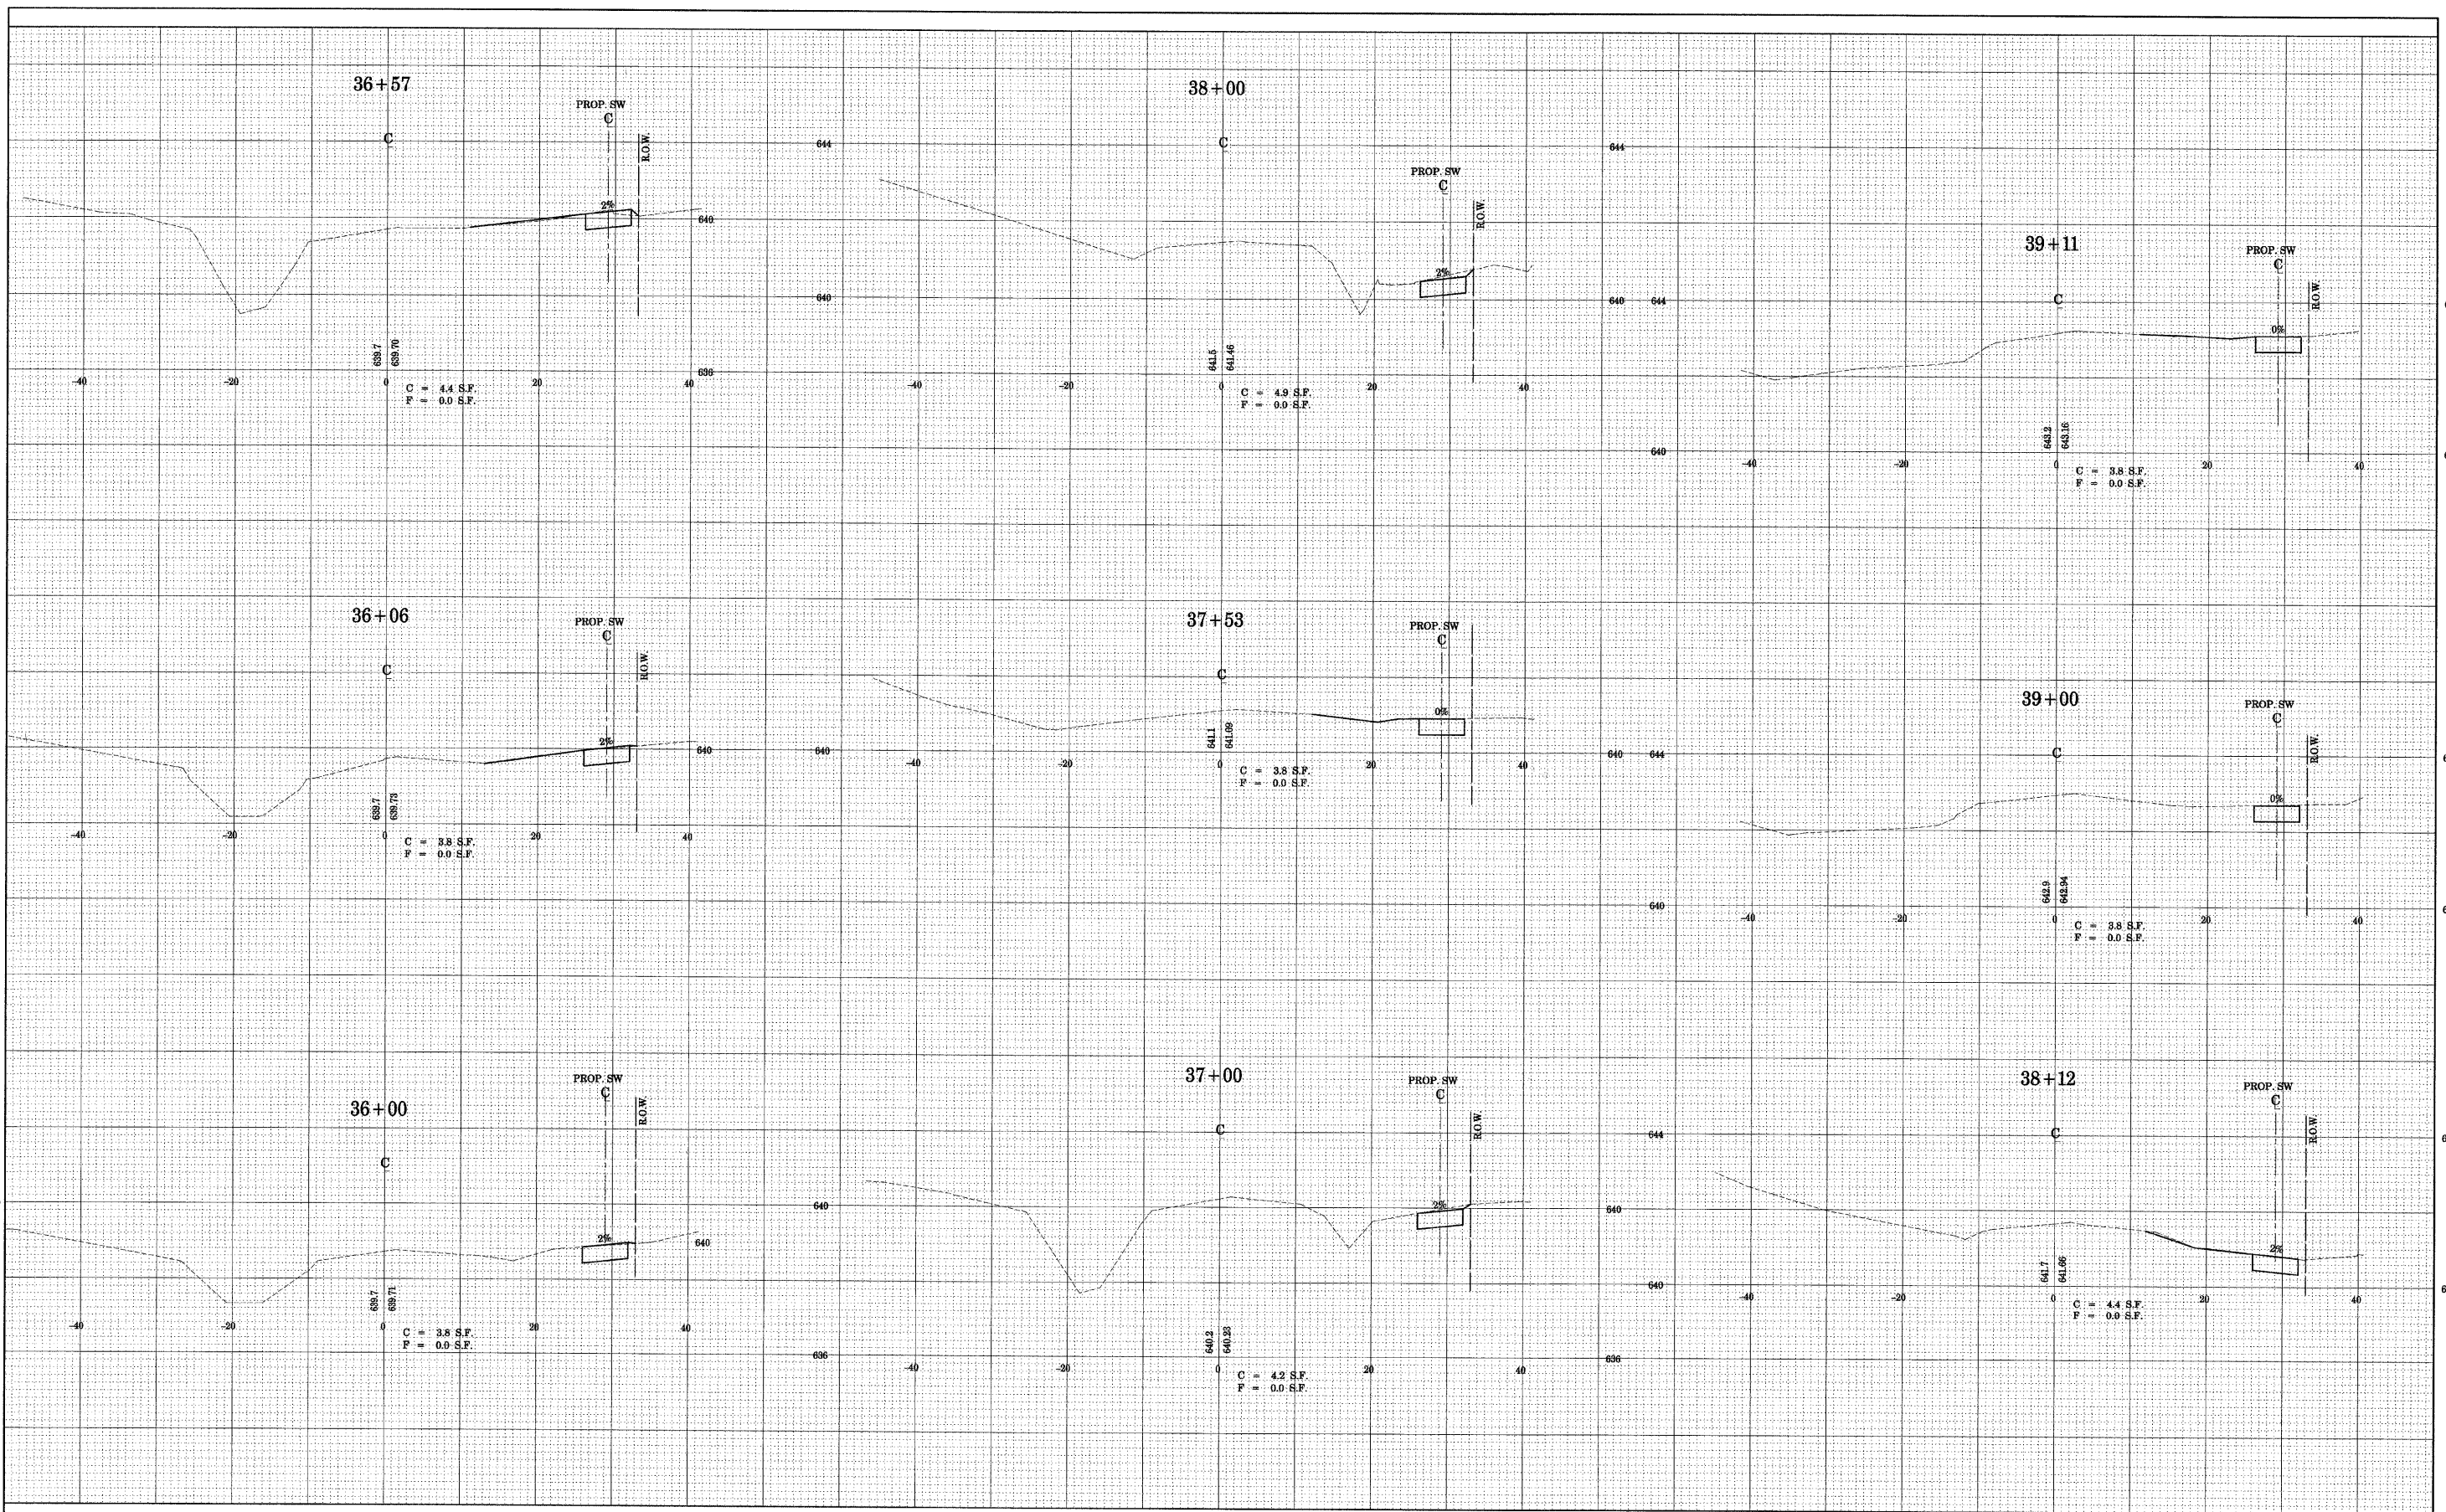

BSBRTG00MEY = 560k.ar
 PLOT SCALE = *SCALE*
 PLOT DATE = 11/19/2008

DESIGNED - TMS
 CHECKED - TMS
 DRAWN - BCD
 DATE - 11-17-08

REVISED -
 REVISED -
 REVISED -
 REVISED -

**CITY OF OAK FOREST, ILLINOIS
 LAVERGNE AVENUE
 SIDEWALK IMPROVEMENTS**

CROSS SECTIONS
 SCALE: STA. TO STA.

F.A. RTE.	SECTION	COUNTY	TOTAL SHEETS	SHEET NO.
	07-00087-00-SW	COOK	48	34
FED. ROAD DIST. NO.		ILLINOIS FED. AID PROJECT		
CONTRACT NO. 63104				