


4+00

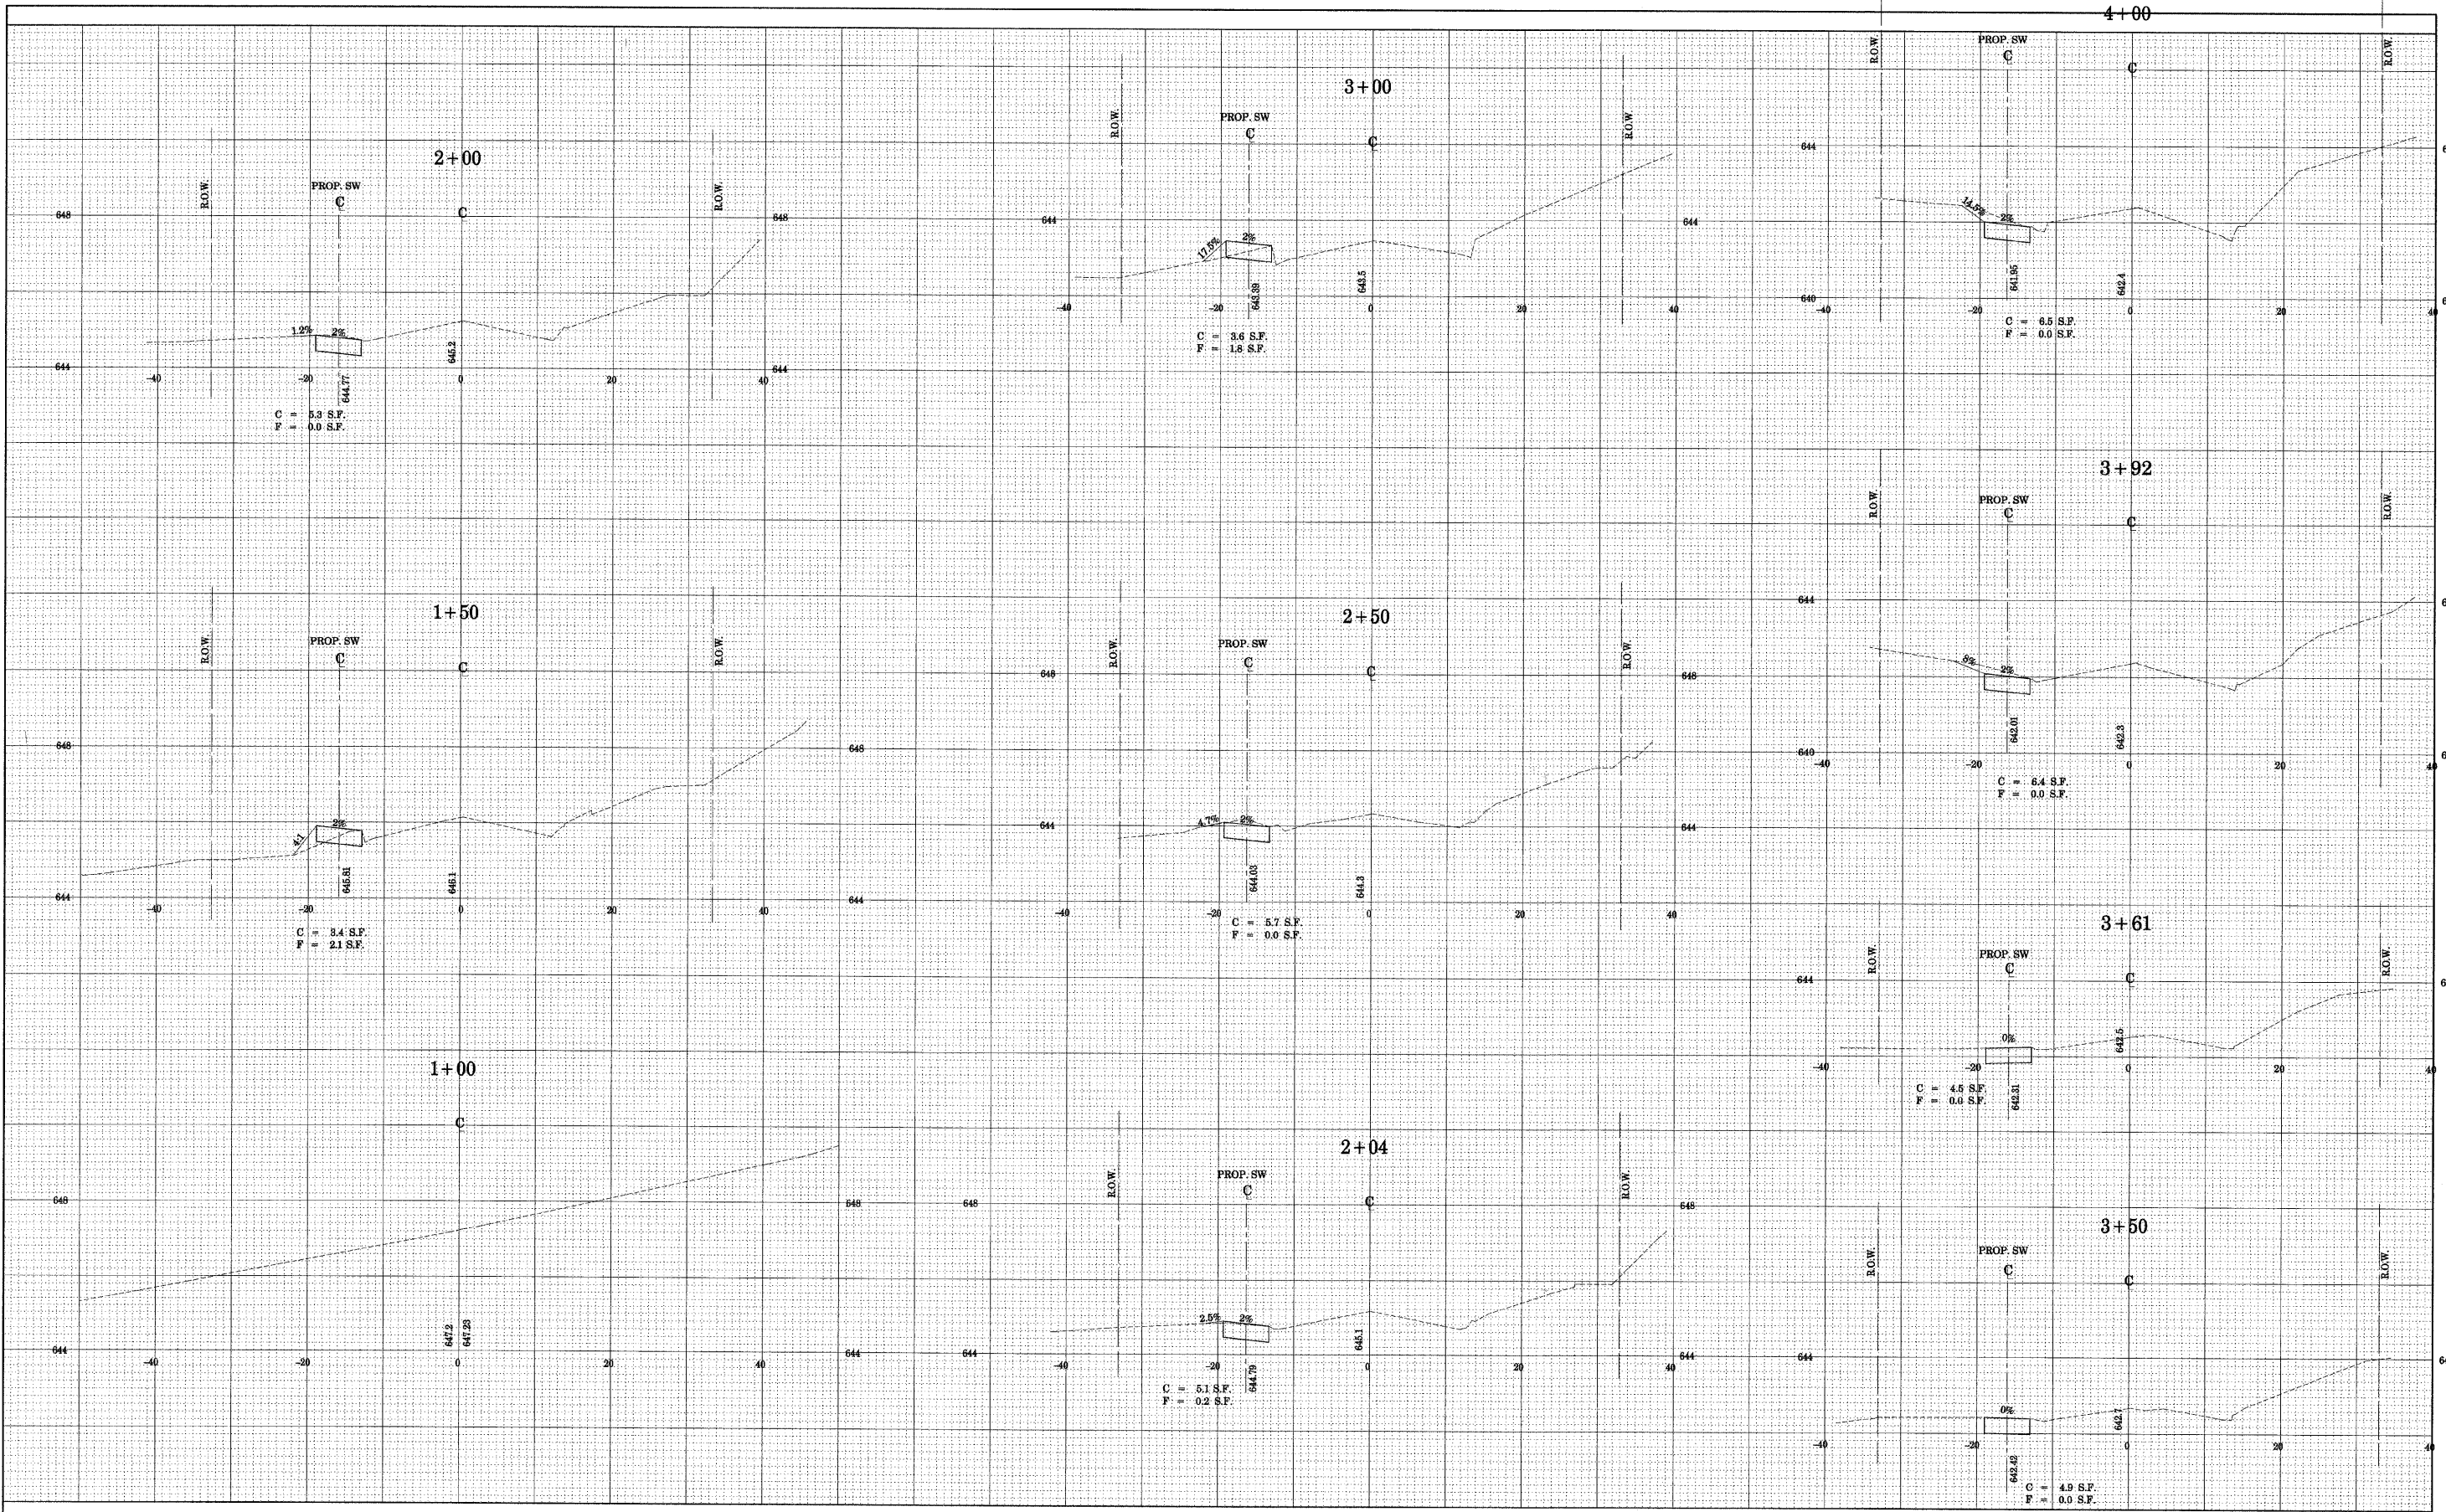

COPYRIGHT © 2007 BY BAXTER & WIDEMAN, INC.
 STATE OF ILLINOIS - PROFESSIONAL DESIGN FIRM
 LICENSE NO. 019-0702008
 1100 EAST WASHINGTON AVE. SUITE 100
 OAK FOST, ILLINOIS 60451-3800
 TEL: 815-381-1300 FAX: 815-381-1301
 WWW.BAXTERANDWIDEMAN.COM



DESIGNER: B&W
 PLOT SCALE: AS SHOWN
 PLOT DATE: 11/19/2008

DESIGNED - TMS	REVISED -
CHECKED - TMS	REVISED -
DRAWN - BCD	REVISED -
DATE - 11-17-08	REVISED -

CITY OF OAK FOREST, ILLINOIS
LAPORTE AVENUE
SIDEWALK IMPROVEMENTS

CROSS SECTIONS

SCALE: STA. TO STA.

F.A. RTE.	SECTION	COUNTY	TOTAL SHEETS	SHEET NO.
	07-00087-00-SW	COOK	48	37
CONTRACT NO. 63104				
FED. ROAD DIST. NO. ILLINOIS FED. AID PROJECT				