


COPYRIGHT © 2007 BY BAXTER & WOODMAN, INC.
 STATE OF ILLINOIS - PROFESSIONAL DESIGN FIRM
 LICENSE NO. 184-000731 - EXPIRES 4/30/2009
 5300 N. WISCONSIN ST., SUITE 200, OAK FOST, ILLINOIS 60452-1131
 TEL: 708.441.1000 FAX: 708.441.1001

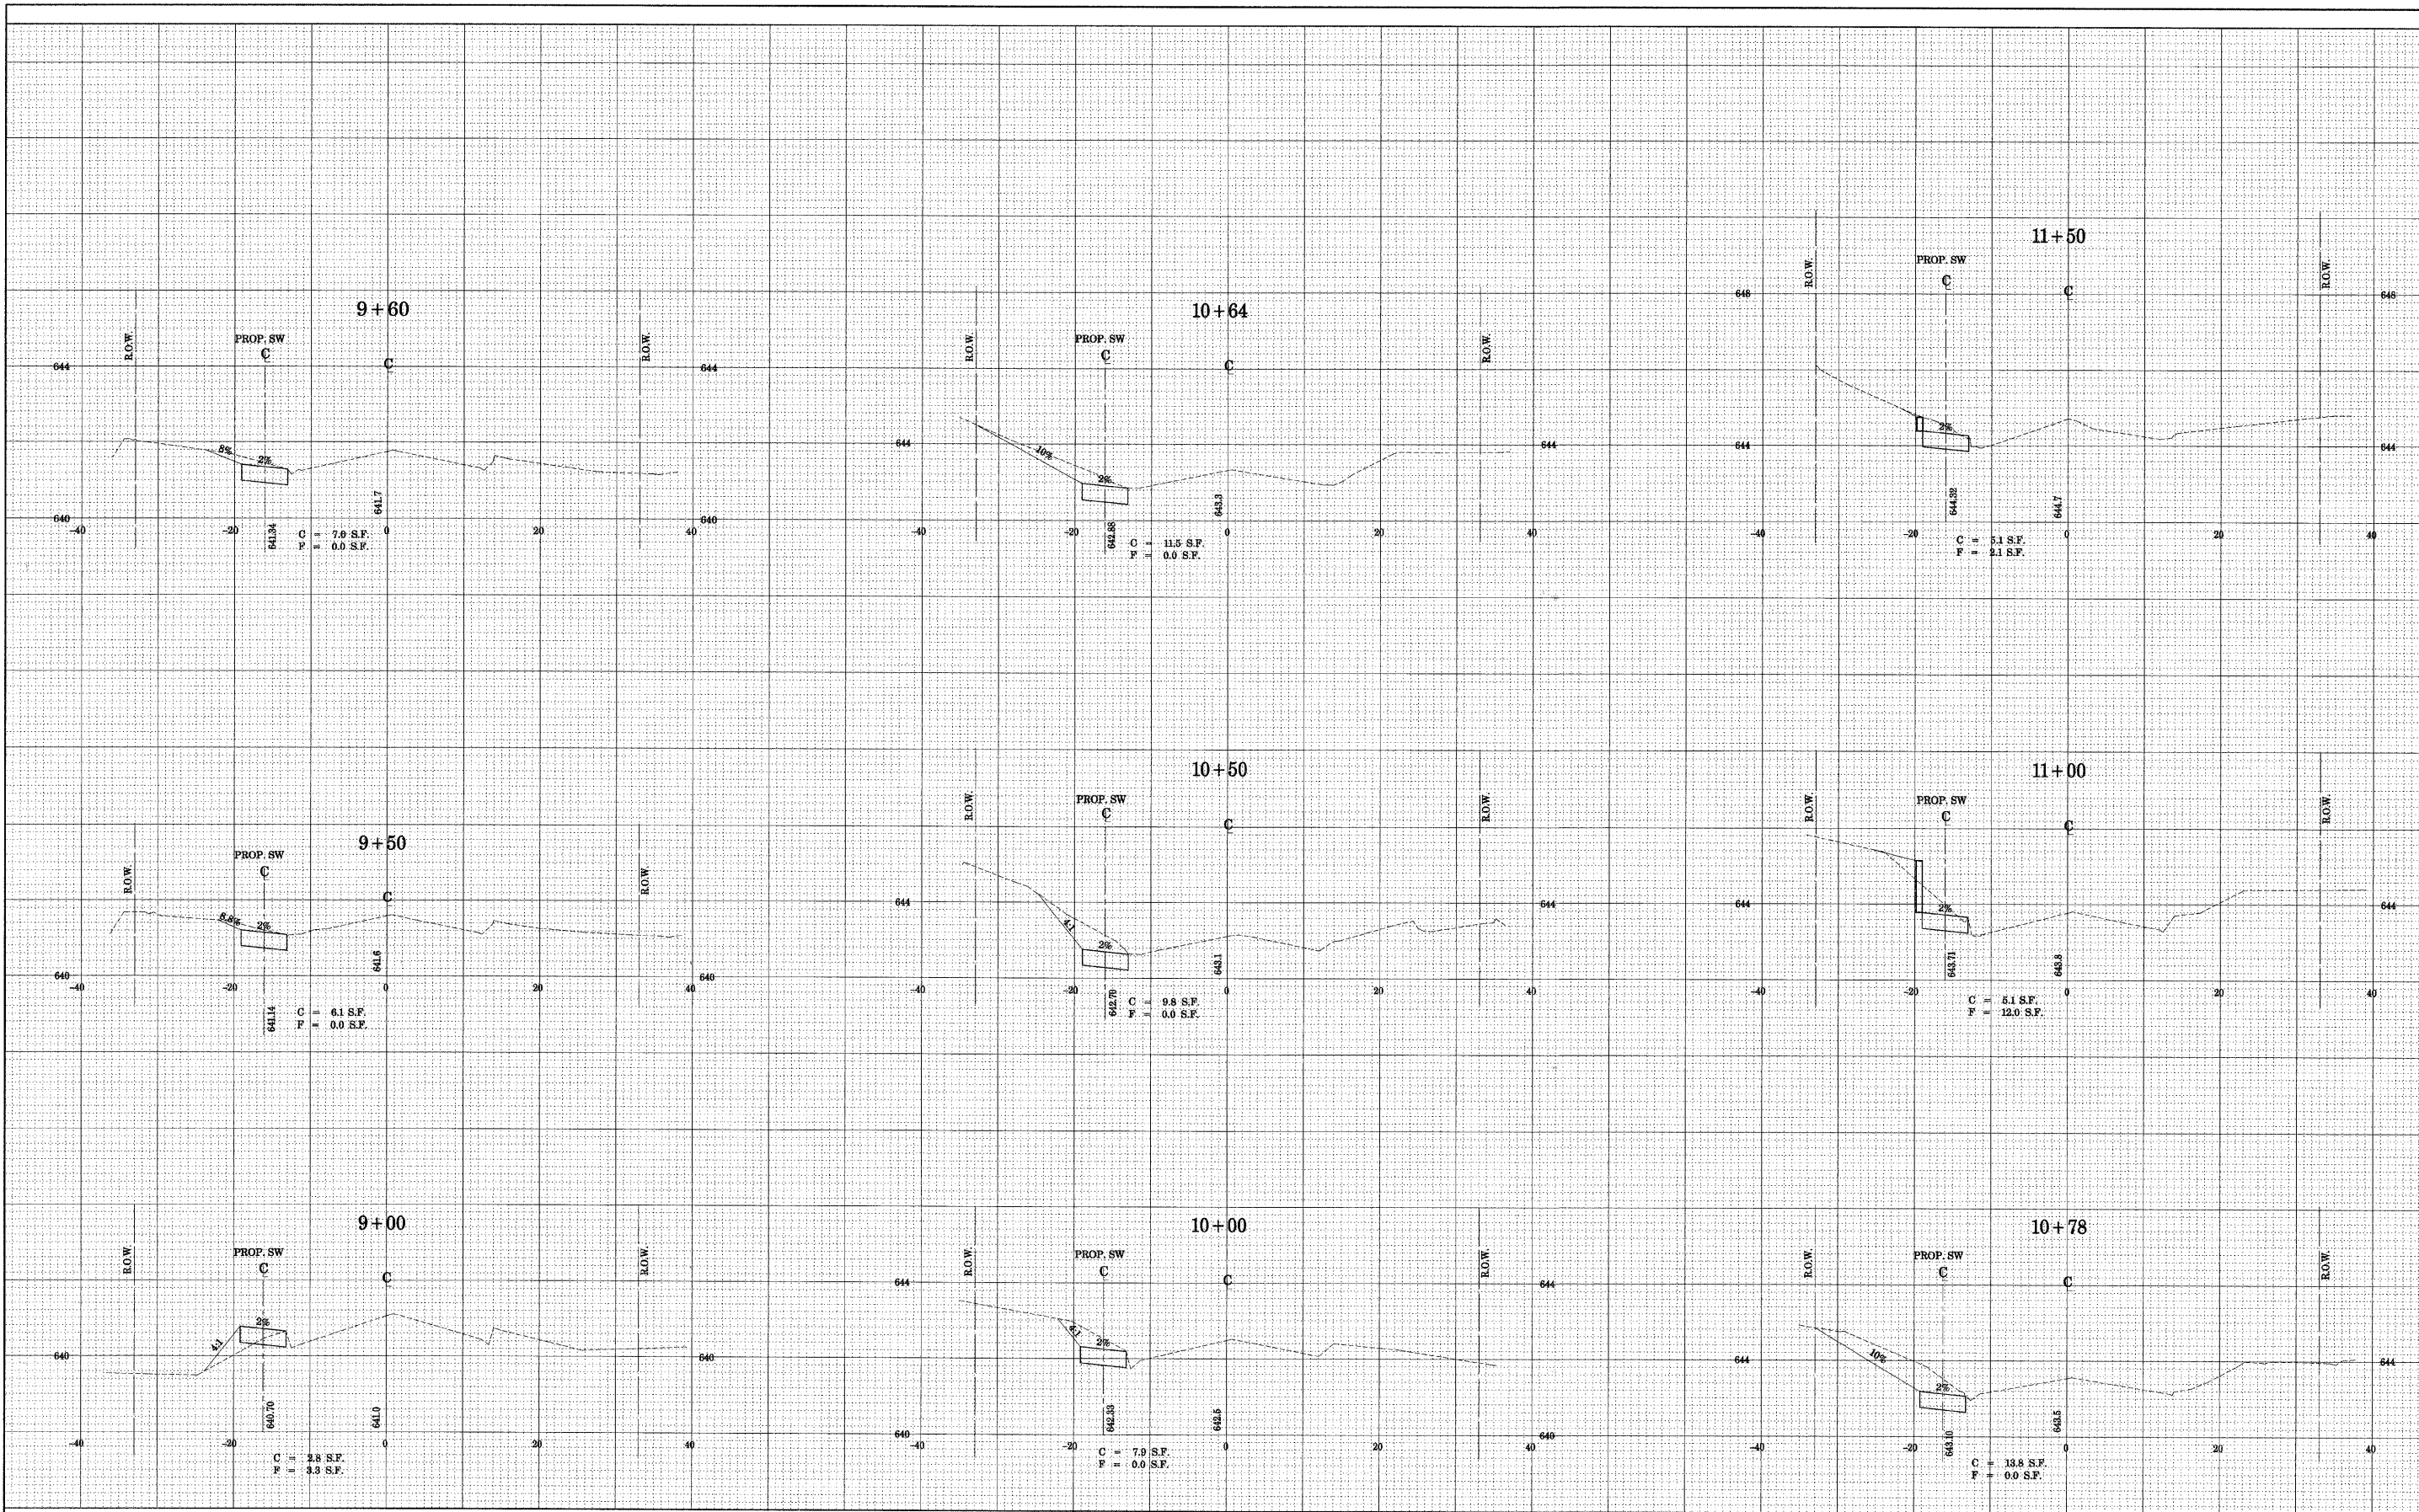

DESIGNED BY = 568/ka
 PLOT SCALE = *SCALE*
 PLOT DATE = 11/19/2008

DESIGNED - TMS
 CHECKED - TMS
 DRAWN - BCD
 DATE - 11-17-08

REVISED -
 REVISED -
 REVISED -
 REVISED -

**CITY OF OAK FOREST, ILLINOIS
 LAPORTE AVENUE
 SIDEWALK IMPROVEMENTS**

CROSS SECTIONS

SCALE: STA. TO STA.

| | | | | |
|---|----------------|--------|--------------|-----------|
| F.A. RTE. | SECTION | COUNTY | TOTAL SHEETS | SHEET NO. |
| | 07-00087-00-SW | COOK | 48 | 39 |
| CONTRACT NO. 63104 | | | | |
| FED. ROAD DIST. NO. ILLINOIS FED. AID PROJECT | | | | |