


COPYRIGHT © 2007 BY BAXTER & WORMAN, INC.
 STATE OF ILLINOIS - PROFESSIONAL DESIGN FIRM
 LICENSE NO. 184-00023 - EXPIRES 4/30/2009
 1/19/2008 3:41:05 PM I:\lock\T\08082\gms\A\LCS05x6.dwg

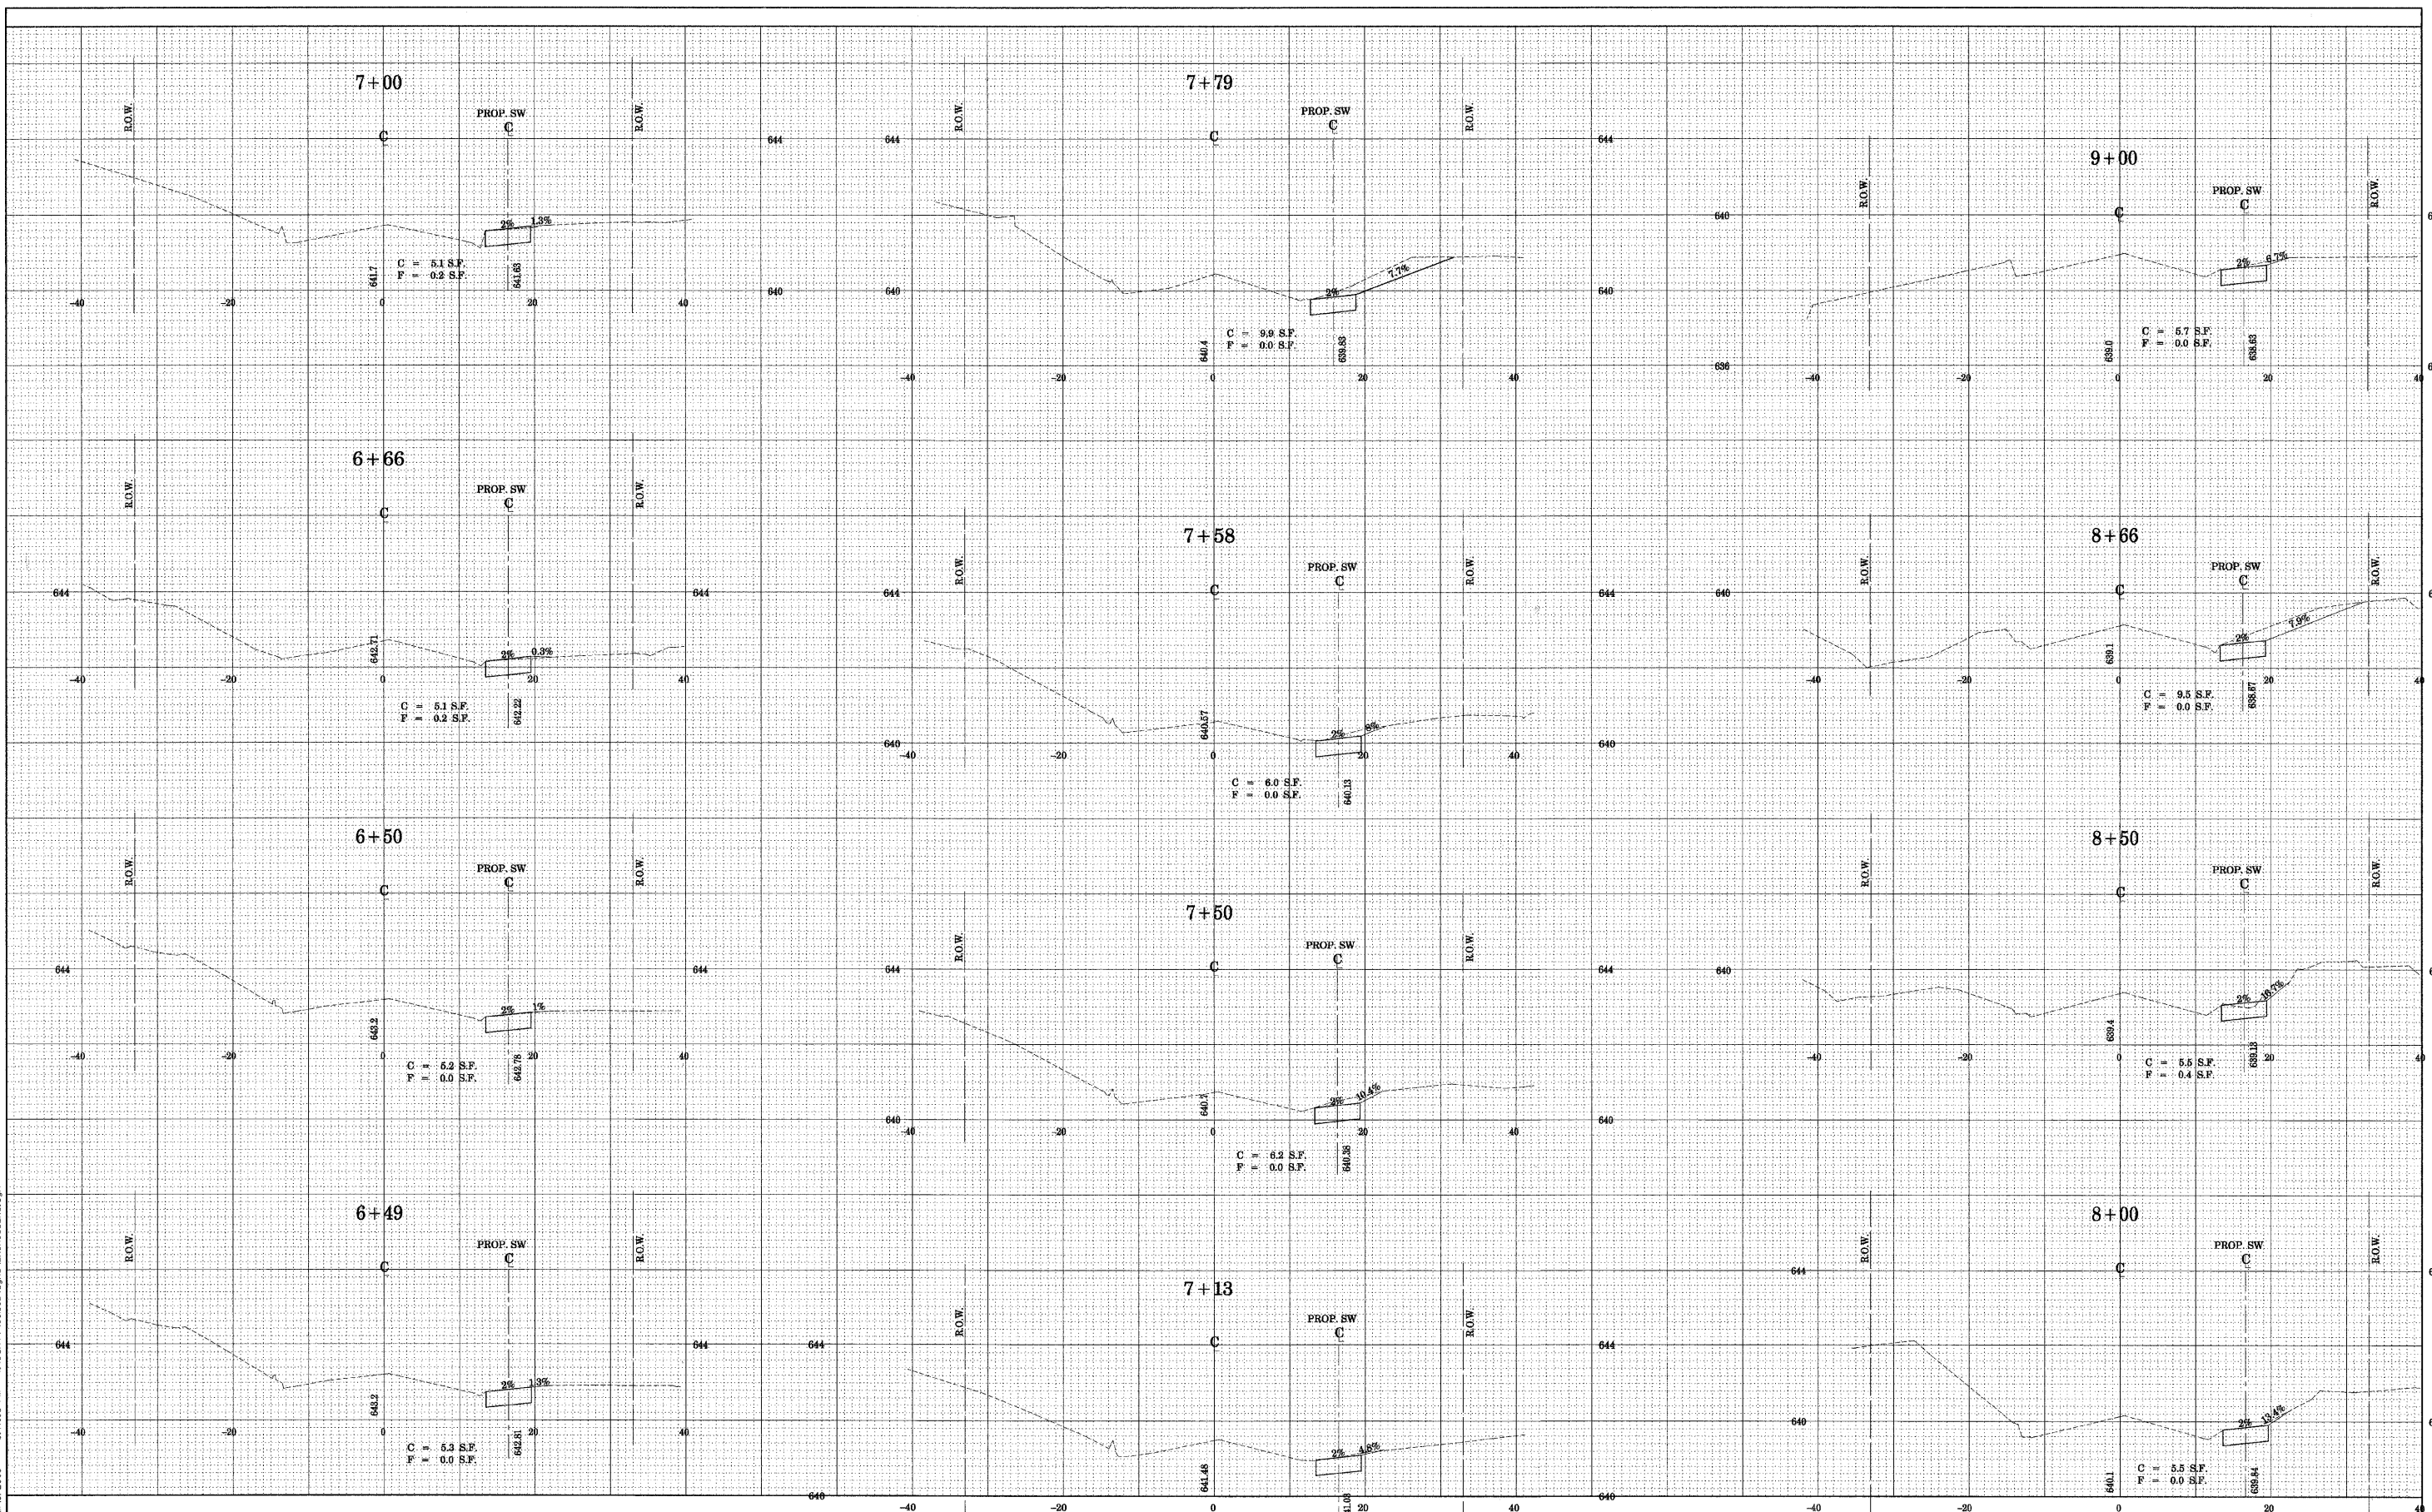

DESIGNED - TMS	REVISIONS
CHECKED - TMS	REVISIONS
DRAWN - BCD	REVISIONS
DATE - 11-17-08	REVISIONS

CITY OF OAK FOREST, ILLINOIS
LACROSSE AVENUE
SIDEWALK IMPROVEMENTS

CROSS SECTIONS

SCALE: STA. TO STA.

F.A. RTE.	SECTION	COUNTY	TOTAL SHEETS	SHEET NO.
	07-00087-00-SW	COOK	48	43
CONTRACT NO. 63104				
FED. ROAD DIST. NO. ILLINOIS FED. AID PROJECT				