


CONTRACT NO. 63113				
F.A. RTE.	SECTION	COUNTY	TOTAL SHEETS	SHEET NO.
06-00055-00-BT	DUPAGE		27	19
STA. 32+00		TO STA. 32+50		
FED. ROAD DIST. NO.	ILLINOIS FED. AID PROJECT			

BY	DATE
FINAL SURVEY	SURVEYED
NOTE BOOK	PLOTTED
NO.	TEMPLATE
	AREAS CHECKED

BY	DATE
ORIGINAL SURVEY	SURVEYED
NOTE BOOK	PLOTTED
NO.	TEMPLATE
	AREAS CHECKED

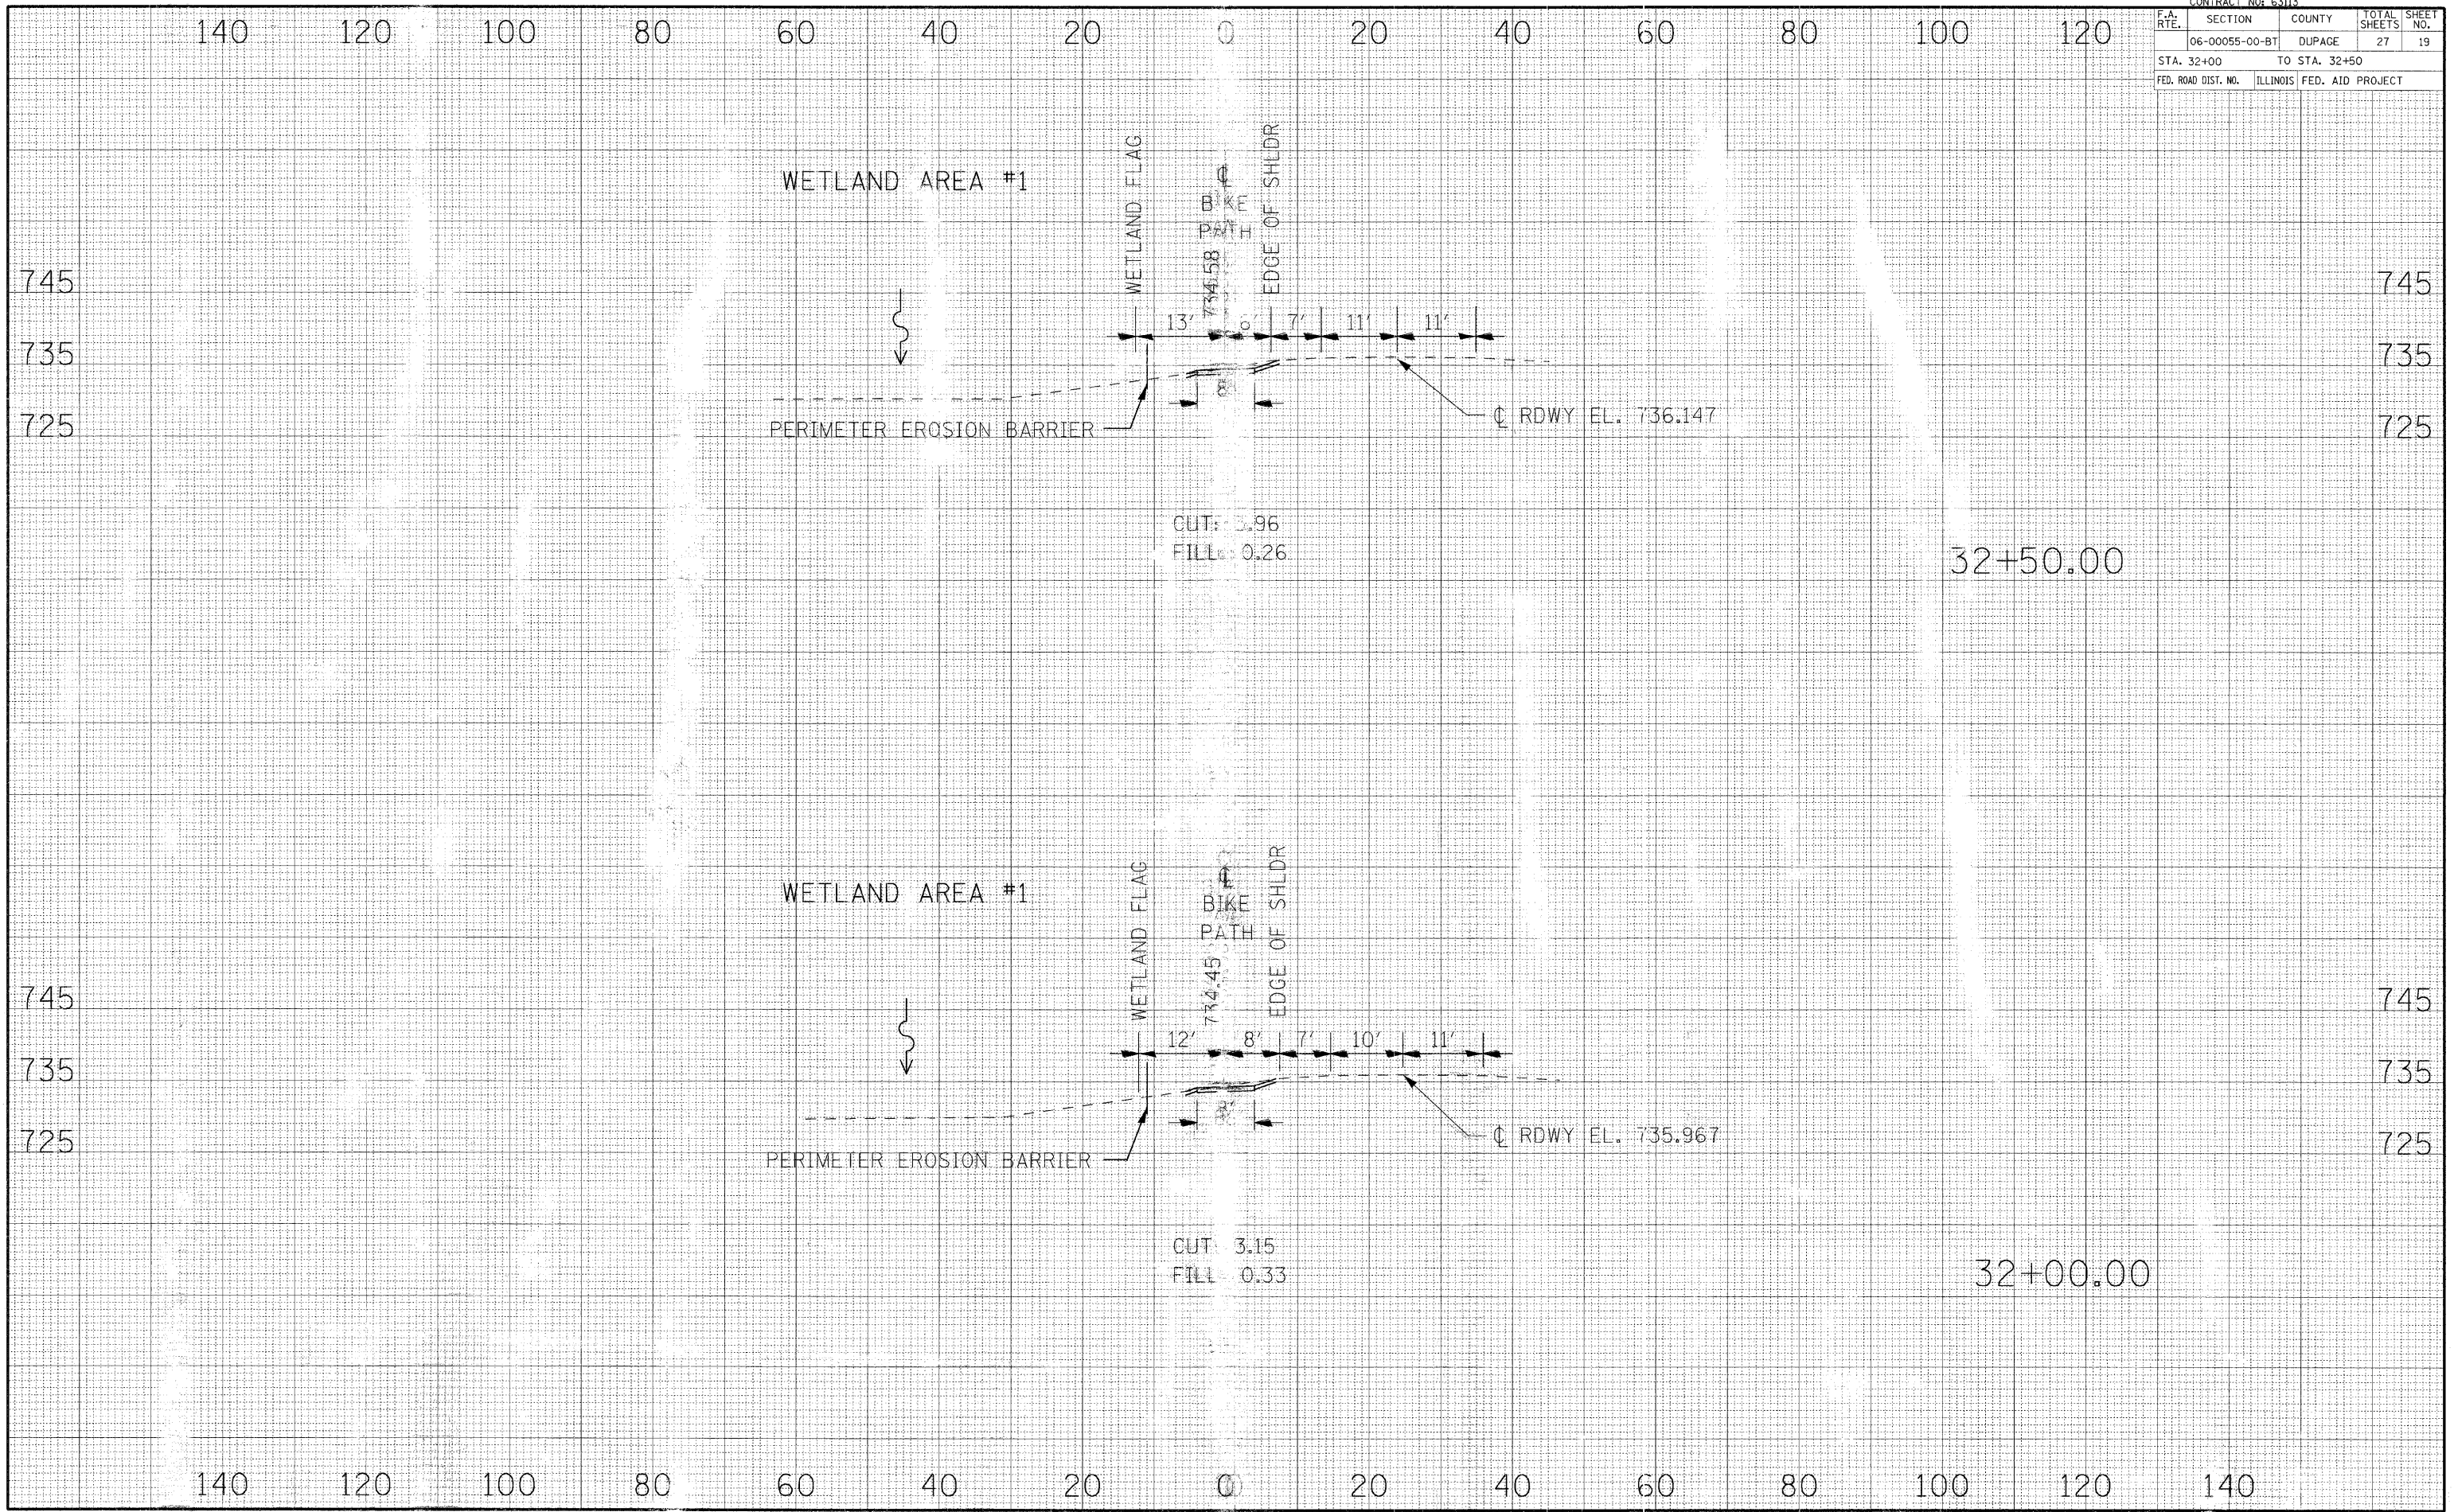

CROSS SECTIONS - HERITAGE BIKEWAY