


DATE: _____ BY: _____
 SURVEYED: _____
 PLAN: _____
 ALIGNED: _____
 CHECKED: _____
 RT. OF WAY: _____
 NO. _____
 FILE NAME: _____

DATE: _____ BY: _____
 SURVEYED: _____
 PROFILE: _____
 GRADES CHECKED: _____
 NO. _____
 STRUCTURE: _____
 NOTATIONS: _____

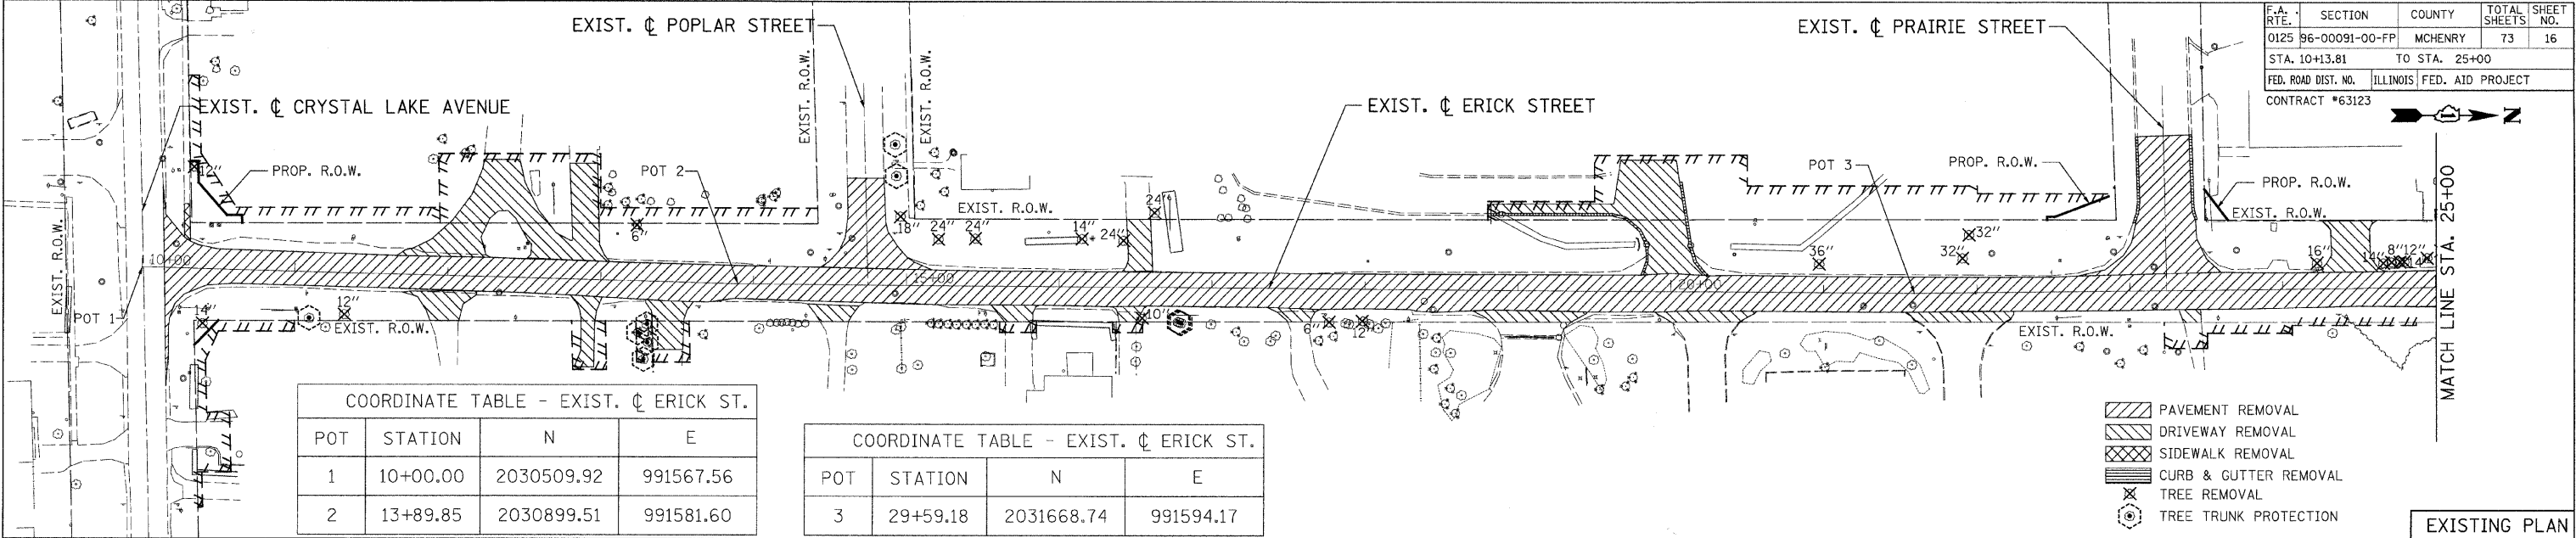

COORDINATE TABLE - EXIST. C ERICK ST.



POT	STATION	N	E
1	10+00.00	2030509.92	991567.56
2	13+89.85	2030899.51	991581.60

COORDINATE TABLE - EXIST. C ERICK ST.

POT	STATION	N	E
3	29+59.18	2031668.74	991594.17

- PAVEMENT REMOVAL
- DRIVEWAY REMOVAL
- SIDEWALK REMOVAL
- CURB & GUTTER REMOVAL
- TREE REMOVAL
- TREE TRUNK PROTECTION

EXISTING PLAN

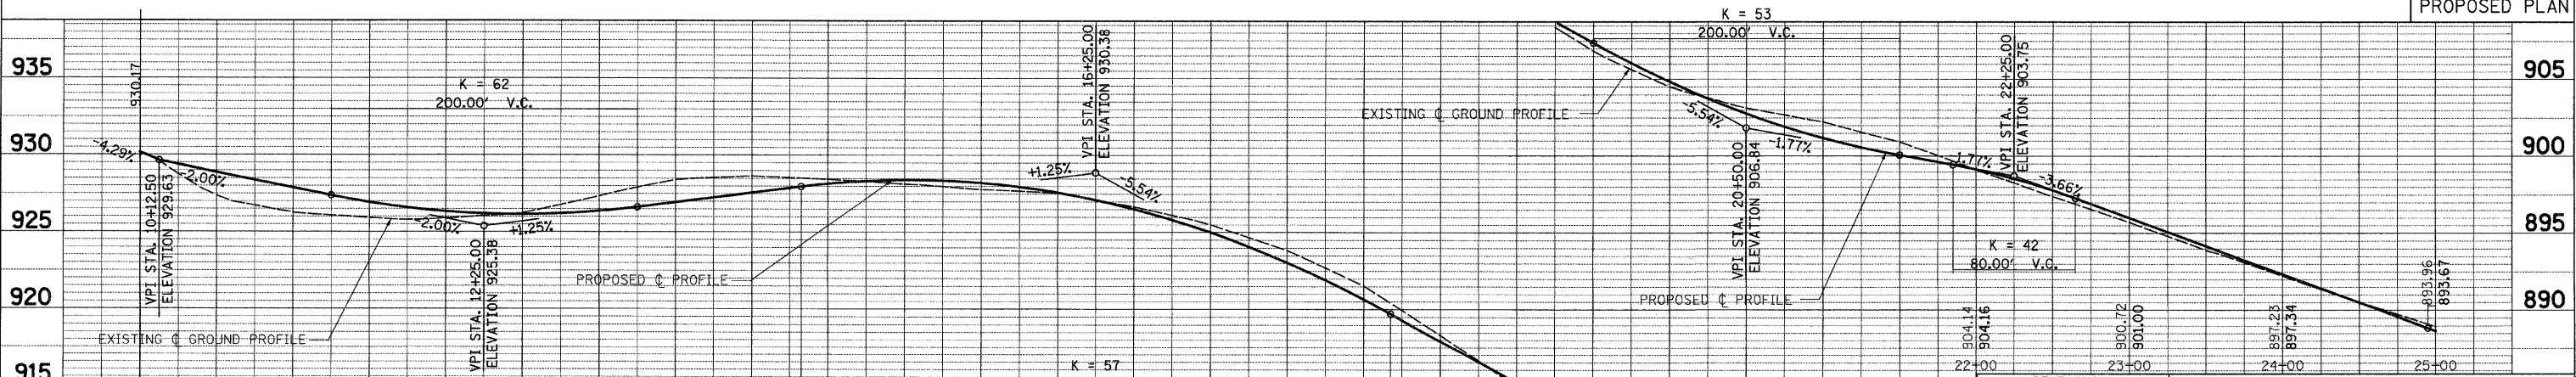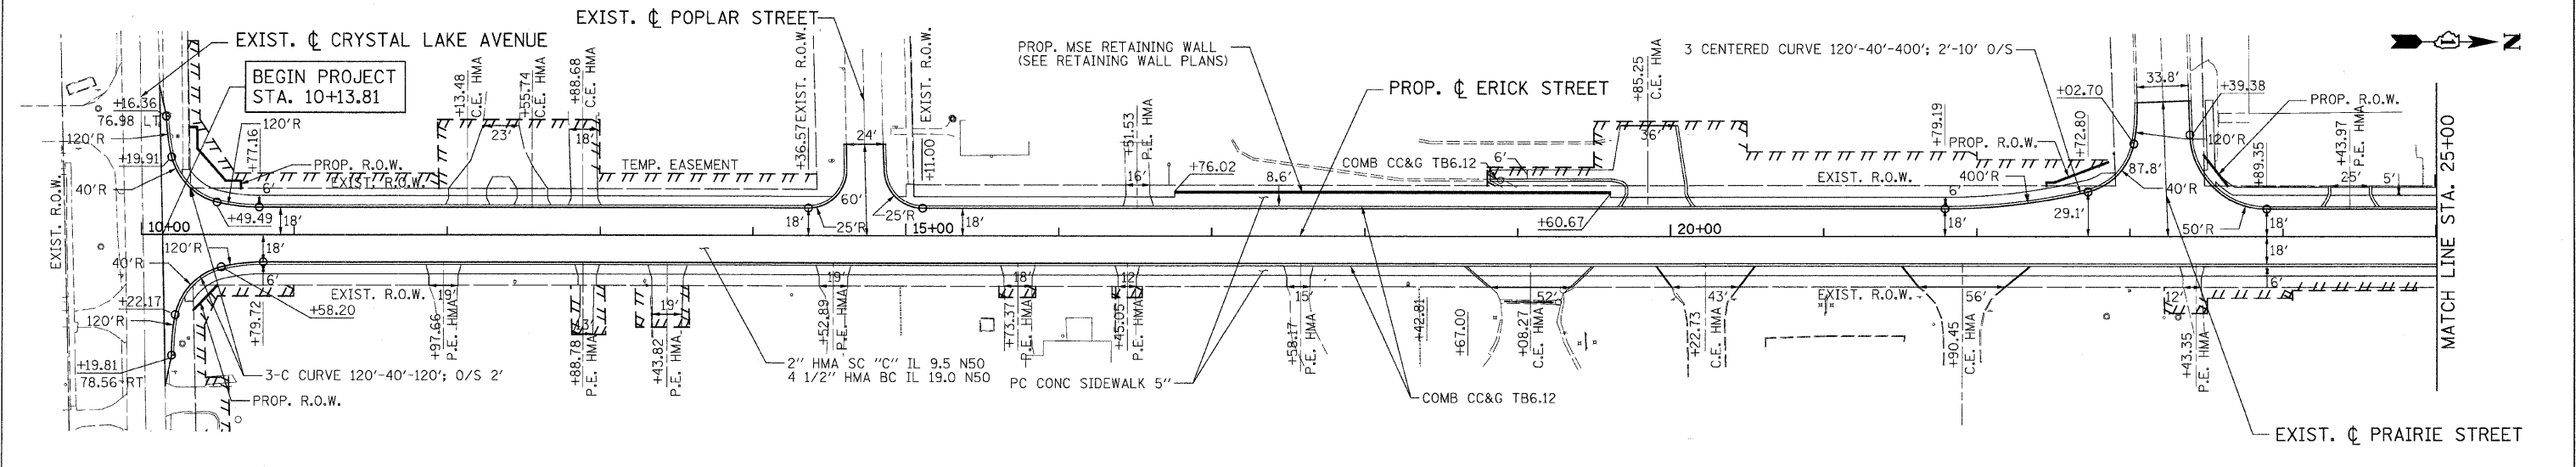

EXIST. PROP.	929.89	930.17	926.29	927.88	925.89	926.34	927.34	926.37	928.66	927.57	928.13	928.42	927.57	927.59	925.51	925.01	921.54	920.66	914.89	915.15	909.51	909.85	907.24	906.19
STATION	11+00	12+00	13+00	14+00	15+00	16+00	17+00	18+00	19+00	20+00	21+00	22+00	23+00	24+00	25+00									

REVISIONS

NAME	DATE

CITY OF CRYSTAL LAKE
 ERICK STREET (FAU 0125)
 PLAN & PROFILE
 STA.10+13.81 TO STA. 25+00
 SCALE: VERT. 1" = 5'
 HORIZ. 1" = 50'
 DATE: DECEMBER 15, 2008
 DRAWN BY: MJV
 CHECKED BY: DES